


THE DOWNS

Cady / Griswold Rowhouse Development

Corner of:
East Cady, South Griswold and Beal Streets, and
Beal and South Center Street
Northville, MI 48167

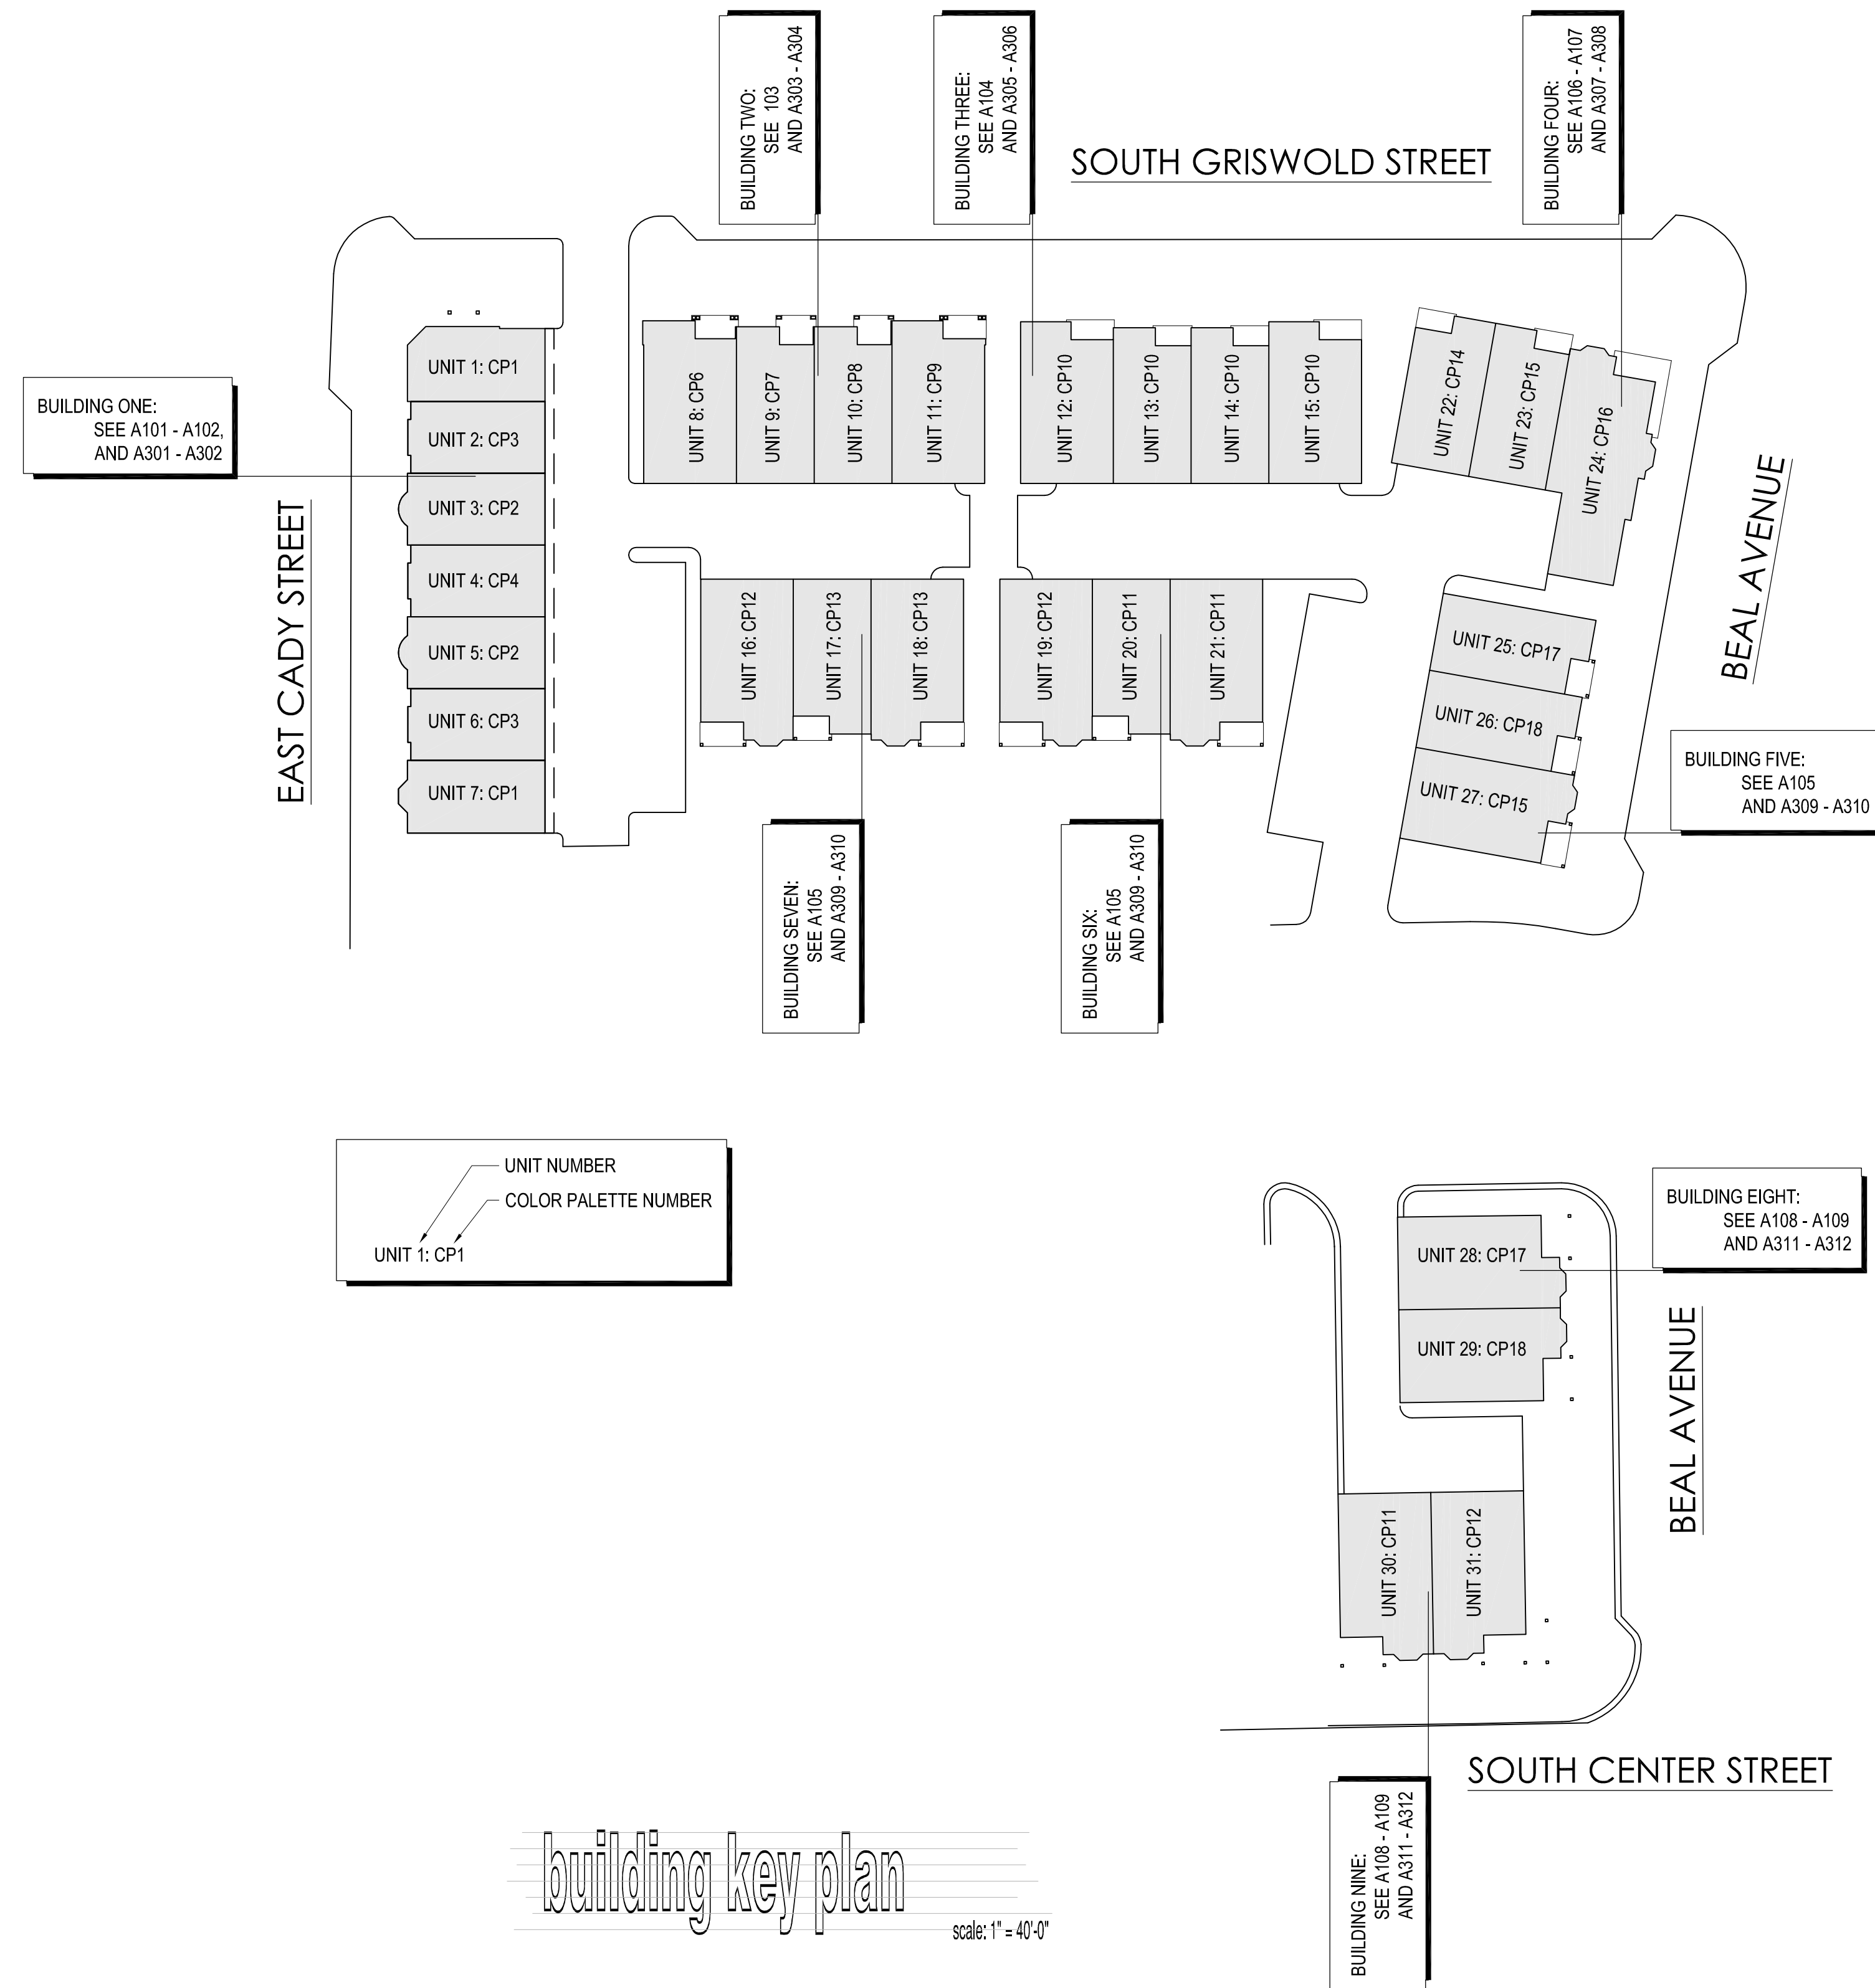

DRAWING SHEET INDEX

SHEET TITLE	SHEET NUMBER	ISSUE DATE
COVER SHEET	C1.0	
ARCHITECTURAL SITE PLAN	AS101	
ARCHITECTURAL SITE PLAN	AS102	
ARCHITECTURAL RENDERINGS	A100	
CADY STREET BUILDING FLOOR PLANS	A101	
CADY STREET BUILDING FLOOR PLANS	A102	
OVERALL STREET ELEVATIONS	A300	
CADY STREET BUILDING EXTERIOR ELEVATIONS	A301	
CADY STREET BUILDING EXTERIOR ELEVATIONS	A302	
SINGLE-FAMILY ATTACHED GRISWOLD STREET NORTH BUILDING FLOOR PLANS	A103	
SINGLE-FAMILY ATTACHED GRISWOLD STREET NORTH EXTERIOR ELEVATIONS	A303	
SINGLE-FAMILY ATTACHED GRISWOLD STREET BUILDING NORTH EXTERIOR ELEVATIONS	A304	
SINGLE-FAMILY ATTACHED GRISWOLD STREET SOUTH BUILDING FLOOR PLANS	A104	
SINGLE-FAMILY ATTACHED GRISWOLD STREET BUILDING SOUTH EXTERIOR ELEVATIONS	A305	
SINGLE-FAMILY ATTACHED GRISWOLD STREET SOUTH EXTERIOR ELEVATIONS	A306	
SINGLE-FAMILY ATTACHED GRISWOLD AND BEAL STREET BUILDING FLOOR PLANS	A105	
SINGLE-FAMILY ATTACHED GRISWOLD AND BEAL STREET BUILDING FLOOR PLANS	A106	
SINGLE-FAMILY ATTACHED GRISWOLD AND BEAL STREET EXTERIOR ELEVATIONS	A307	
SINGLE-FAMILY ATTACHED GRISWOLD AND BEAL STREET EXTERIOR ELEVATIONS	A308	
SINGLE-FAMILY ATTACHED BEAL STREET AND INTERNAL PARK BUILDING FLOOR PLANS	A107	
SINGLE-FAMILY ATTACHED BEAL STREET AND INTERNAL PARK EXTERIOR ELEVATIONS	A309	
SINGLE-FAMILY ATTACHED BEAL STREET AND INTERNAL PARK EXTERIOR ELEVATIONS	A310	
SINGLE-FAMILY ATTACHED BEAL STREET AND CENTER STREET FLOOR PLANS	A108	
SINGLE-FAMILY ATTACHED BEAL STREET AND CENTER STREET FLOOR PLANS	A109	
SINGLE-FAMILY ATTACHED BEAL STREET AND CENTER STREET EXTERIOR ELEVATIONS	A311	
SINGLE-FAMILY ATTACHED BEAL STREET AND CENTER STREET EXTERIOR ELEVATIONS	A312	
COLOR PALETTES	CP1	
COLOR PALETTES	CP2	
COLOR PALETTES	CP3	
COLOR PALETTES	CP4	
COLOR PALETTES	CP5	

04-11-2023 SITE PLAN REVIEW
09-06-2023 REVISED PC REVIEW

SOUTH GRISWOLD STREET

DO NOT SCALE DRAWINGS; USE NOTED DIMENSIONS ONLY.

THIS DRAWING IS THE PROPERTY OF M ARCHITECTS. UNAUTHORIZED USE OF ANY KIND, INCLUDING USE ON OTHER PROJECTS, IS PROHIBITED.

NOT FOR CONSTRUCTION



PROJECT
THE DOWNS
 CADY / GRISWOLD / BEAL
 ROWHOUSE DEVELOPMENT

PROJECT ADDRESS
 CORNER OF:
 East Cady Street and
 South Griswold Street
 Northville, MI
 48167

PROJECT NUMBER
 21.15

SHEET NAME
 ARCHITECTURAL SITE PLAN:
 CADY, GRISWOLD AND BEAL
 STREET

SHEET NUMBER
 AS101



DO NOT SCALE DRAWINGS. USE NOTED DIMENSIONS ONLY.

THIS DRAWING IS THE PROPERTY OF M ARCHITECTS. UNAUTHORIZED USE OF ANY KIND, INCLUDING USE ON OTHER PROJECTS, IS PROHIBITED.

ISSUE DATE

06-24-2021	PC PRE-APP
12-14-2021	PRELIM. SITE PLAN
01-18-2022	P.C. PRELIM. REVIEW
05-02-2022	HDC CONCEPT REV.
08-09-2022	PRELIM. SITE PLAN
04-11-2023	FINAL SITE PLAN
09-06-2023	REVISED PC REVIEW

NOT FOR CONSTRUCTION



M ARCHITECTS
 114 RAYSON STREET
 SUITE 202
 NORTHVILLE, MICHIGAN 48167
 PHONE 248.349.9708
 m architects.com



PROJECT
THE DOWNS
 CADY / GRISWOLD / BEAL
 ROWHOUSE DEVELOPMENT

PROJECT ADDRESS
 CORNER OF:
 East Cady Street and
 South Griswold Street
 Northville, MI
 48167

PROJECT NUMBER
 21.15

SHEET NAME
 ARCHITECTURAL SITE PLAN:
 CENTER AND BEAL STREET

SHEET NUMBER
 AS102

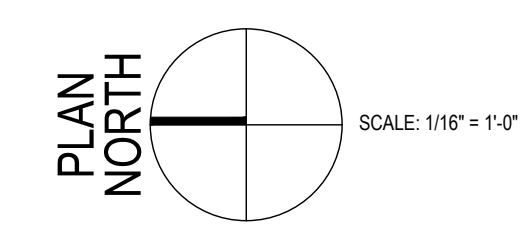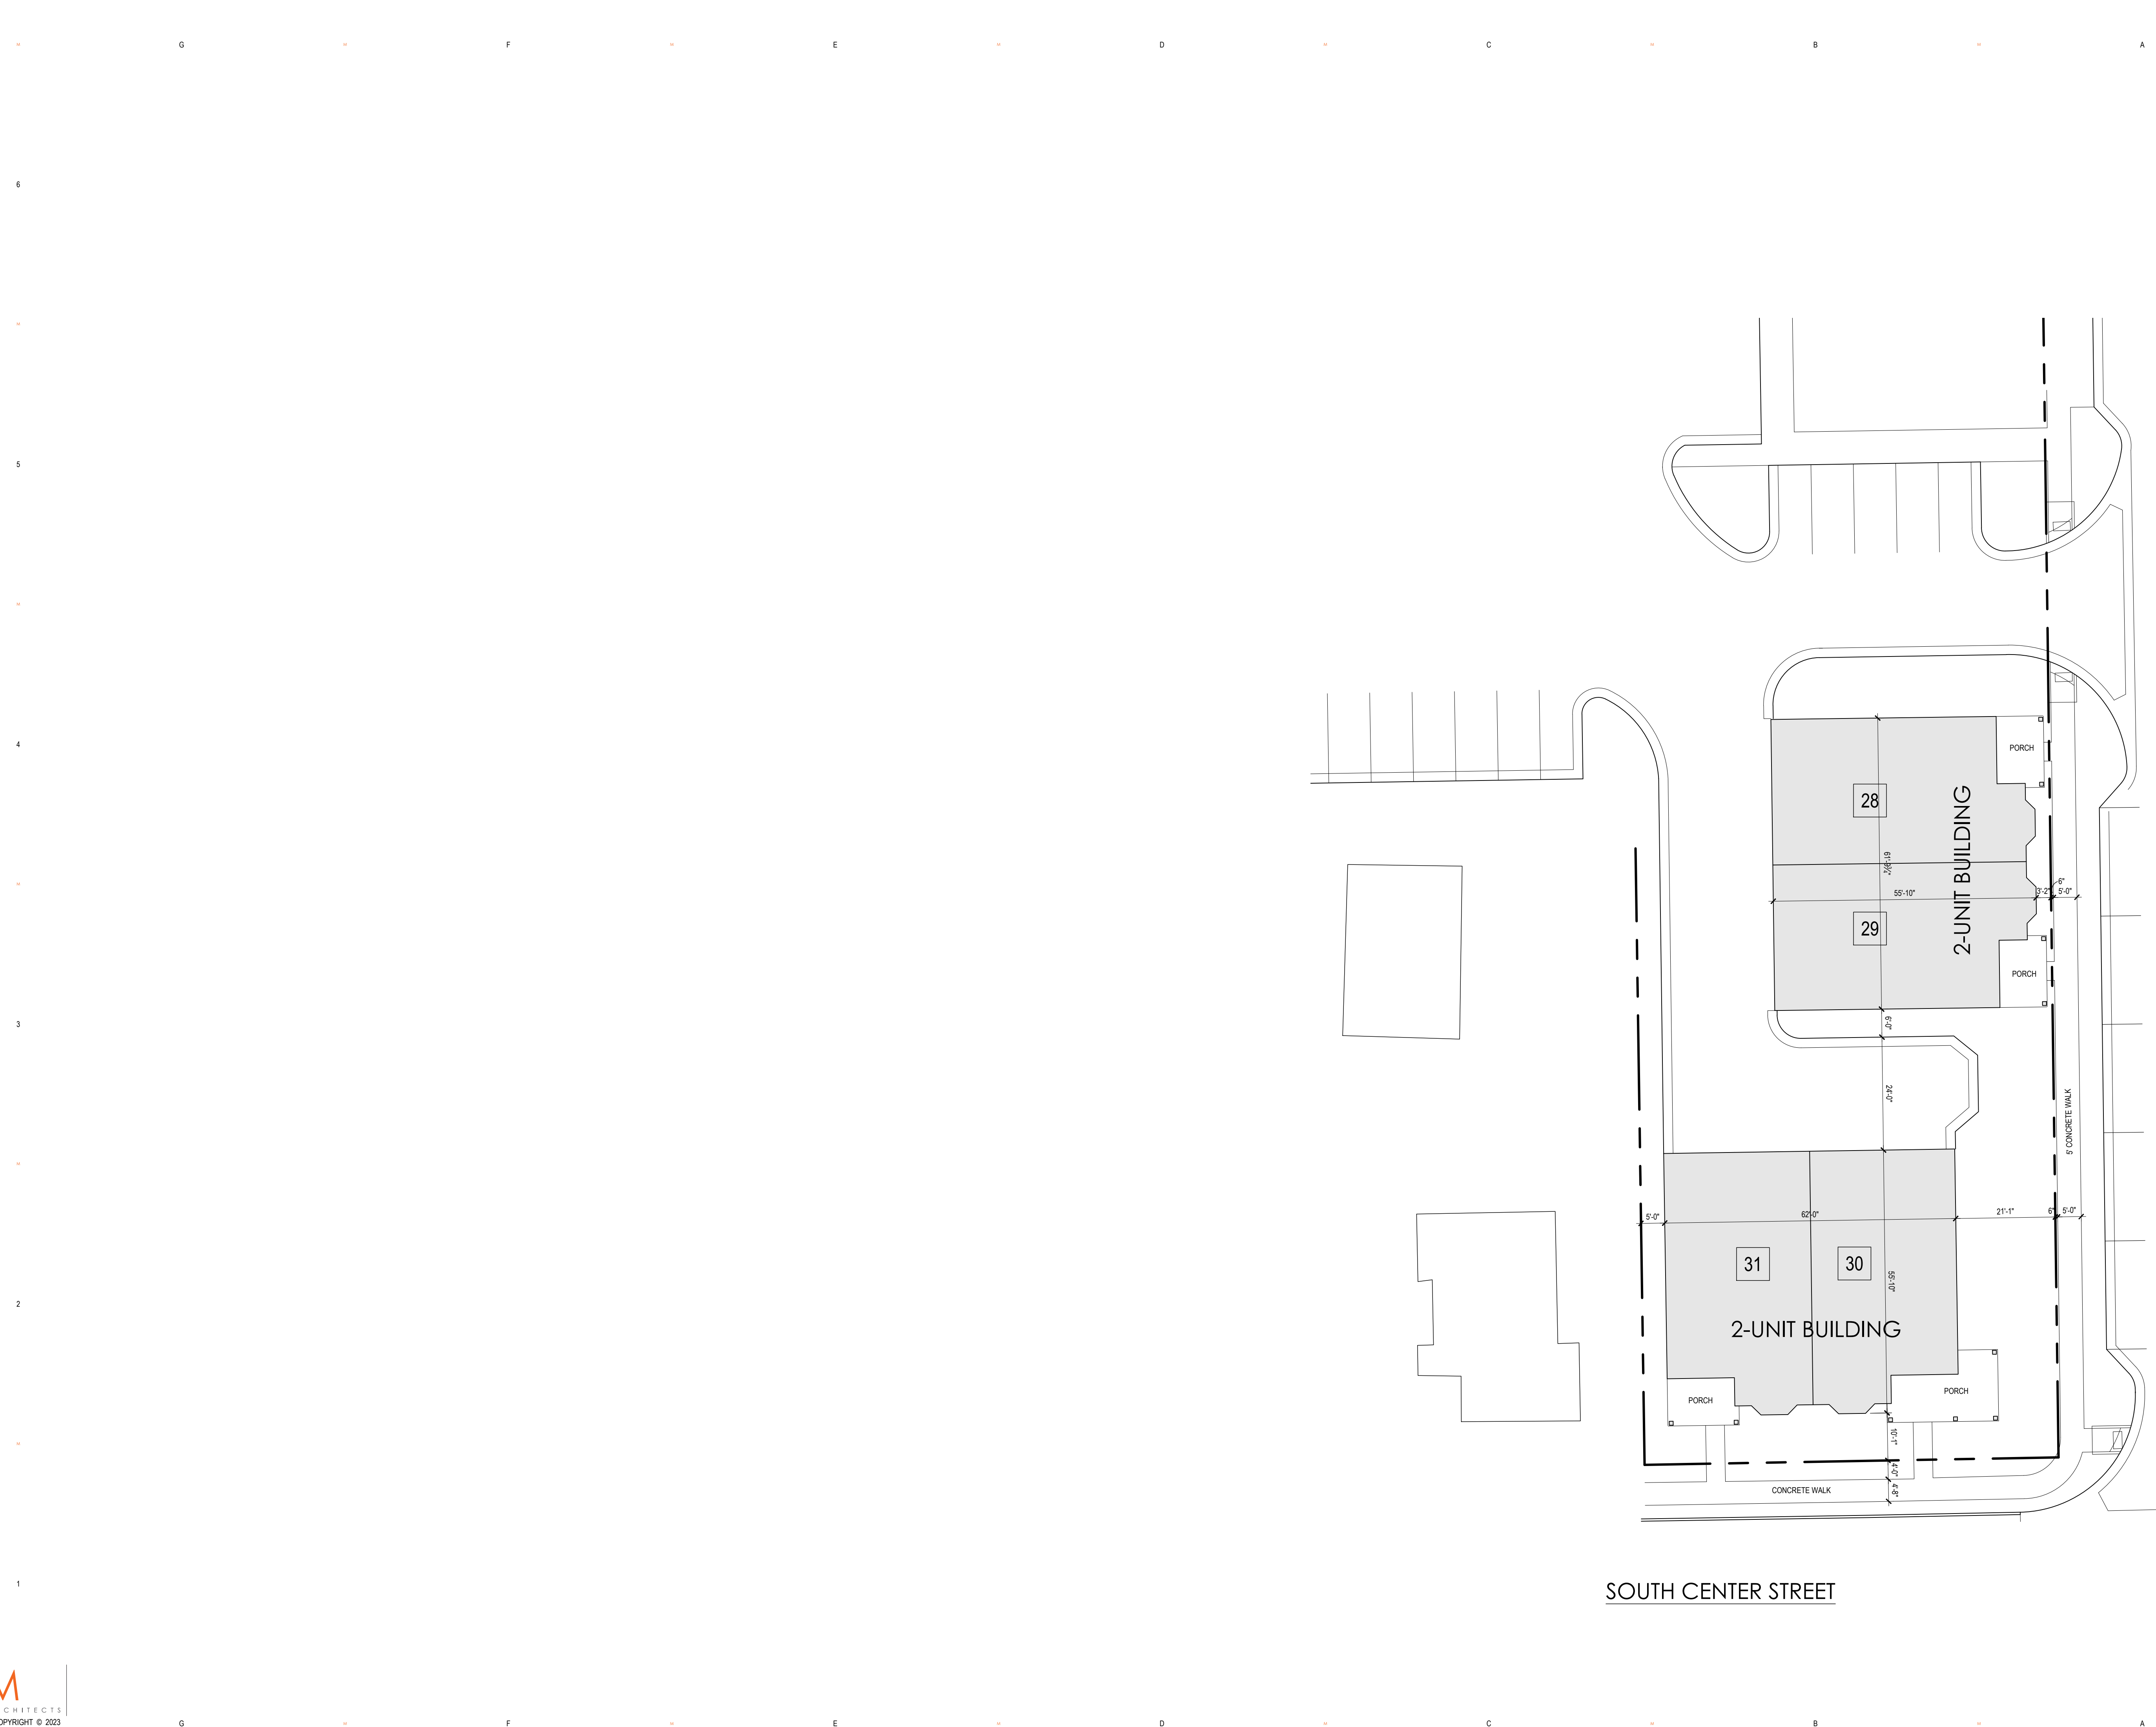

DO NOT SCALE DRAWINGS; USE NOTED DIMENSIONS ONLY.

THIS DRAWING IS THE PROPERTY OF M ARCHITECTS. UNAUTHORIZED USE OF ANY KIND, INCLUDING USE ON OTHER PROJECTS, IS PROHIBITED.

ISSUE DATE

06-24-2021	PC PRE-APP
12-14-2021	PRELIM. SITE PLAN
01-18-2022	P.C. PRELIM. REVIEW
05-02-2022	HDC CONCEPT REV.
08-09-2022	PRELIM. SITE PLAN
04-11-2023	FINAL SITE PLAN

NOT FOR CONSTRUCTION



M
ARCHITECTS

114 RAYSON STREET
SUITE 2C
NORTHVILLE, MICHIGAN
48167
PHONE 248.349.2708
marchitect.com

PROJECT
THE DOWNS
CADY / GRISWOLD / BEAL
ROWHOUSE DEVELOPMENT

PROJECT ADDRESS
CORNER OF:
East Cady Street and
South Griswold Street
Northville, MI
48167

PROJECT NUMBER
21.15

SHEET NAME
ARCHITECTURAL RENDERINGS

SHEET NUMBER
A100

NOTE: IMAGES ARE FOR
REFERENCE ONLY TO
PORTRAY GENERAL COLORS.



CORNER OF CENTER AND BEAL STREETS LOOKING NORTHEAST

IMAGE NUMBER

AR-4.0



BEAL STREET LOOKING NORTHWEST

IMAGE NUMBER

AR-3.0



GRISWOLD STREET LOOKING NORTHWEST

IMAGE NUMBER

AR-2.0



CORNER OF CADY AND GRISWOLD STREETS LOOKING SOUTHWEST

IMAGE NUMBER

AR-1.0

DO NOT SCALE DRAWINGS. USE NOTED DIMENSIONS ONLY.

THIS DRAWING IS THE PROPERTY OF M ARCHITECTS. UNAUTHORIZED USE OF ANY KIND, INCLUDING USE ON OTHER PROJECTS, IS PROHIBITED.

NOT FOR CONSTRUCTION



114 RAYSON STREET
SUITE 202
NORTHVILLE, MICHIGAN 48167
PHONE 248.349.9708
marchitects.com


PROJECT
THE NORTHVILLE DOWNS:
CADY / GRISWOLD
ROWHOUSE DEVELOPMENT

PROJECT ADDRESS
CORNER OF:
East Cady Street and
South Griswold Street
Northville, MI
48167


PROJECT NUMBER
21.15

SHEET NAME
CADY STREET BUILDING:
FLOOR PLANS

SHEET NUMBER
A101

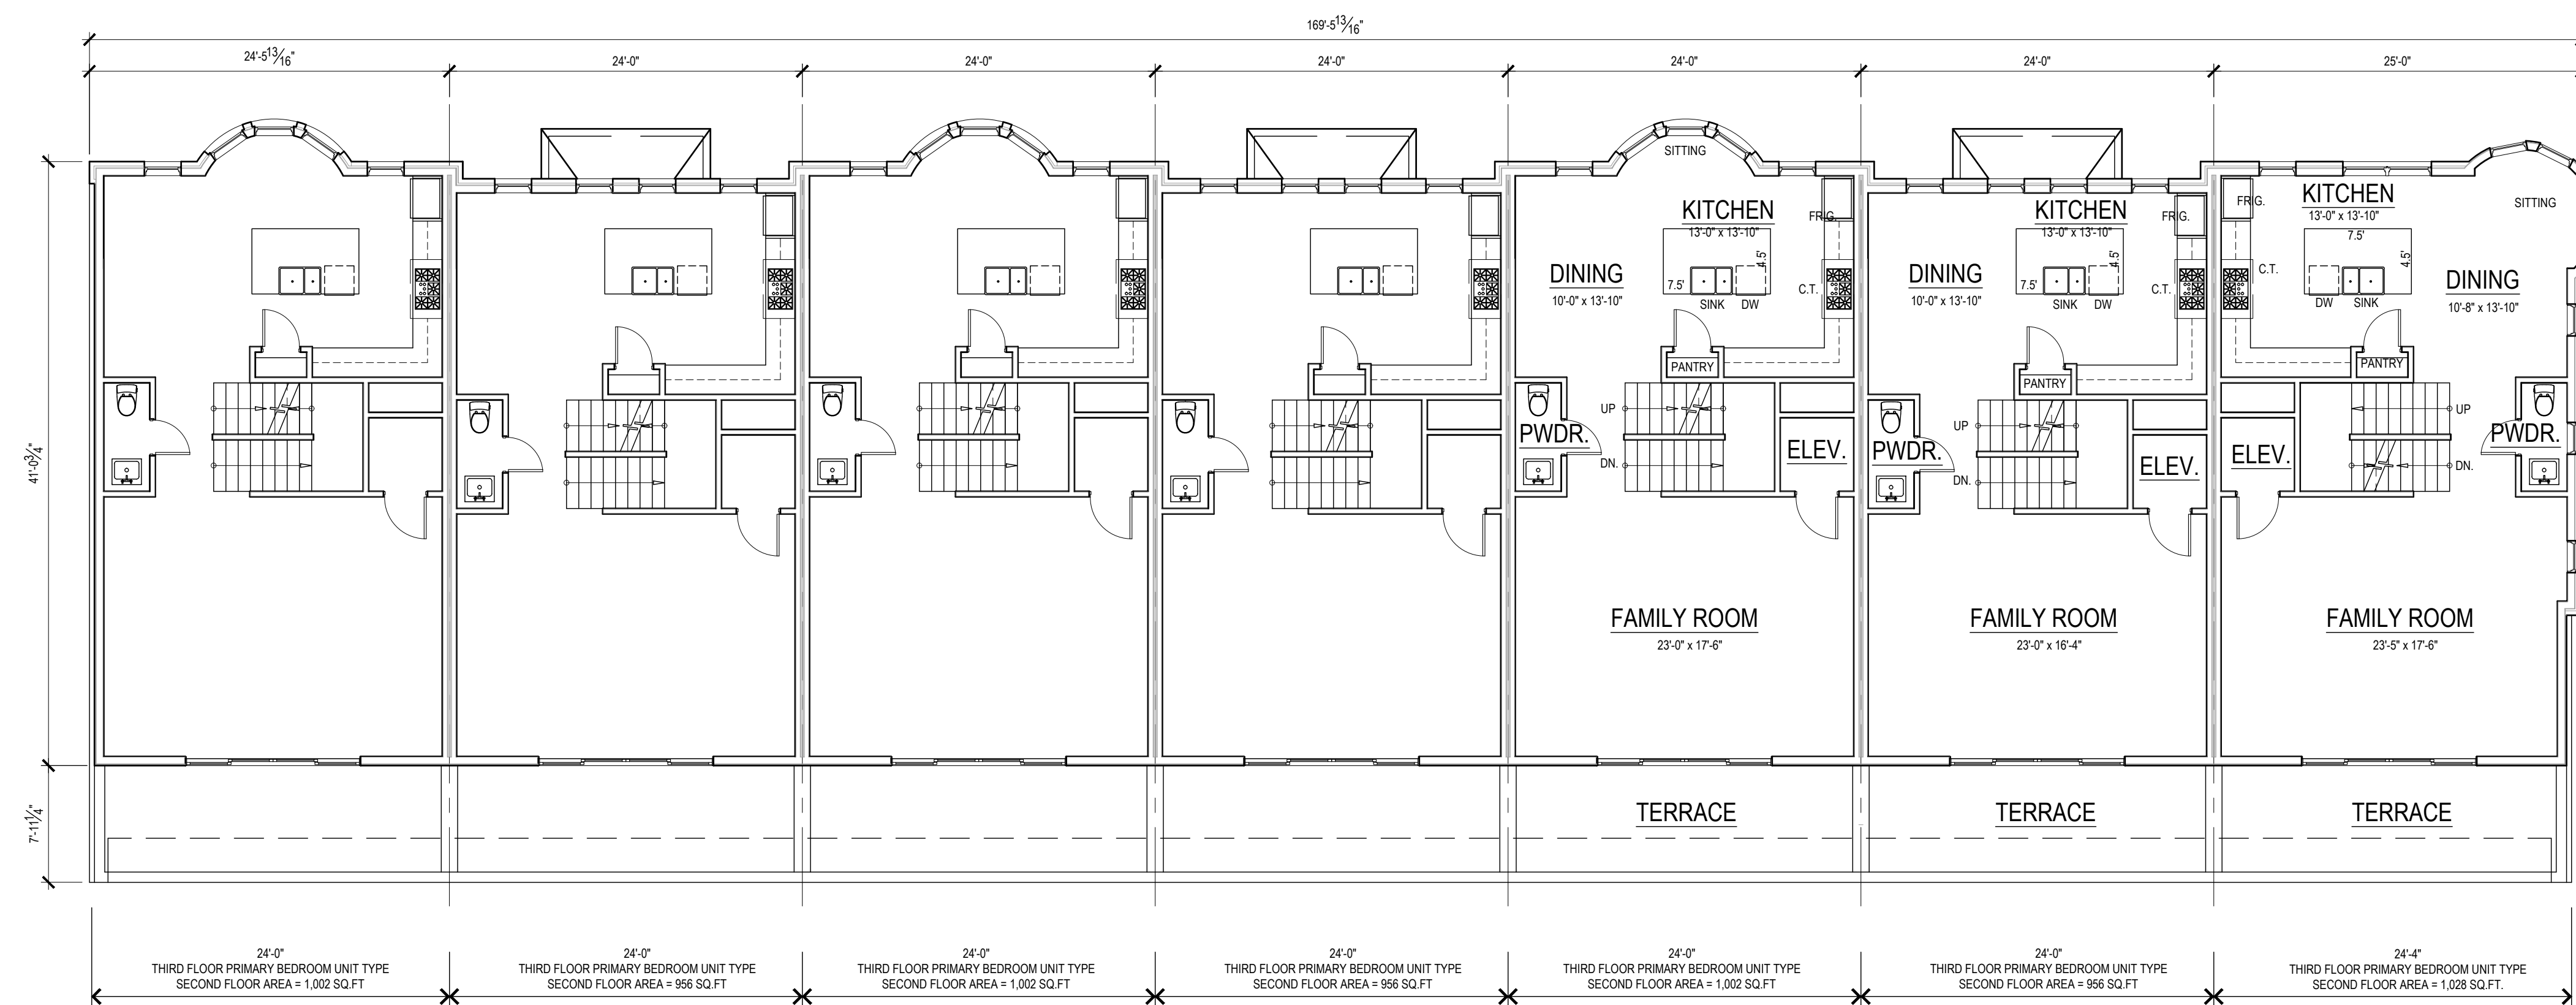

second level floor plan
scale: 1/8" = 1'-0"

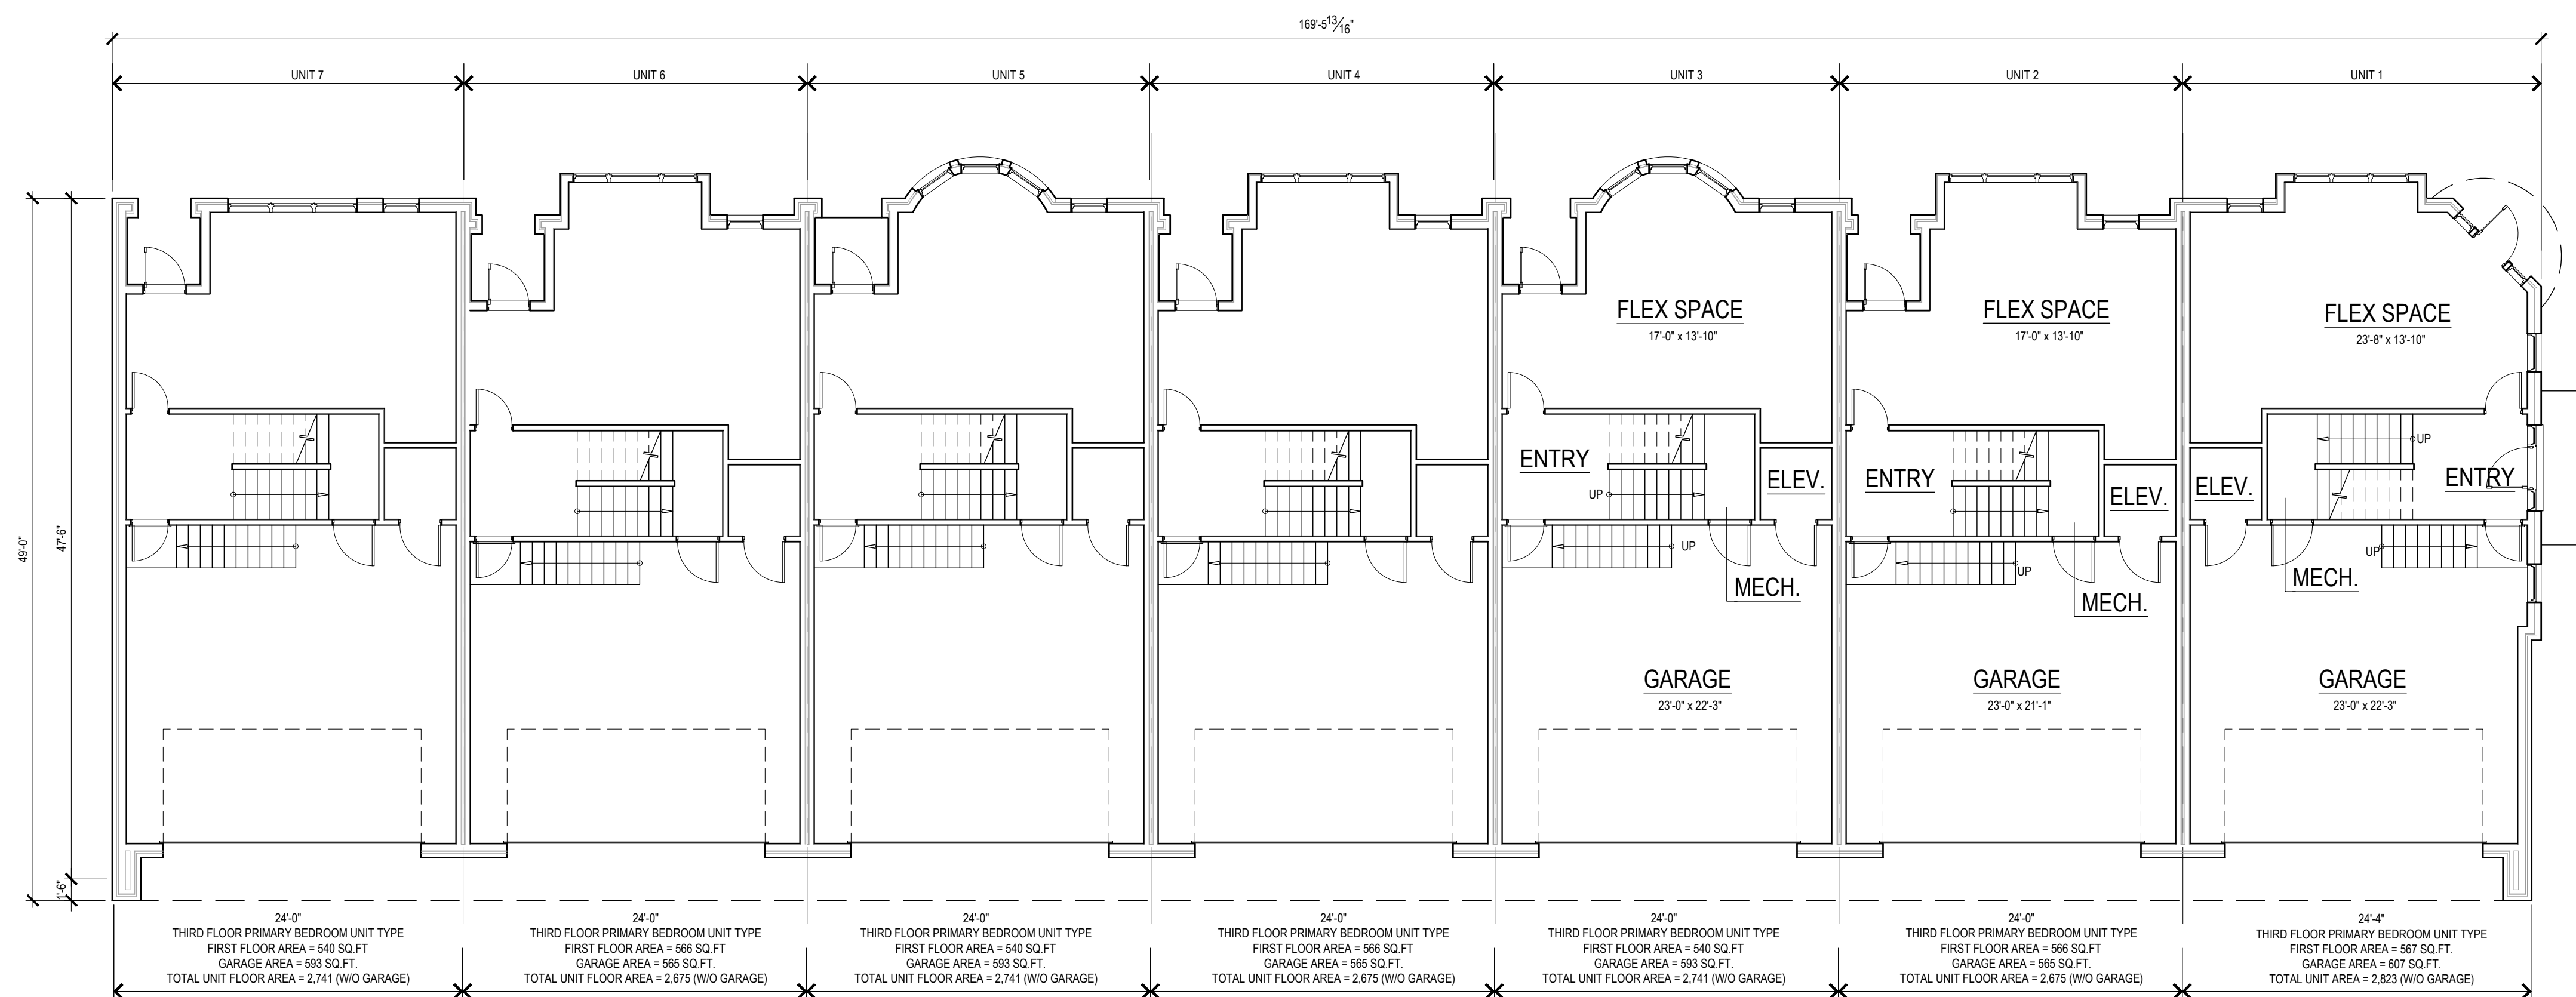

ground level floor plan
scale: 1/8" = 1'-0"



DO NOT SCALE DRAWINGS; USE NOTED DIMENSIONS ONLY.

THIS DRAWING IS THE PROPERTY OF M ARCHITECTS. UNAUTHORIZED USE OF ANY KIND, INCLUDING USE ON OTHER PROJECTS, IS PROHIBITED.

ISSUE DATE

06-24-2021 PC PRE-APP
 12-14-2021 PRELIM. SITE PLAN
 01-18-2022 P.C. PRELIM. REVIEW
 05-02-2022 HDC CONCEPT REV.
 08-09-2022 PRELIM. SITE PLAN

NOT FOR CONSTRUCTION



M
ARCHITECTS

114 RAYSON STREET
 SUITE 202
 NORTHVILLE, MICHIGAN 48167
 PHONE 248.349.9708
 m architects.com


PROJECT
 THE NORTHVILLE DOWNS:
 CADY / GRISWOLD
 ROWHOUSE DEVELOPMENT

PROJECT ADDRESS
 CORNER OF:
 East Cady Street and
 South Griswold Street
 Northville, MI
 48167


PROJECT NUMBER
 21.15

SHEET NAME
 CADY STREET BUILDING:
 FLOOR PLANS

SHEET NUMBER
 A102

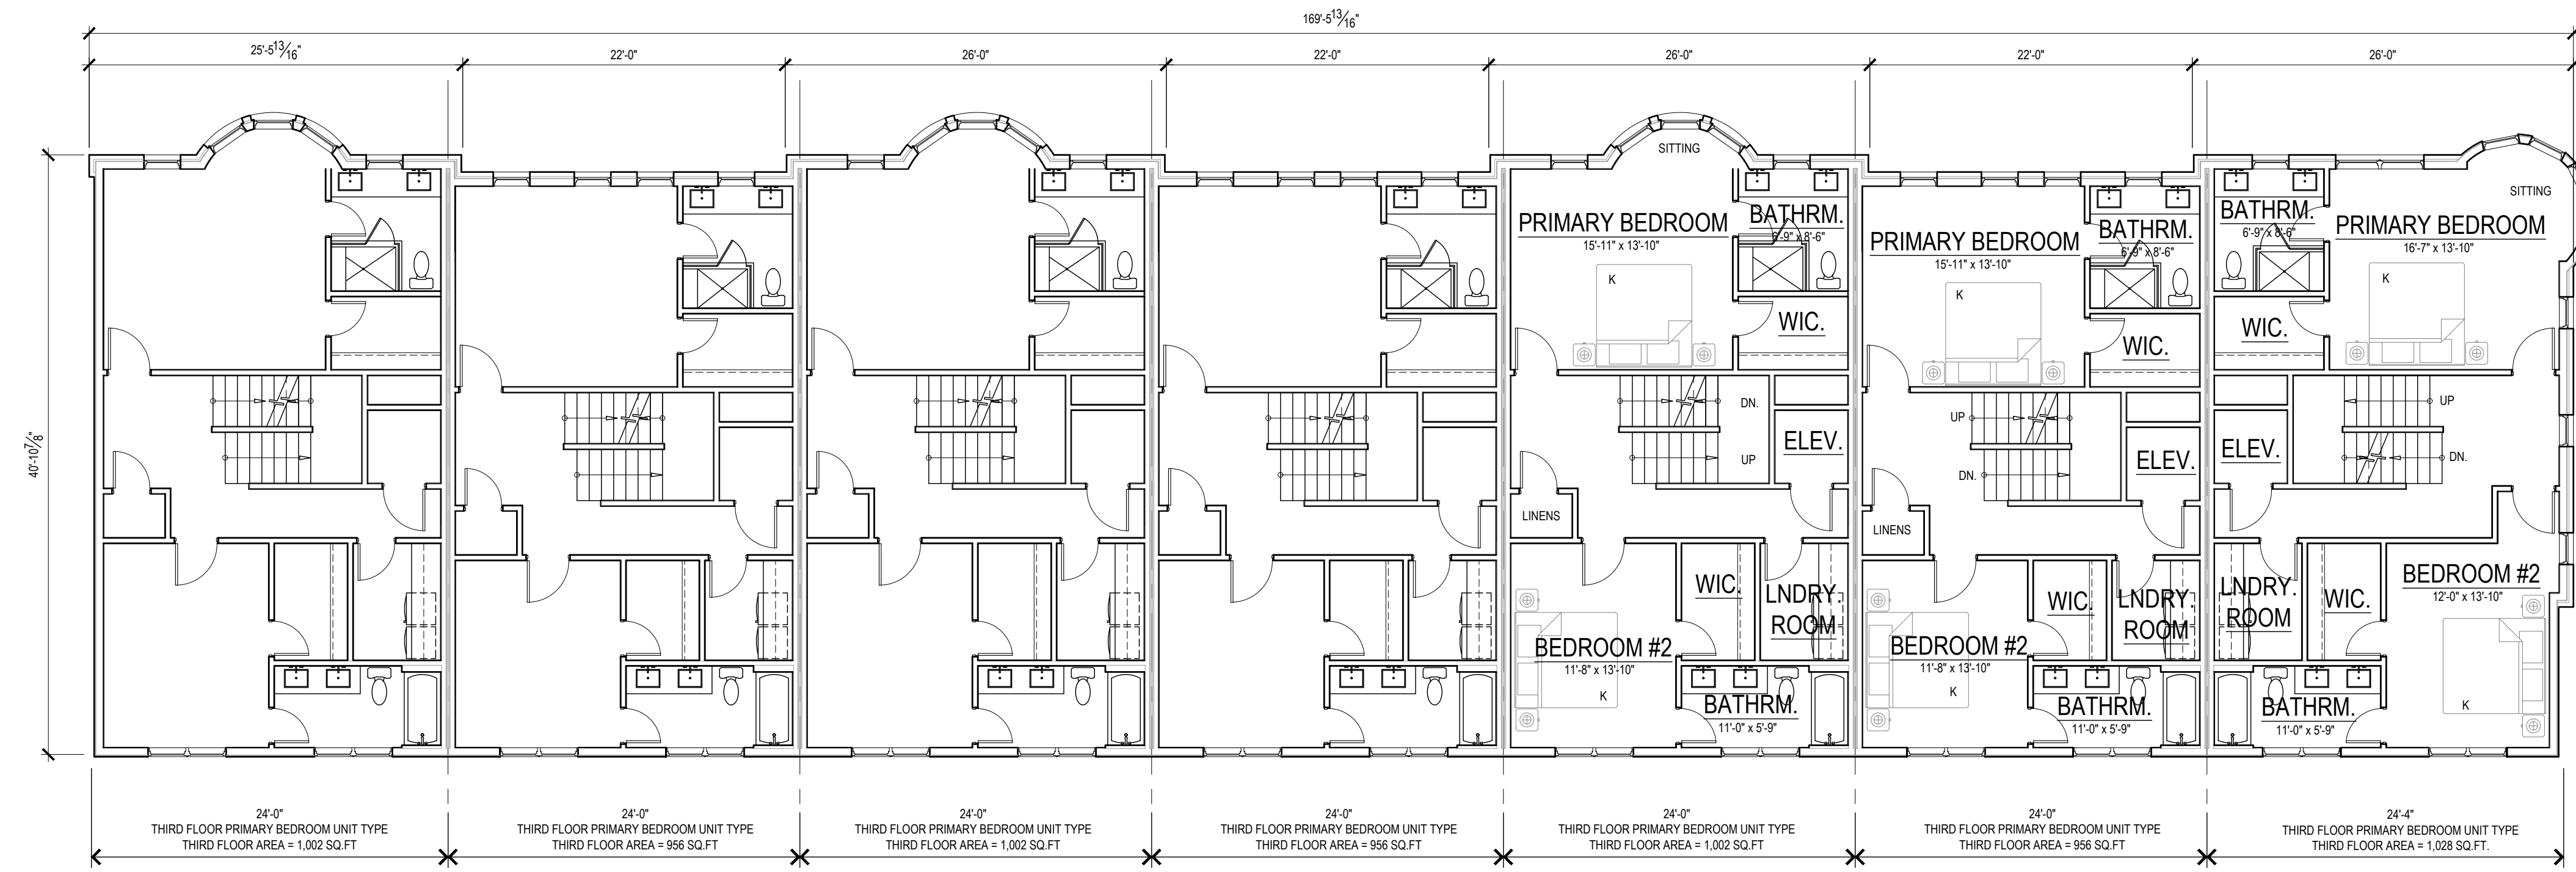

third level floor plan
 scale: 1/8" = 1'-0"

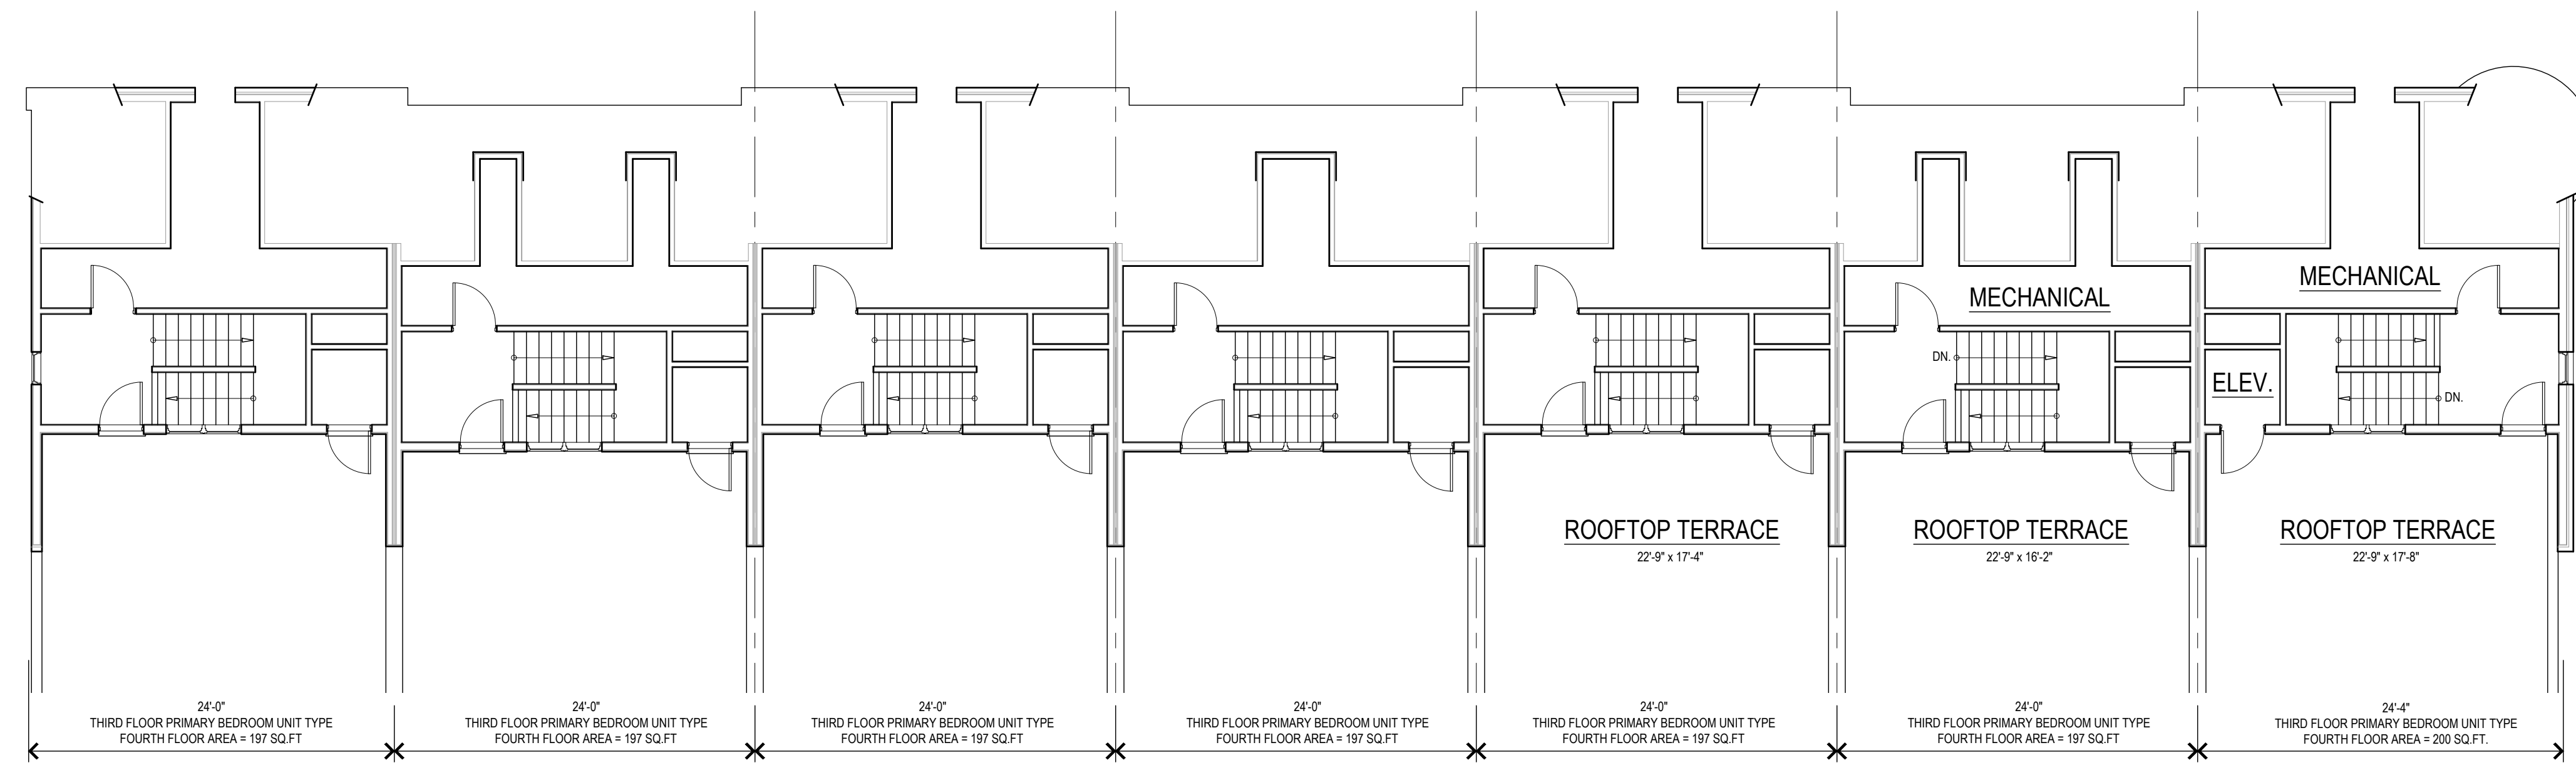

fourth level floor plan
 scale: 1/8" = 1'-0"



DO NOT SCALE DRAWINGS. USE NOTED DIMENSIONS ONLY.

THIS DRAWING IS THE PROPERTY OF M ARCHITECTS. UNAUTHORIZED USE OF ANY KIND, INCLUDING USE ON OTHER PROJECTS, IS PROHIBITED.


ISSUE DATE

06-24-2021 PC PRE-APP
 12-14-2021 PRELIM. SITE PLAN
 01-18-2022 P.C. PRELIM. REVIEW
 05-02-2022 HDC CONCEPT REV.
 08-09-2022 PRELIM. SITE PLAN


NOT FOR CONSTRUCTION



overall rear elevation: griswold buildings
 scale: 1/16" = 1'-0"

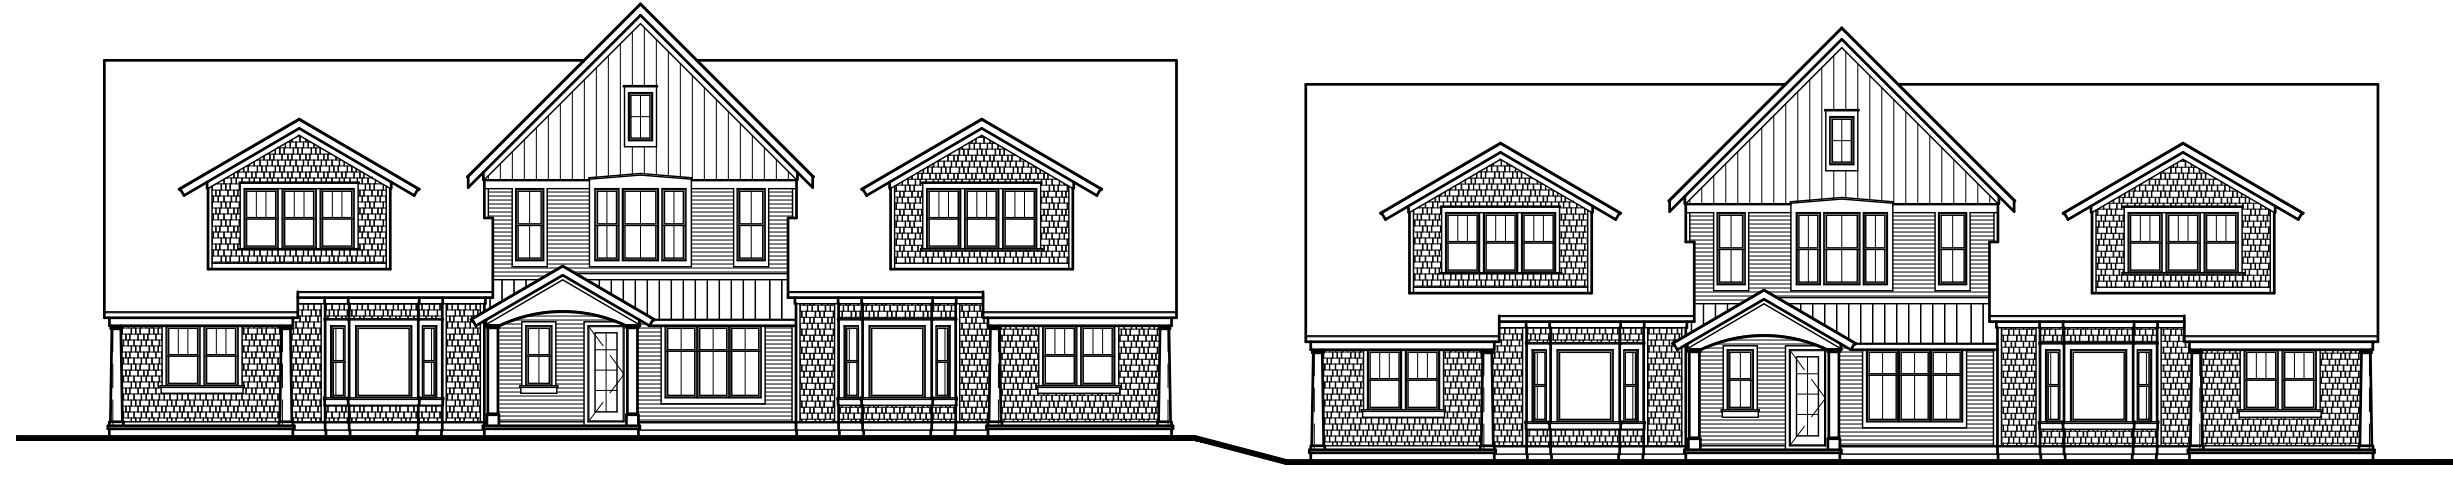

overall internal park elevation
 scale: 1/16" = 1'-0"

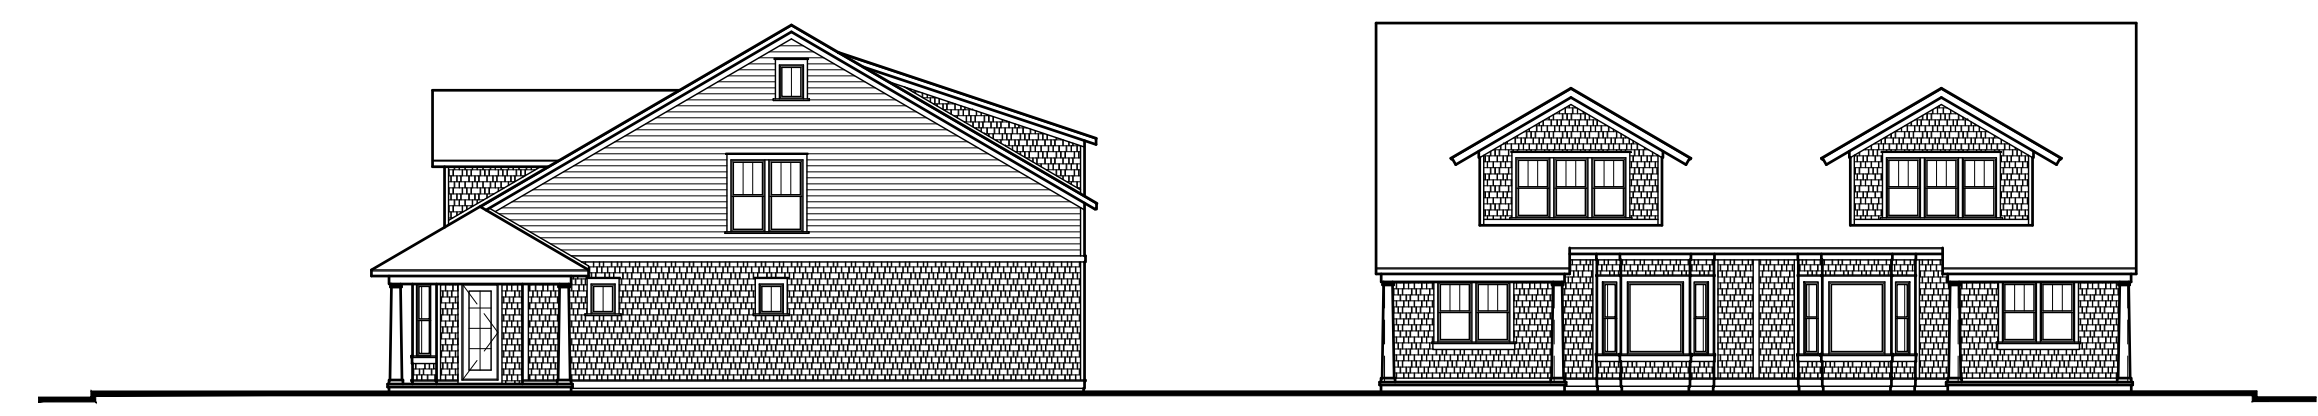

partial beal street elevation
 scale: 1/16" = 1'-0"



partial beal street elevation
 scale: 1/16" = 1'-0"



overall cady street elevation
 scale: 1/16" = 1'-0"



PRESLEY
 ARCHITECTURE



M
 ARCHITECTS

114 RAYSON STREET
 SUITE 202
 NORTHVILLE, MICHIGAN 48167
 PHONE 248.349.9708
 m architects.com

PROJECT
 THE NORTHVILLE DOWNS:
 CADY / GRISWOLD
 ROWHOUSE DEVELOPMENT

PROJECT ADDRESS
 CORNER OF:
 East Cady Street and
 South Griswold Street
 Northville, MI
 48167

PROJECT NUMBER
 21.15

SHEET NAME
 OVERALL STREET ELEVATIONS

SHEET NUMBER
 A300



ARCHITECTS
 COPYRIGHT © 2023

NOT FOR CONSTRUCTION



114 RAYSON STREET
SUITE 202
NORTHVILLE, MICHIGAN 48167
PHONE 248.349.9708
marchitects.com

PROJECT
THE NORTHVILLE DOWNS:
CADY / GRISWOLD
ROWHOUSE DEVELOPMENT

PROJECT ADDRESS
CORNER OF:
East Cady Street and
South Griswold Street
Northville, MI
48167


PROJECT NUMBER
21.15

SHEET NAME
CADY STREET BUILDING:
EXTERIOR ELEVATIONS

SHEET NUMBER
A301

DO NOT SCALE DRAWINGS. USE NOTED DIMENSIONS ONLY.

THIS DRAWING IS THE PROPERTY OF M ARCHITECTS. UNAUTHORIZED USE OF ANY KIND, INCLUDING USE ON OTHER PROJECTS, IS PROHIBITED.

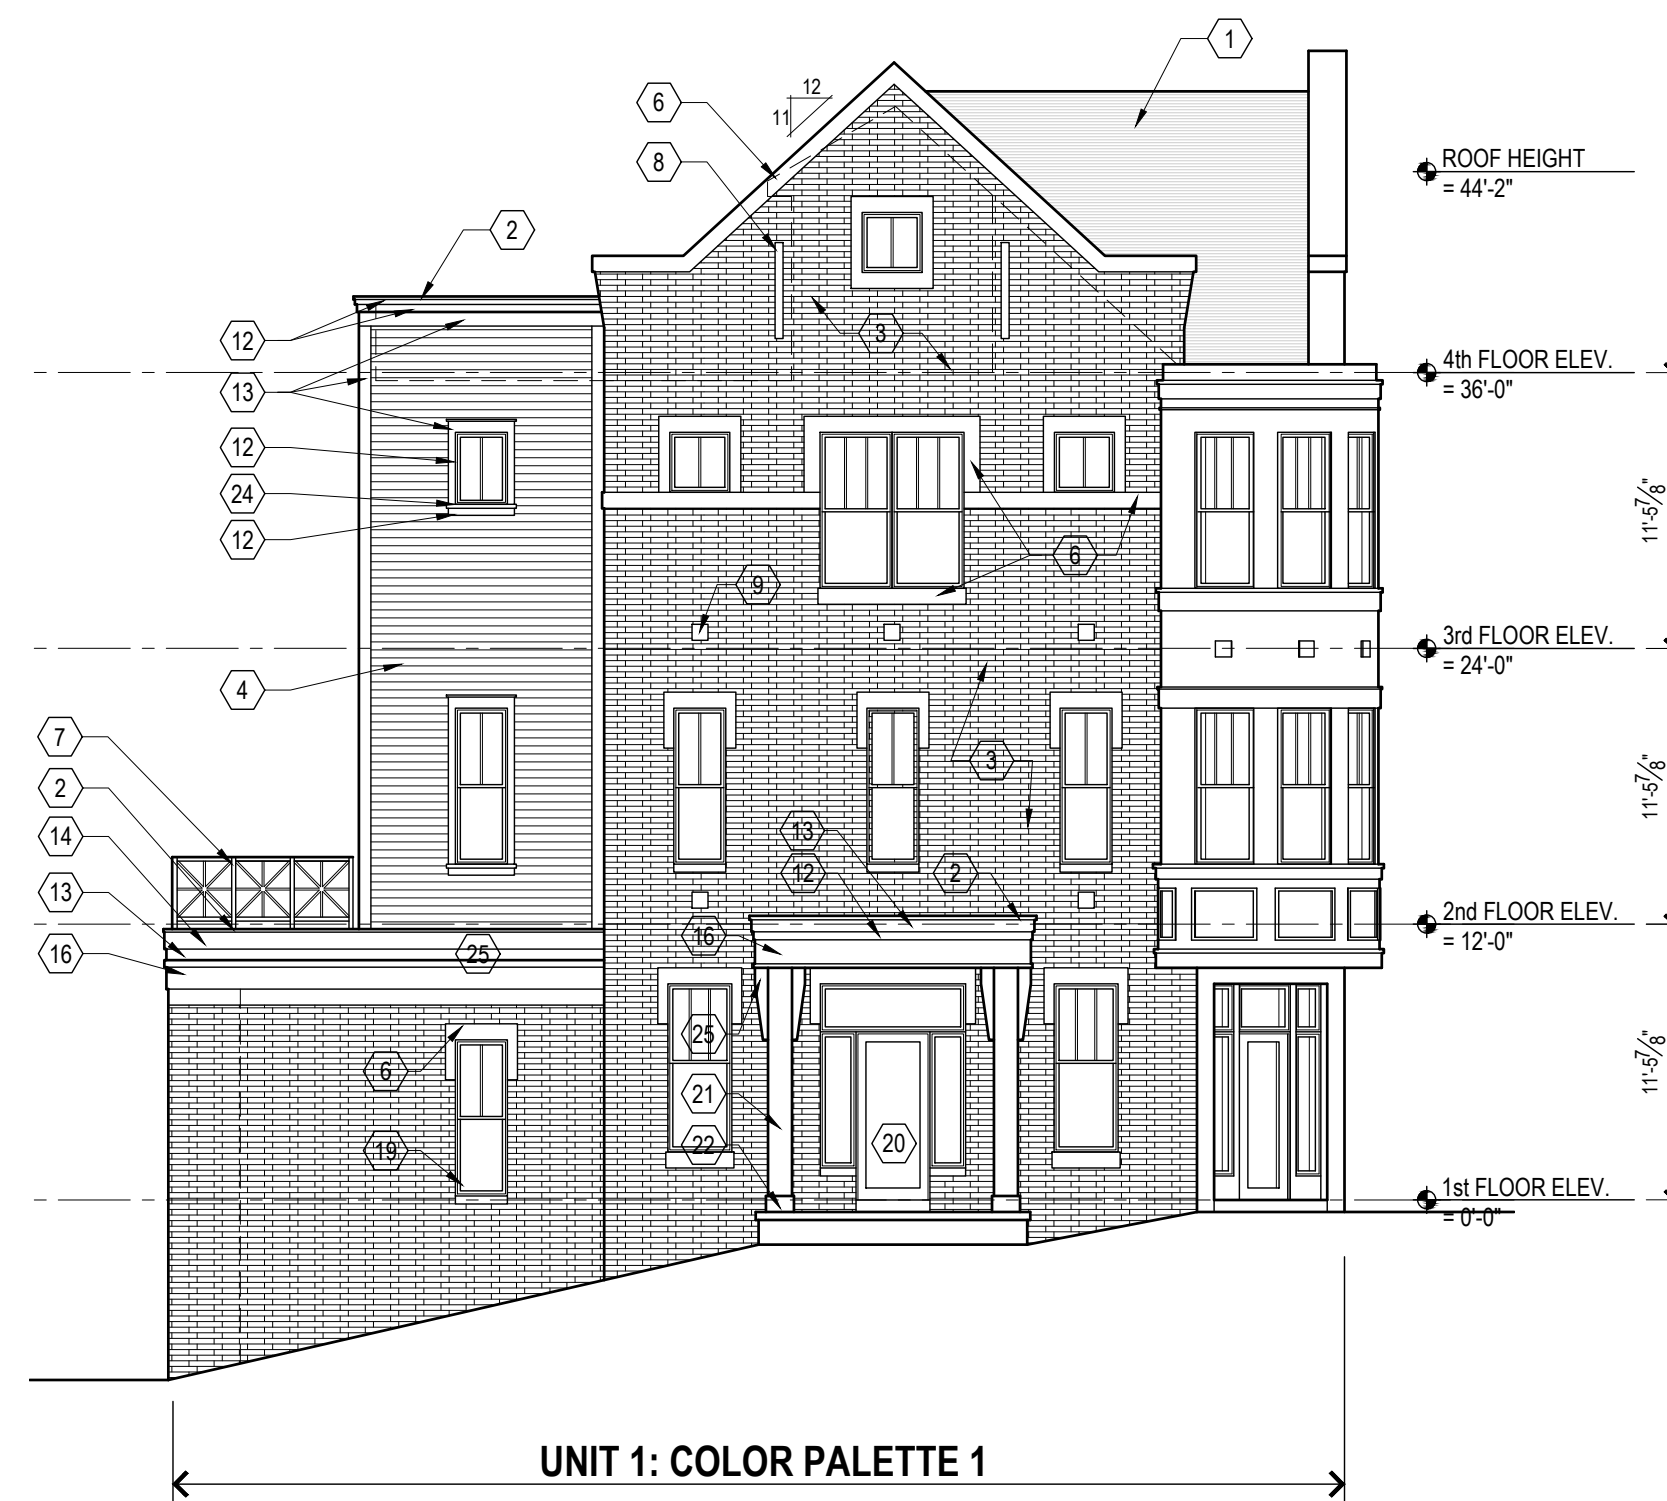


east elevation

scale: 1/8" = 1'-0"

ELEVATION KEYNOTES, THIS SHEET:

- 1 ASPHALT SHINGLES
- 2 CONTINUOUS METAL COPING
- 3 BRICK VENEER
- 4 4" HORIZONTAL SIDING
- 5 BRICK SOLDIER / ROWLOCK / SURROUND COURSE
- 6 STONE TRIM
- 7 ALUMINUM RAILING
- 8 RECESSED BRICK DETAIL
- 9 STONE DETAIL
- 10 METAL ROOF
- 11 WOOD LOUVER
- 12 4" SMOOTH FIBER CEMENT TRIM
- 13 6" SMOOTH FIBER CEMENT TRIM
- 14 8" SMOOTH FIBER CEMENT TRIM
- 15 10" SMOOTH FIBER CEMENT TRIM
- 16 12" SMOOTH FIBER CEMENT TRIM
- 17 FIBER CEMENT PANEL
- 18 FIBER CEMENT ACCENT
- 19 ALUMINUM CLAD WINDOW
- 20 ALUMINUM CLAD ENTRY DOOR
- 21 12" FIBER CEMENT CLAD COLUMN
- 22 8" FIBER CEMENT BASE
- 23 ALUMINUM GARAGE DOOR
- 24 2" SMOOTH FIBER CEMENT SILL
- 25 WOOD BRACKET

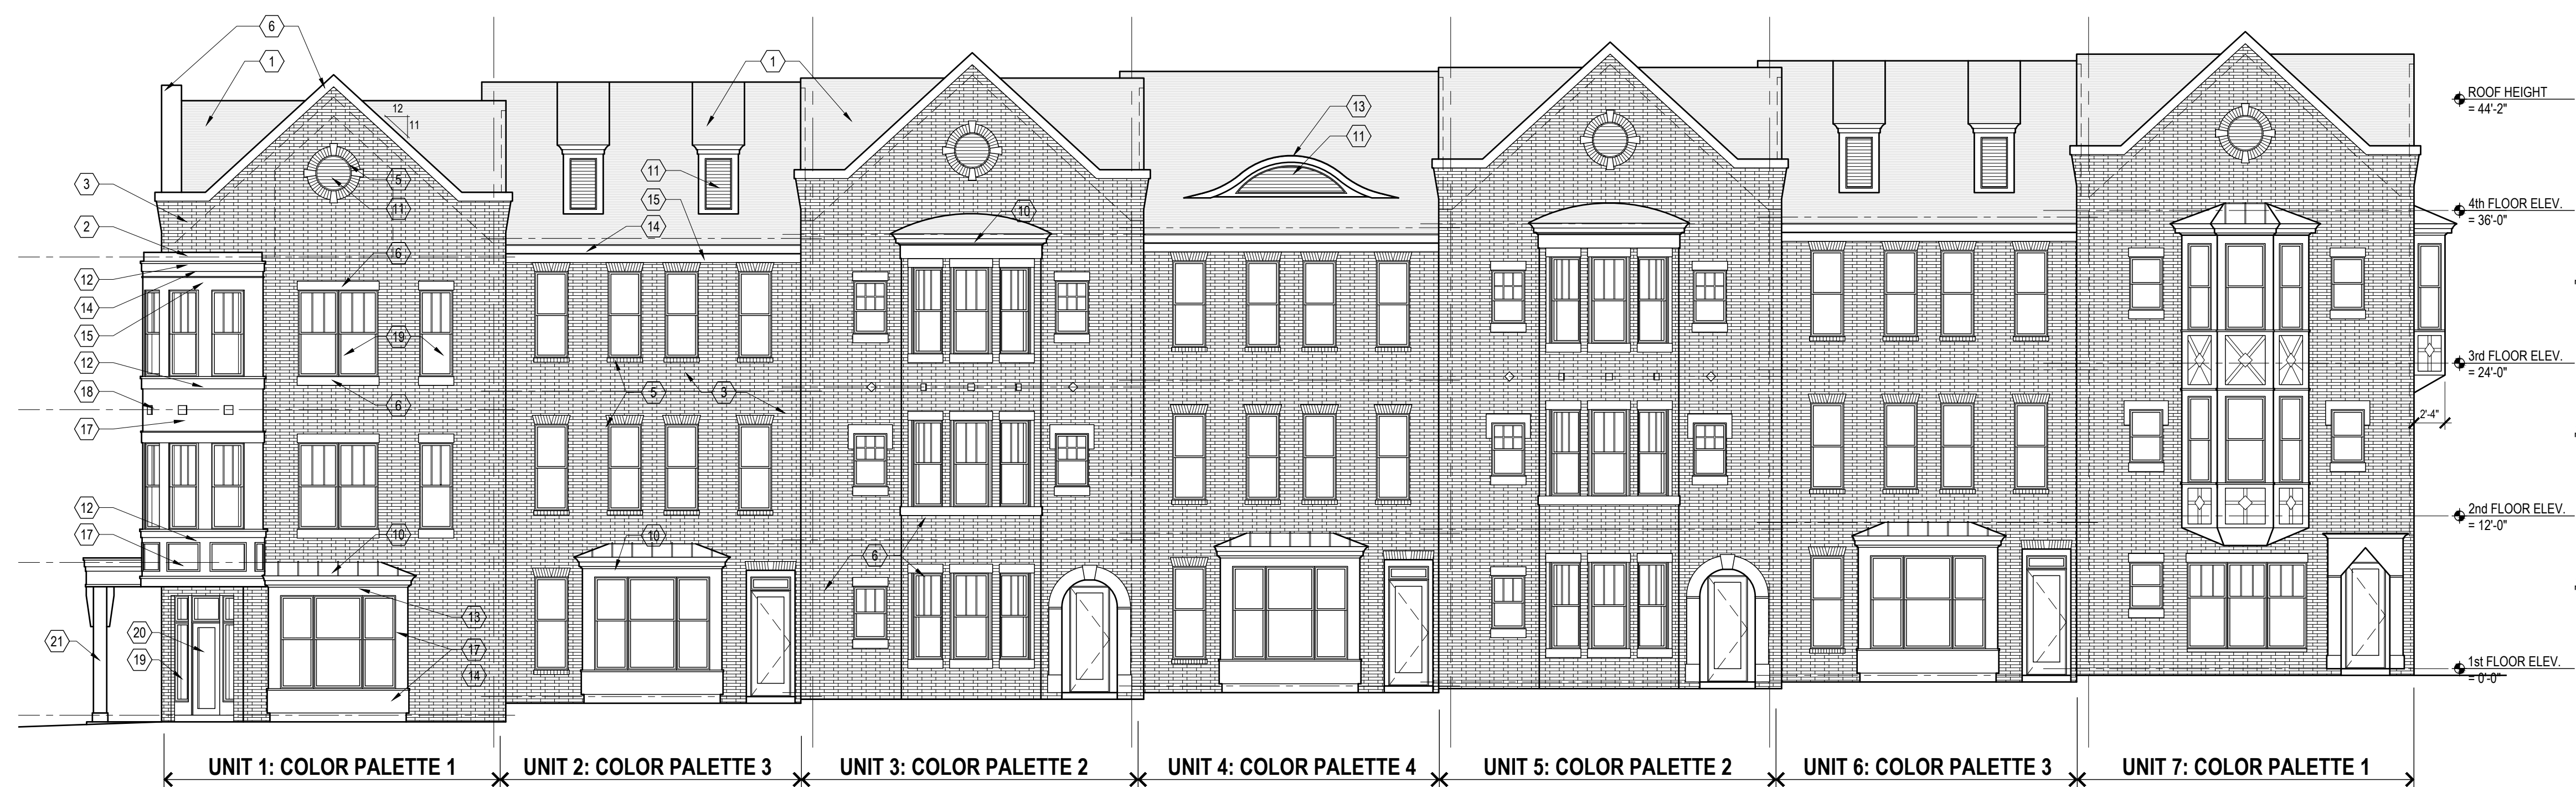

north elevation

scale: 1/8" = 1'-0"



DO NOT SCALE DRAWINGS. USE NOTED DIMENSIONS ONLY.

THIS DRAWING IS THE PROPERTY OF M ARCHITECTS. UNAUTHORIZED USE OF ANY KIND, INCLUDING USE ON OTHER PROJECTS, IS PROHIBITED.

NOT FOR CONSTRUCTION



114 RAYSON STREET
 SUITE 202
 NORTHVILLE, MICHIGAN 48167
 PHONE 248.349.9708
 marchitects.com


PROJECT
 THE NORTHVILLE DOWNS:
 CADY / GRISWOLD
 ROWHOUSE DEVELOPMENT

PROJECT ADDRESS
 CORNER OF:
 East Cady Street and
 South Griswold Street
 Northville, MI
 48167

PROJECT NUMBER
 21.15

SHEET NAME
 CADY STREET BUILDING:
 EXTERIOR ELEVATIONS

SHEET NUMBER
 A302

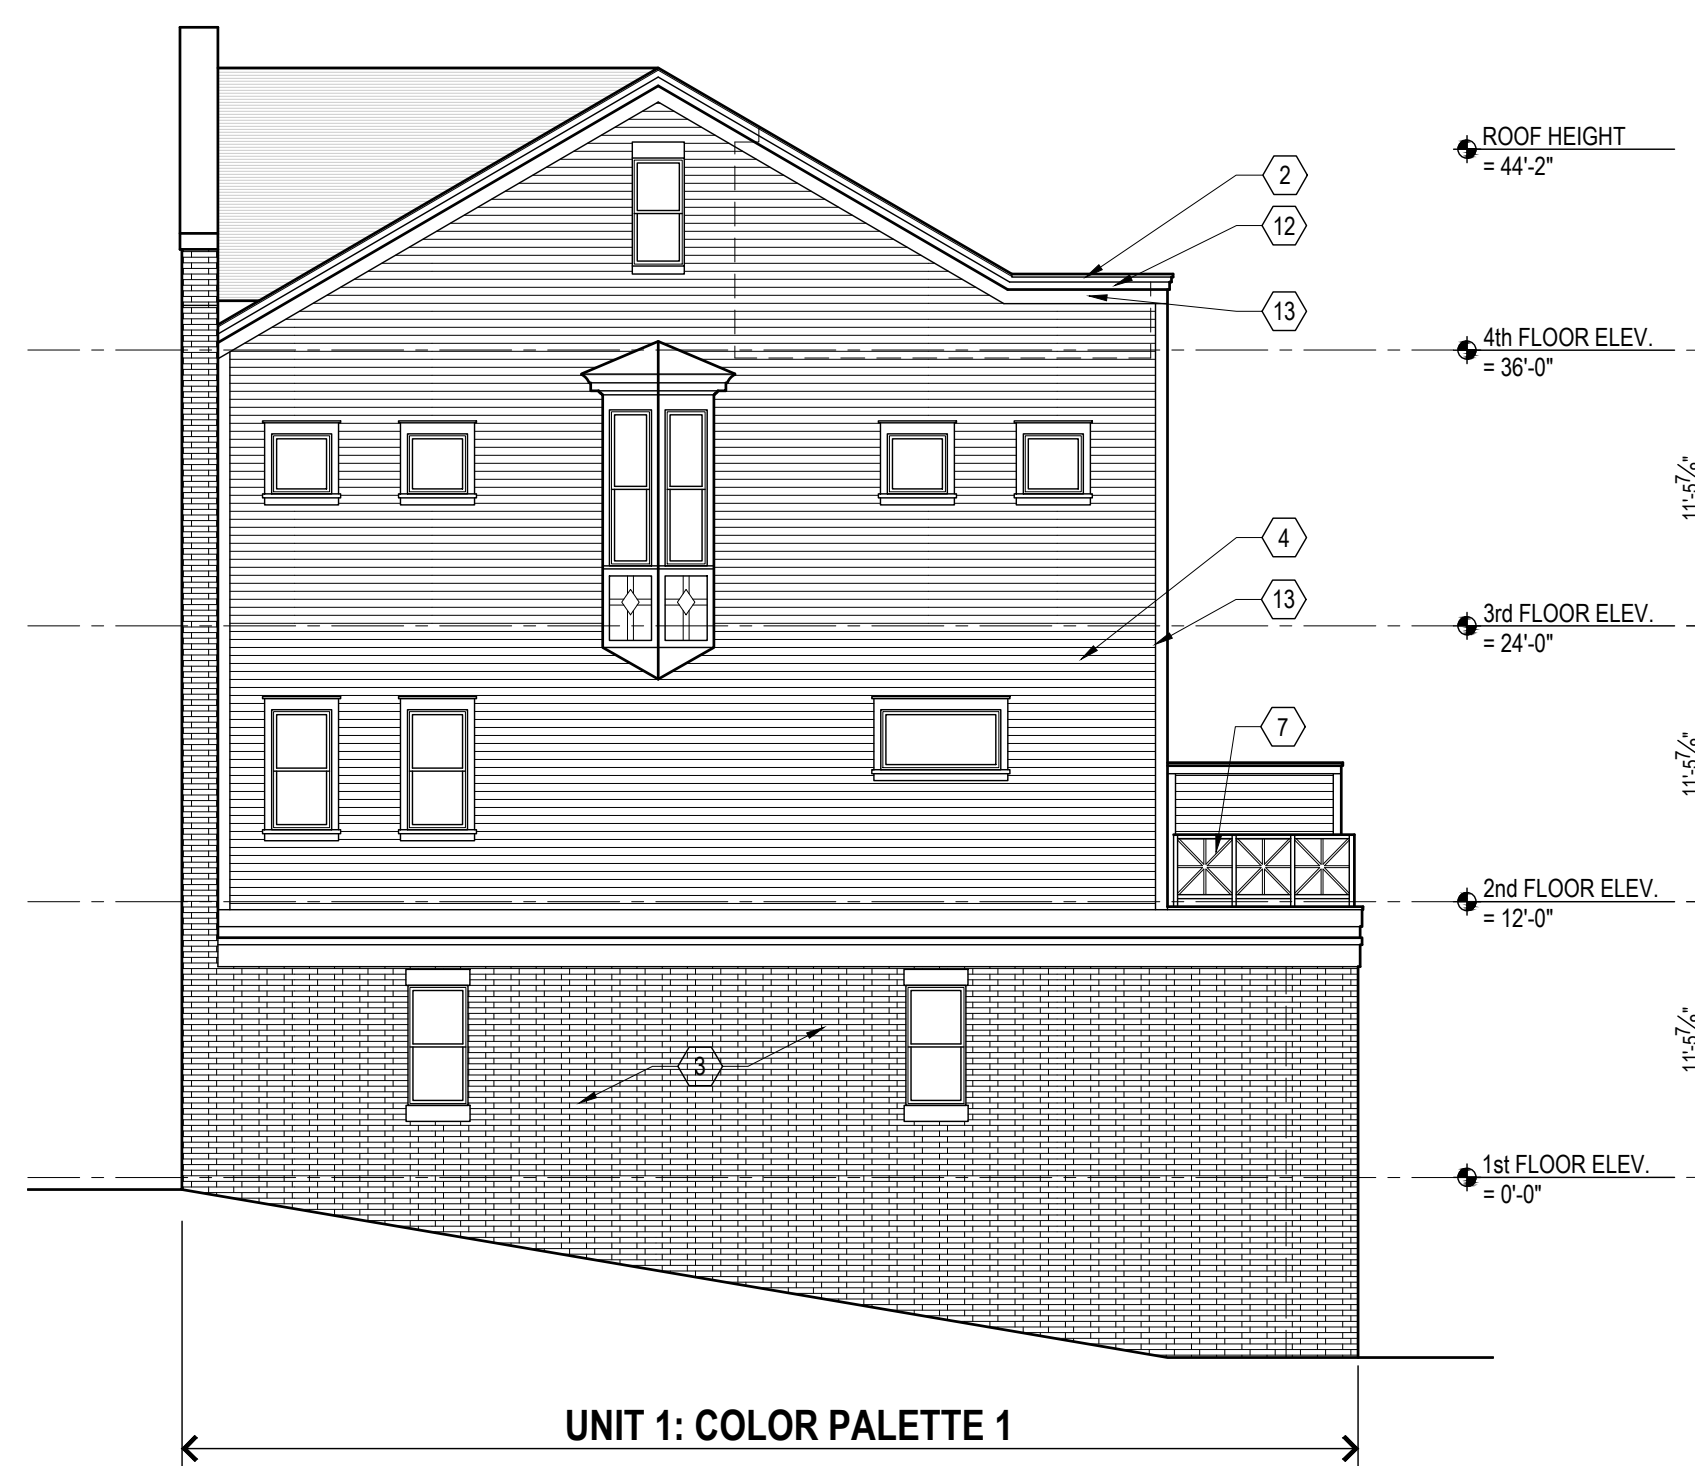

east elevation
 scale: 1/8" = 1'-0"

ELEVATION KEYNOTES, THIS SHEET:

- ① ASPHALT SHINGLES
- ② CONTINUOUS METAL COPING
- ③ BRICK VENEER
- ④ 6" HORIZONTAL SIDING
- ⑤ BRICK SOLDIER / ROWLOCK / SURROUND COURSE
- ⑥ STONE TRIM
- ⑦ ALUMINUM RAILING
- ⑧ RECESSED BRICK DETAIL
- ⑨ STONE DETAIL
- ⑩ METAL ROOF
- ⑪ WOOD LOUVER
- ⑫ 4" SMOOTH FIBER CEMENT TRIM
- ⑬ 6" SMOOTH FIBER CEMENT TRIM
- ⑭ 8" SMOOTH FIBER CEMENT TRIM
- ⑮ 10" SMOOTH FIBER CEMENT TRIM
- ⑯ 12" SMOOTH FIBER CEMENT TRIM
- ⑰ FIBER CEMENT PANEL
- ⑱ FIBER CEMENT ACCENT
- ⑲ ALUMINUM CLAD WINDOW
- ⑳ ALUMINUM CLAD ENTRY DOOR
- ㉑ 12" FIBER CEMENT CLAD COLUMN
- ㉒ 8" FIBER CEMENT BASE
- ㉓ ALUMINUM GARAGE DOOR



south elevation
 scale: 1/8" = 1'-0"

DO NOT SCALE DRAWINGS; USE NOTED DIMENSIONS ONLY.

THIS DRAWING IS THE PROPERTY OF M ARCHITECTS. UNAUTHORIZED USE OF ANY KIND, INCLUDING USE ON OTHER PROJECTS, IS PROHIBITED.

ISSUE DATE
06-24-2021 PC PRE-APP
12-14-2021 PRELIM. SITE PLAN
01-18-2022 P.C. PRELIM. REVIEW
05-02-2022 HDC CONCEPT REV.
08-09-2022 PRELIM. SITE PLAN

NOT FOR CONSTRUCTION



M ARCHITECTS
114 RAYSON STREET SUITE 202
NORTHVILLE, MICHIGAN 48167
PHONE 248.349.0708
marchitects.com


PROJECT
THE NORTHVILLE DOWNS:
CADY / GRISWOLD
ROWHOUSE DEVELOPMENT

PROJECT ADDRESS
CORNER OF:
East Cady Street and
South Griswold Street
Northville, MI
48167


PROJECT NUMBER
21.15

SHEET NAME
SINGLE-FAMILY ATTACHED
GRISWOLD STREET NORTH
BUILDING FLOOR PLANS


SHEET NUMBER
A103

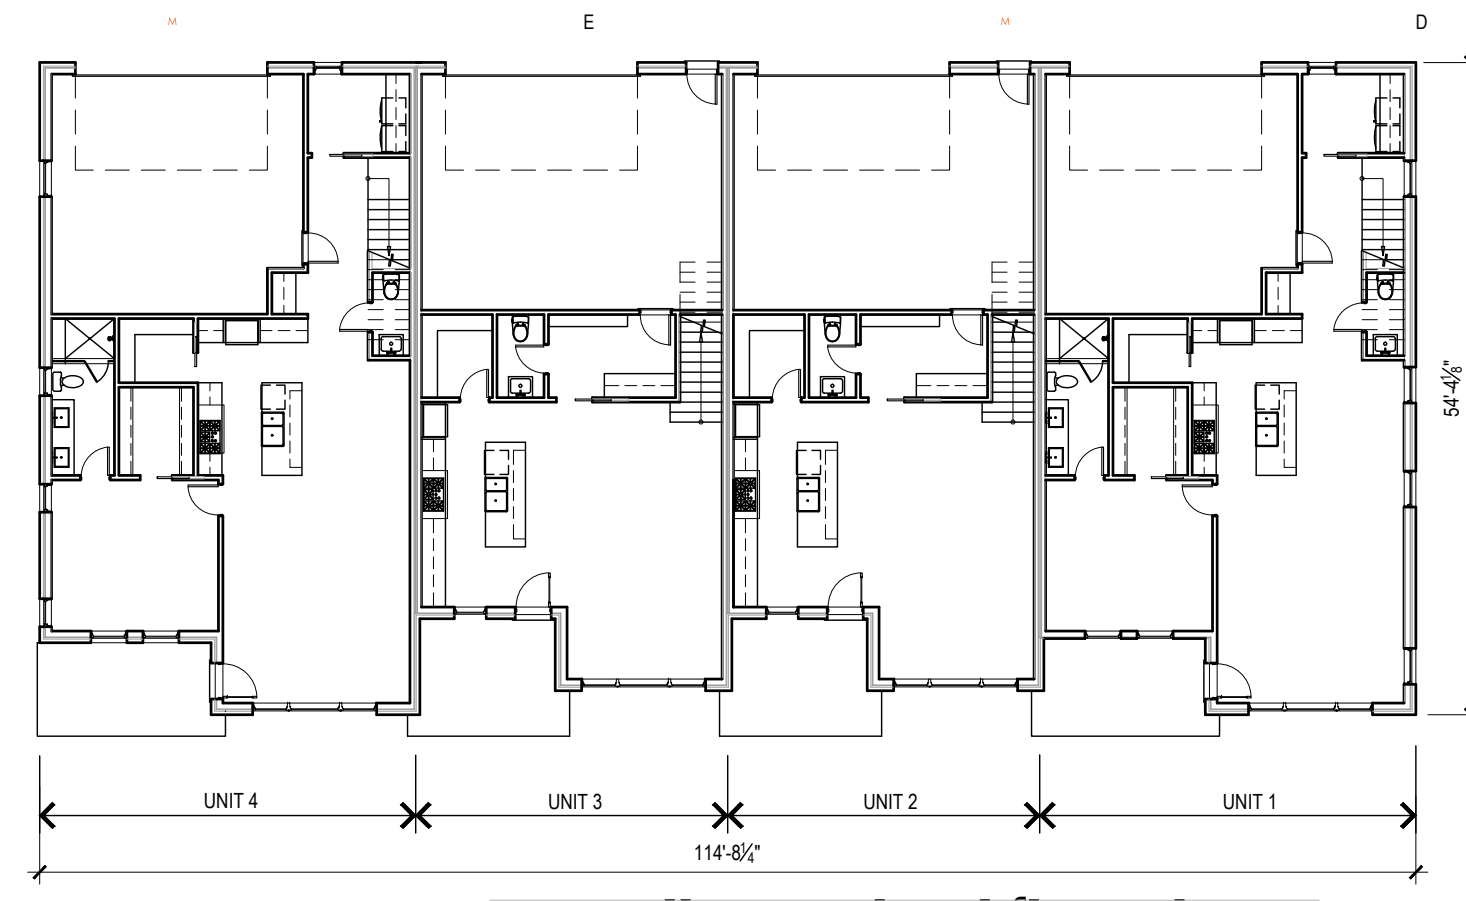


overall upper level floor plan
scale: 1/16" = 1'-0"

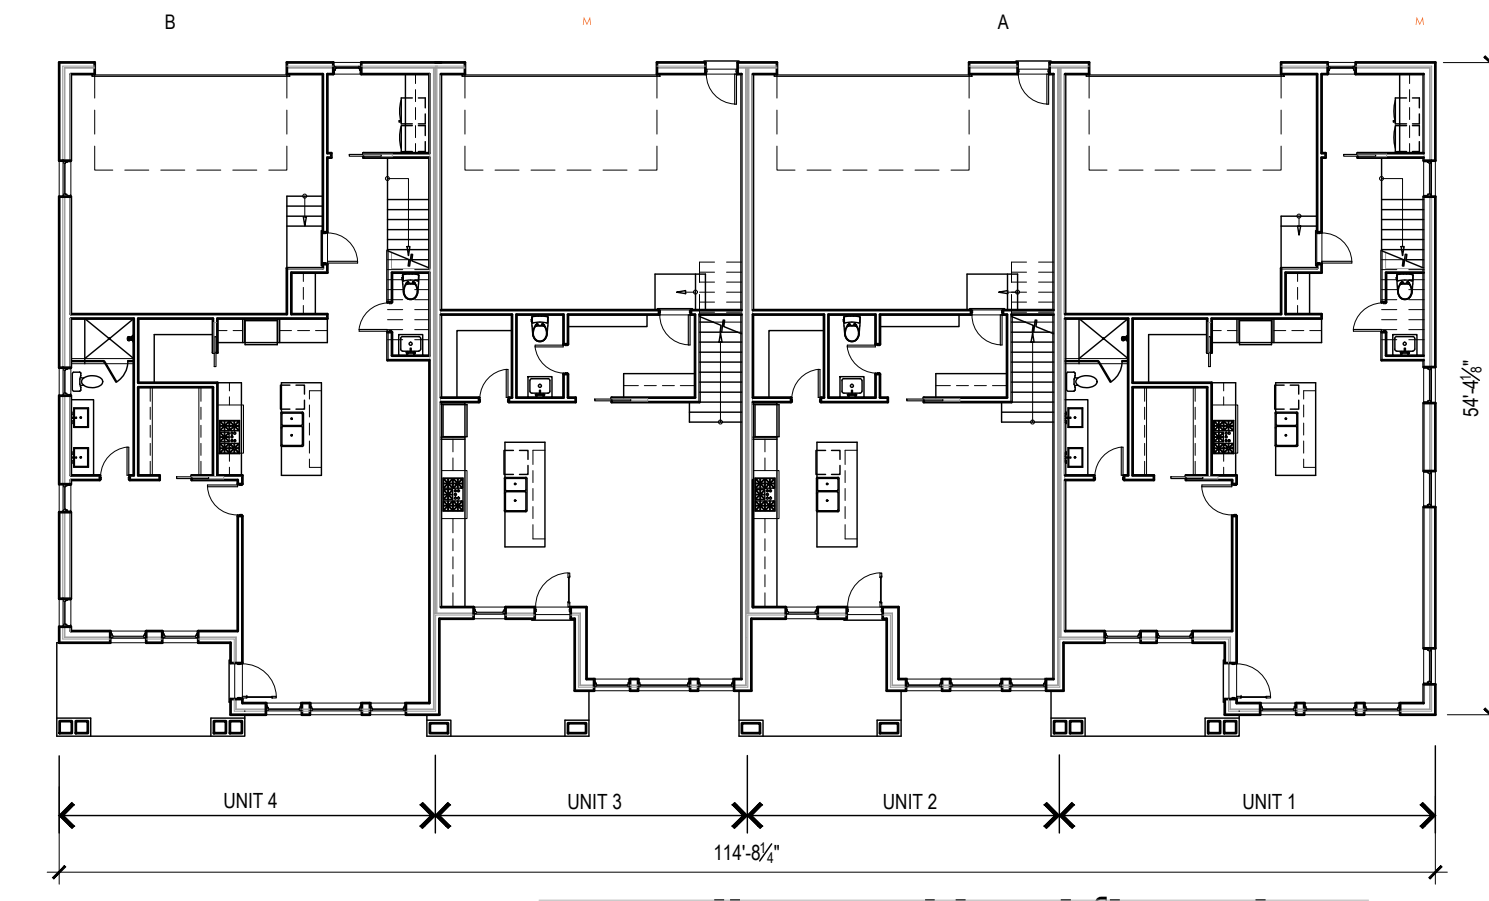

overall ground level floor plan
scale: 1/16" = 1'-0"

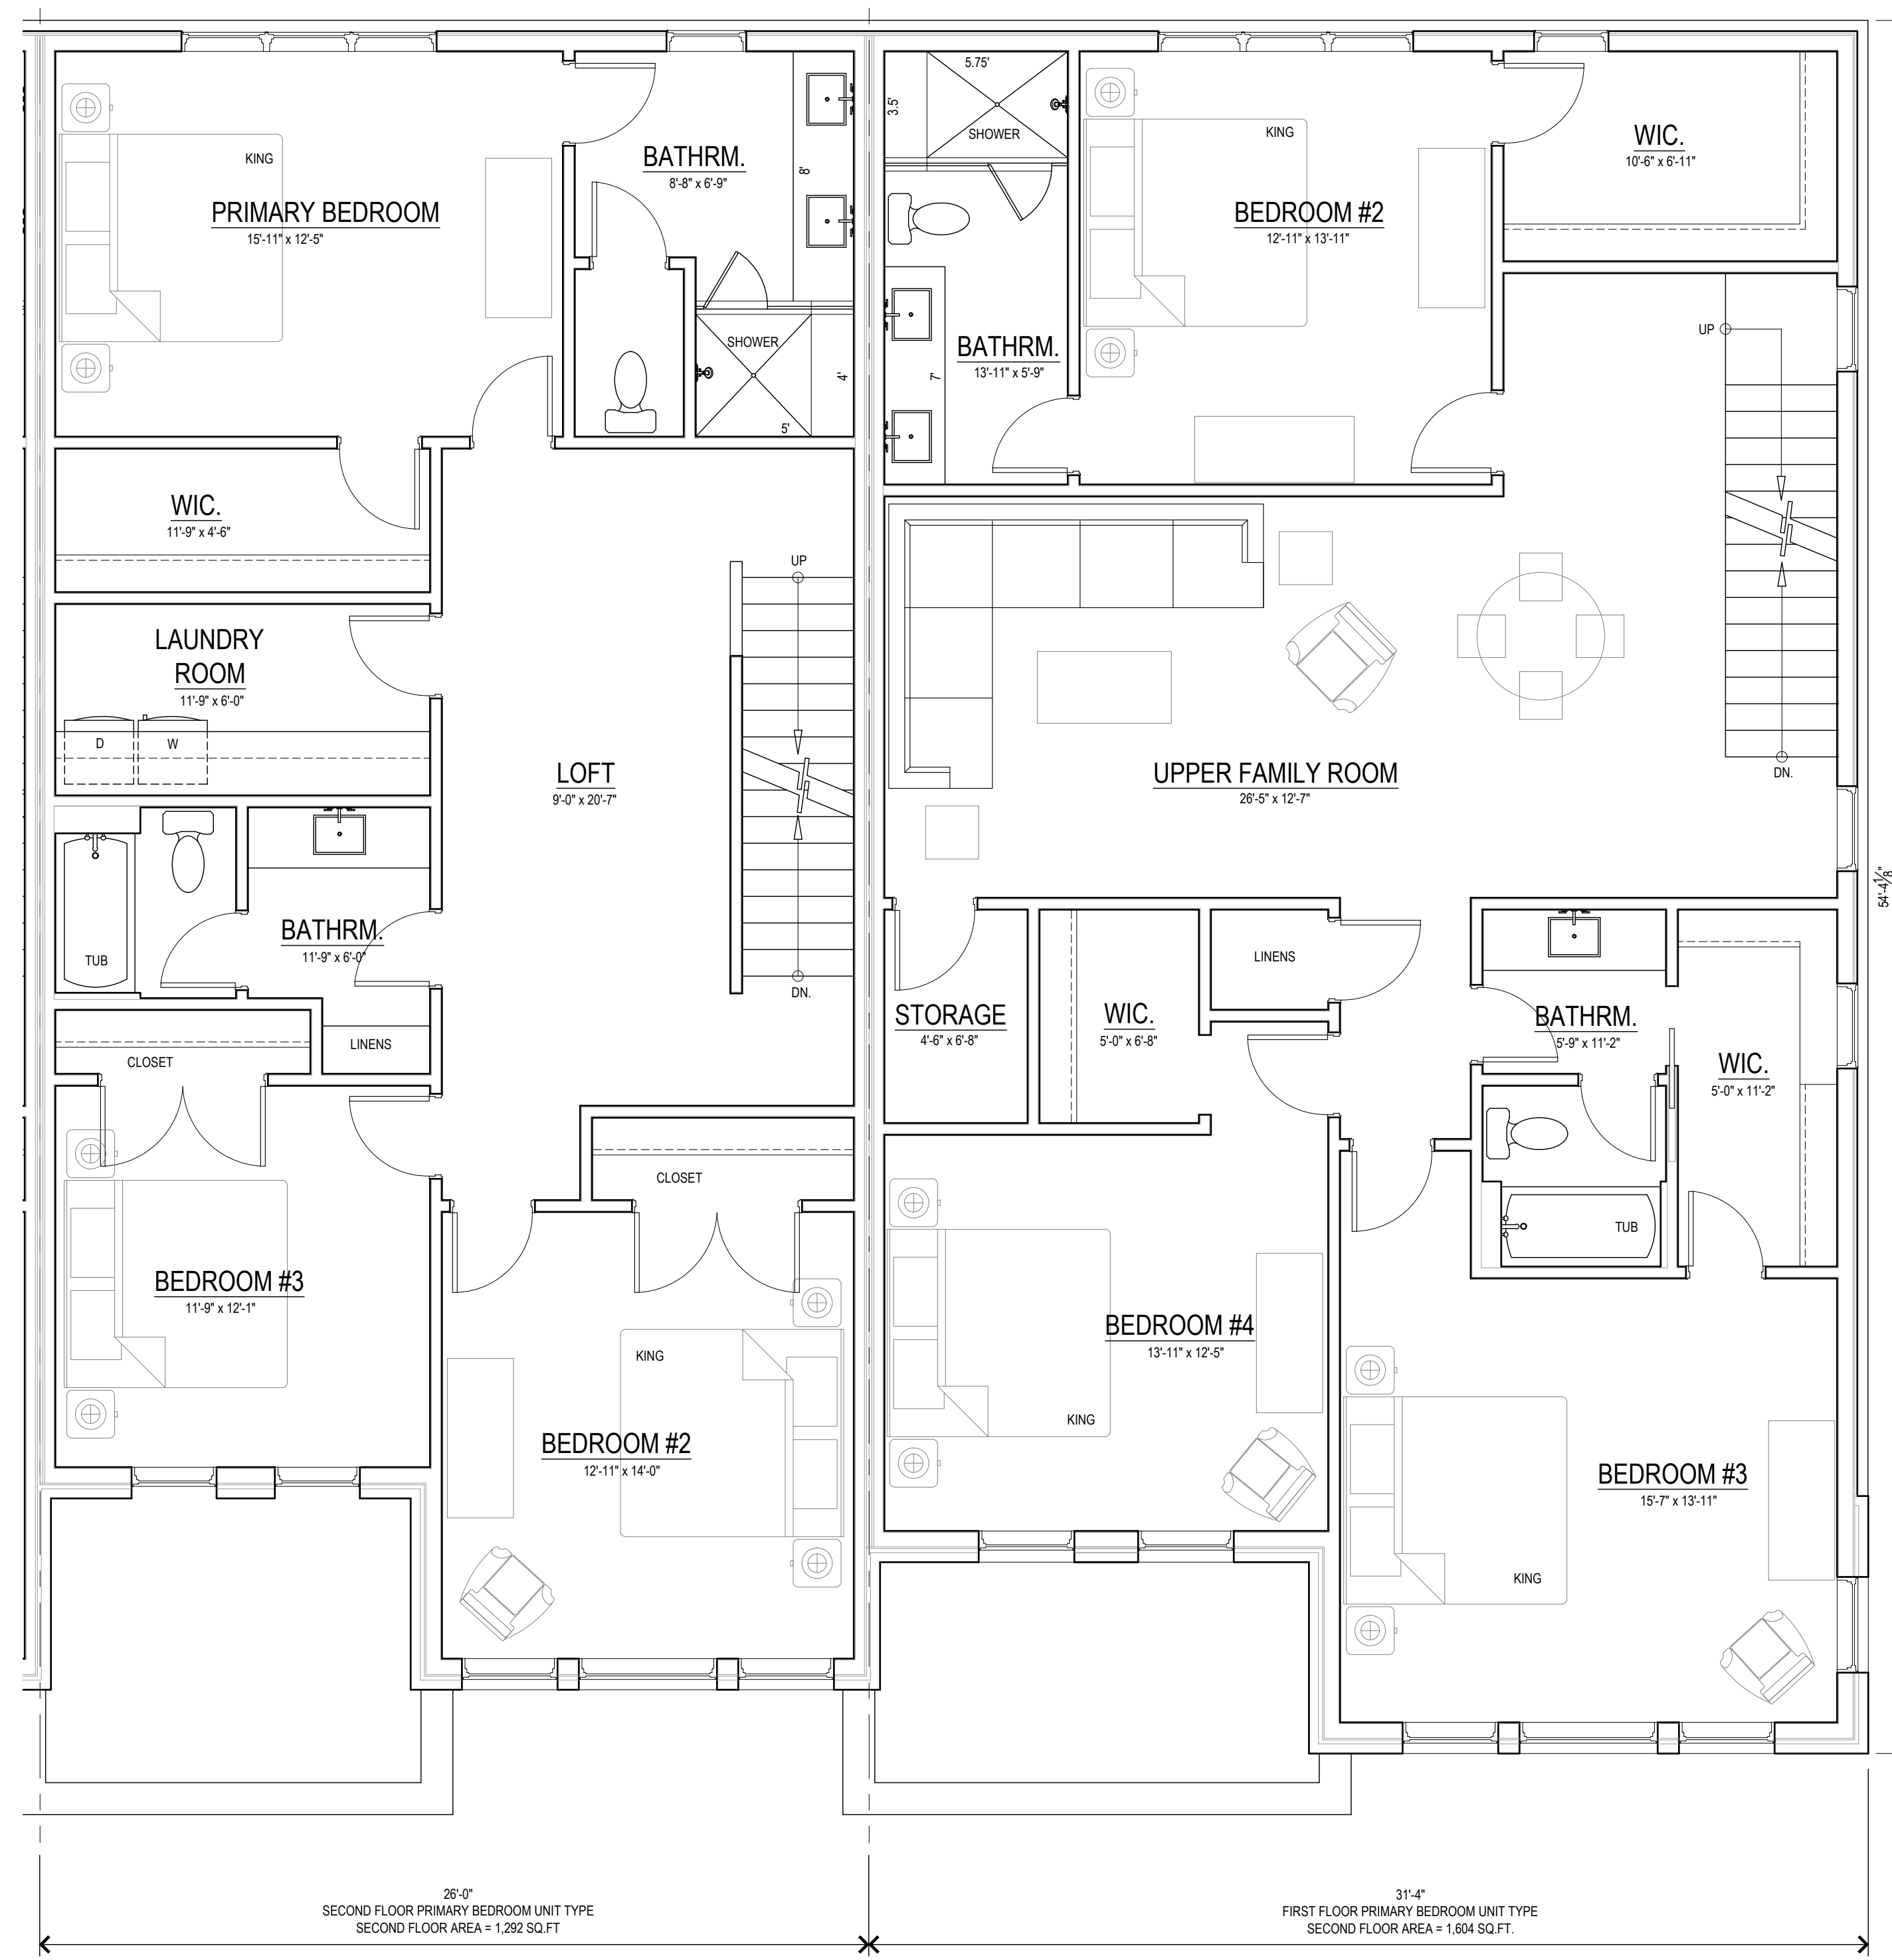

upper level floor plan
scale: 1/4" = 1'-0"

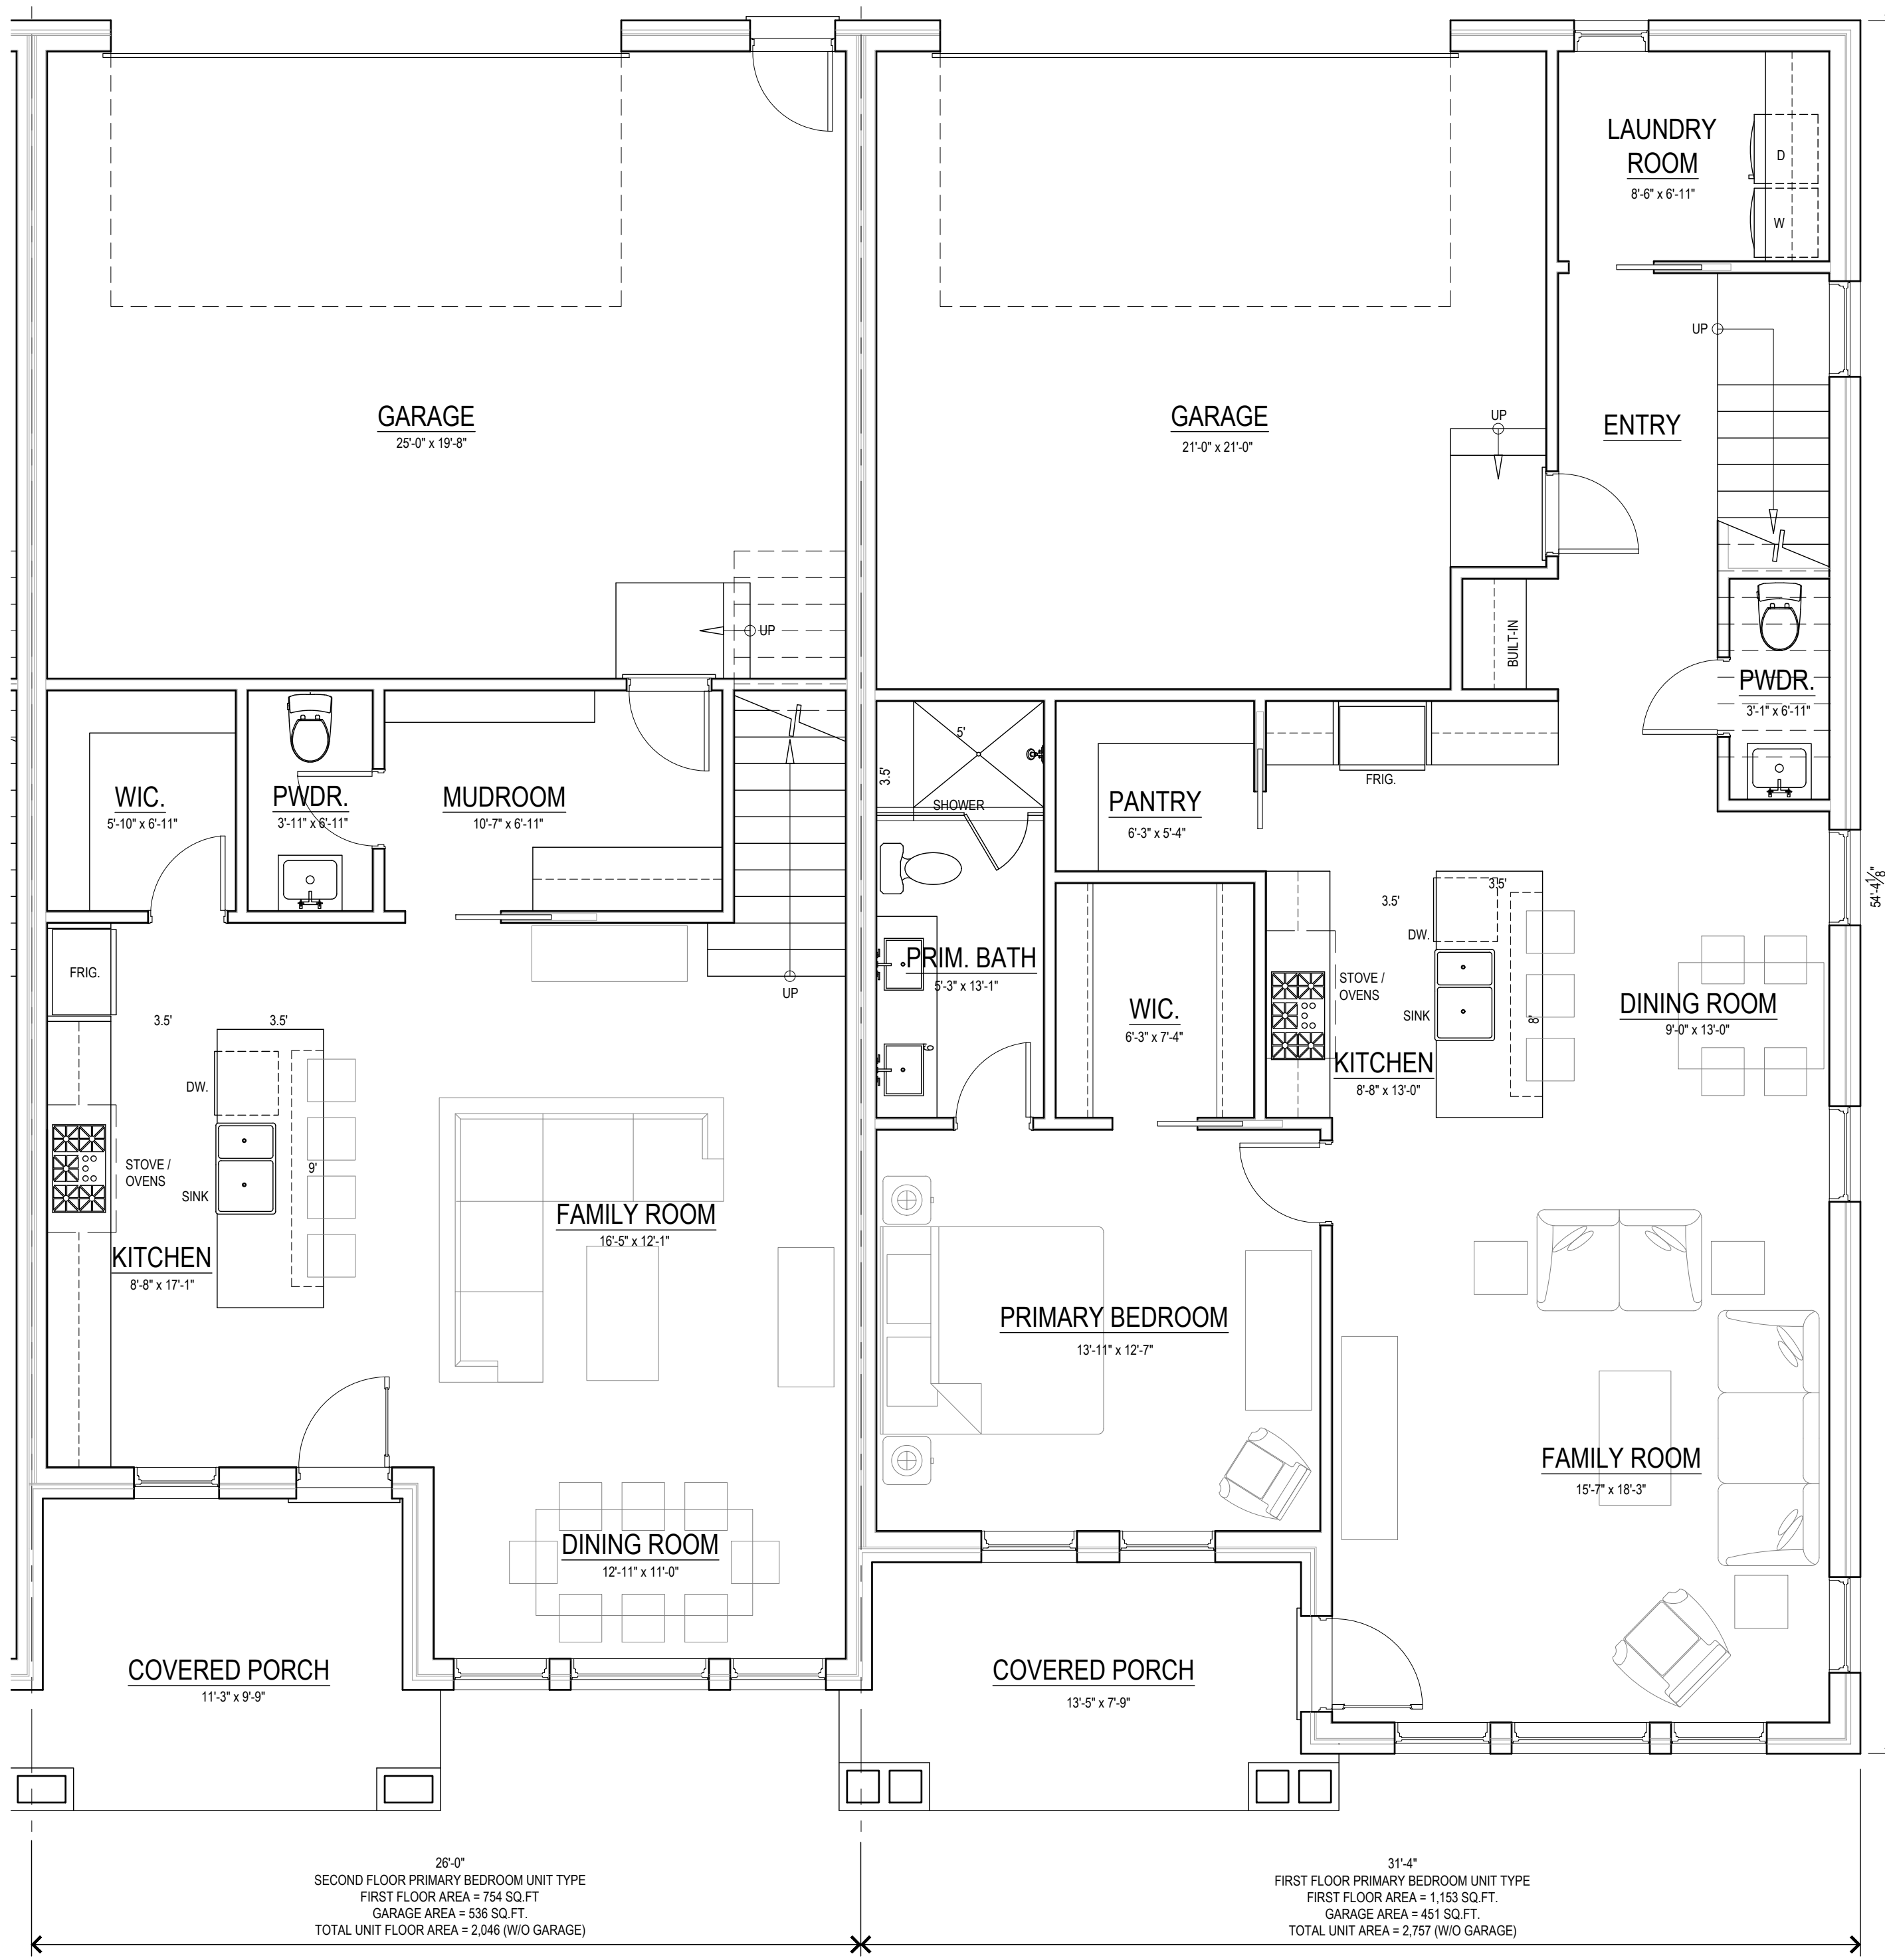

ground level floor plan
scale: 1/4" = 1'-0"



ARCHITECTS
COPYRIGHT © 2023

NOT FOR CONSTRUCTION



M
ARCHITECTS
114 RAYSON STREET
SUITE 202
NORTHVILLE, MICHIGAN 48167
PHONE 248.349.9708
marchitects.com

PROJECT
THE NORTHVILLE DOWNS:
CADY / GRISWOLD
ROWHOUSE DEVELOPMENT

PROJECT ADDRESS
CORNER OF:
East Cady Street and
South Griswold Street
Northville, MI
48167

PROJECT NUMBER
21.15

SHEET NAME
GRISWOLD STREET BUILDING
NORTH: EXTERIOR ELEVATIONS

SHEET NUMBER
A302

ELEVATION KEYNOTES, THIS SHEET:

- 1 ASPHALT SHINGLES
- 2 CONTINUOUS METAL COPING
- 3 4" BRICK VENEER
- 4 6" HORIZONTAL SIDING
- 5 BRICK SOLDIER / ROWLOCK / SURROUND COURSE
- 6 48" DIA. ALUMINUM CLAD WINDOW WITH BRICK SURROUND
- 7 8" SUB-RAKE BOARD
- 8 8" RAKE BOARD
- 9 8" FASCIA BOARD
- 10 8" x 4"-8" BRICK RECESS
- 11 12" FRIEZE BOARD WITH 3" MOULDING
- 12 2" TRIM
- 13 8" TRIM BOARD WITH 6" EXPOSURE
- 14 6" TRIM BOARD WITH 4" EXPOSURE
- 15 8" TRIM BOARD
- 16 12" SMOOTH COLUMN WITH 2" CAPITAL AND 12" BASE
- 17 16" SMOOTH PANEL FRIEZE
- 18 4" STONE CAP
- 19 CONCRETE SLAB
- 20 ALUMINUM CLAD WINDOW
- 21 12" TRIM
- 22 4" TRIM
- 23 6" TRIM



north elevation
scale: 1/4" = 1'-0"



east elevation
scale: 1/4" = 1'-0"

DO NOT SCALE DRAWINGS; USE NOTED DIMENSIONS ONLY.

THIS DRAWING IS THE PROPERTY OF M ARCHITECTS. UNAUTHORIZED USE OF ANY KIND, INCLUDING USE ON OTHER PROJECTS, IS PROHIBITED.



G

F

E

D

C

B

A

G

F

E

D

C

B

A

NOT FOR CONSTRUCTION



PROJECT
THE NORTHVILLE DOWNS:
CADY / GRISWOLD
ROWHOUSE DEVELOPMENT

PROJECT ADDRESS
CORNER OF:
East Cady Street and
South Griswold Street
Northville, MI
48167

PROJECT NUMBER
21.15

SHEET NAME
GRISWOLD STREET BUILDING
NORTH: EXTERIOR ELEVATIONS

SHEET NUMBER
A304

DO NOT SCALE DRAWINGS. USE NOTED DIMENSIONS ONLY.


THIS DRAWING IS THE PROPERTY OF M ARCHITECTS. UNAUTHORIZED USE OF ANY KIND, INCLUDING USE ON OTHER PROJECTS, IS PROHIBITED.



west elevation
scale: 1/4" = 1'-0"

ELEVATION KEYNOTES, THIS SHEET:

- 1 ASPHALT SHINGLES
- 2 CONTINUOUS METAL COPING
- 3 4" BRICK VENEER
- 4 6" HORIZONTAL SIDING
- 5 BRICK SOLDIER / ROWLOCK / SURROUND COURSE
- 6 48" DIA. ALUMINUM CLAD WINDOW WITH BRICK SURROUND
- 7 8" SUB-RAKE BOARD
- 8 8" RAKE BOARD
- 9 8" FASCIA BOARD
- 10 8" x 4"-8" BRICK RECESS
- 11 12" FRIEZE BOARD WITH 3" MOULDING
- 12 2" TRIM
- 13 8" TRIM BOARD WITH 6" EXPOSURE
- 14 6" TRIM BOARD WITH 4" EXPOSURE
- 15 8" TRIM BOARD
- 16 12" SMOOTH COLUMN WITH 2" CAPITAL AND 12" BASE
- 17 16" SMOOTH PANEL FRIEZE
- 18 4" STONE CAP
- 19 CONCRETE SLAB
- 20 ALUMINUM CLAD WINDOW
- 21 12" TRIM
- 22 4" TRIM
- 23 6" TRIM
- 24 ALUMINUM GARAGE DOOR
- 25 WOOD BRACKET

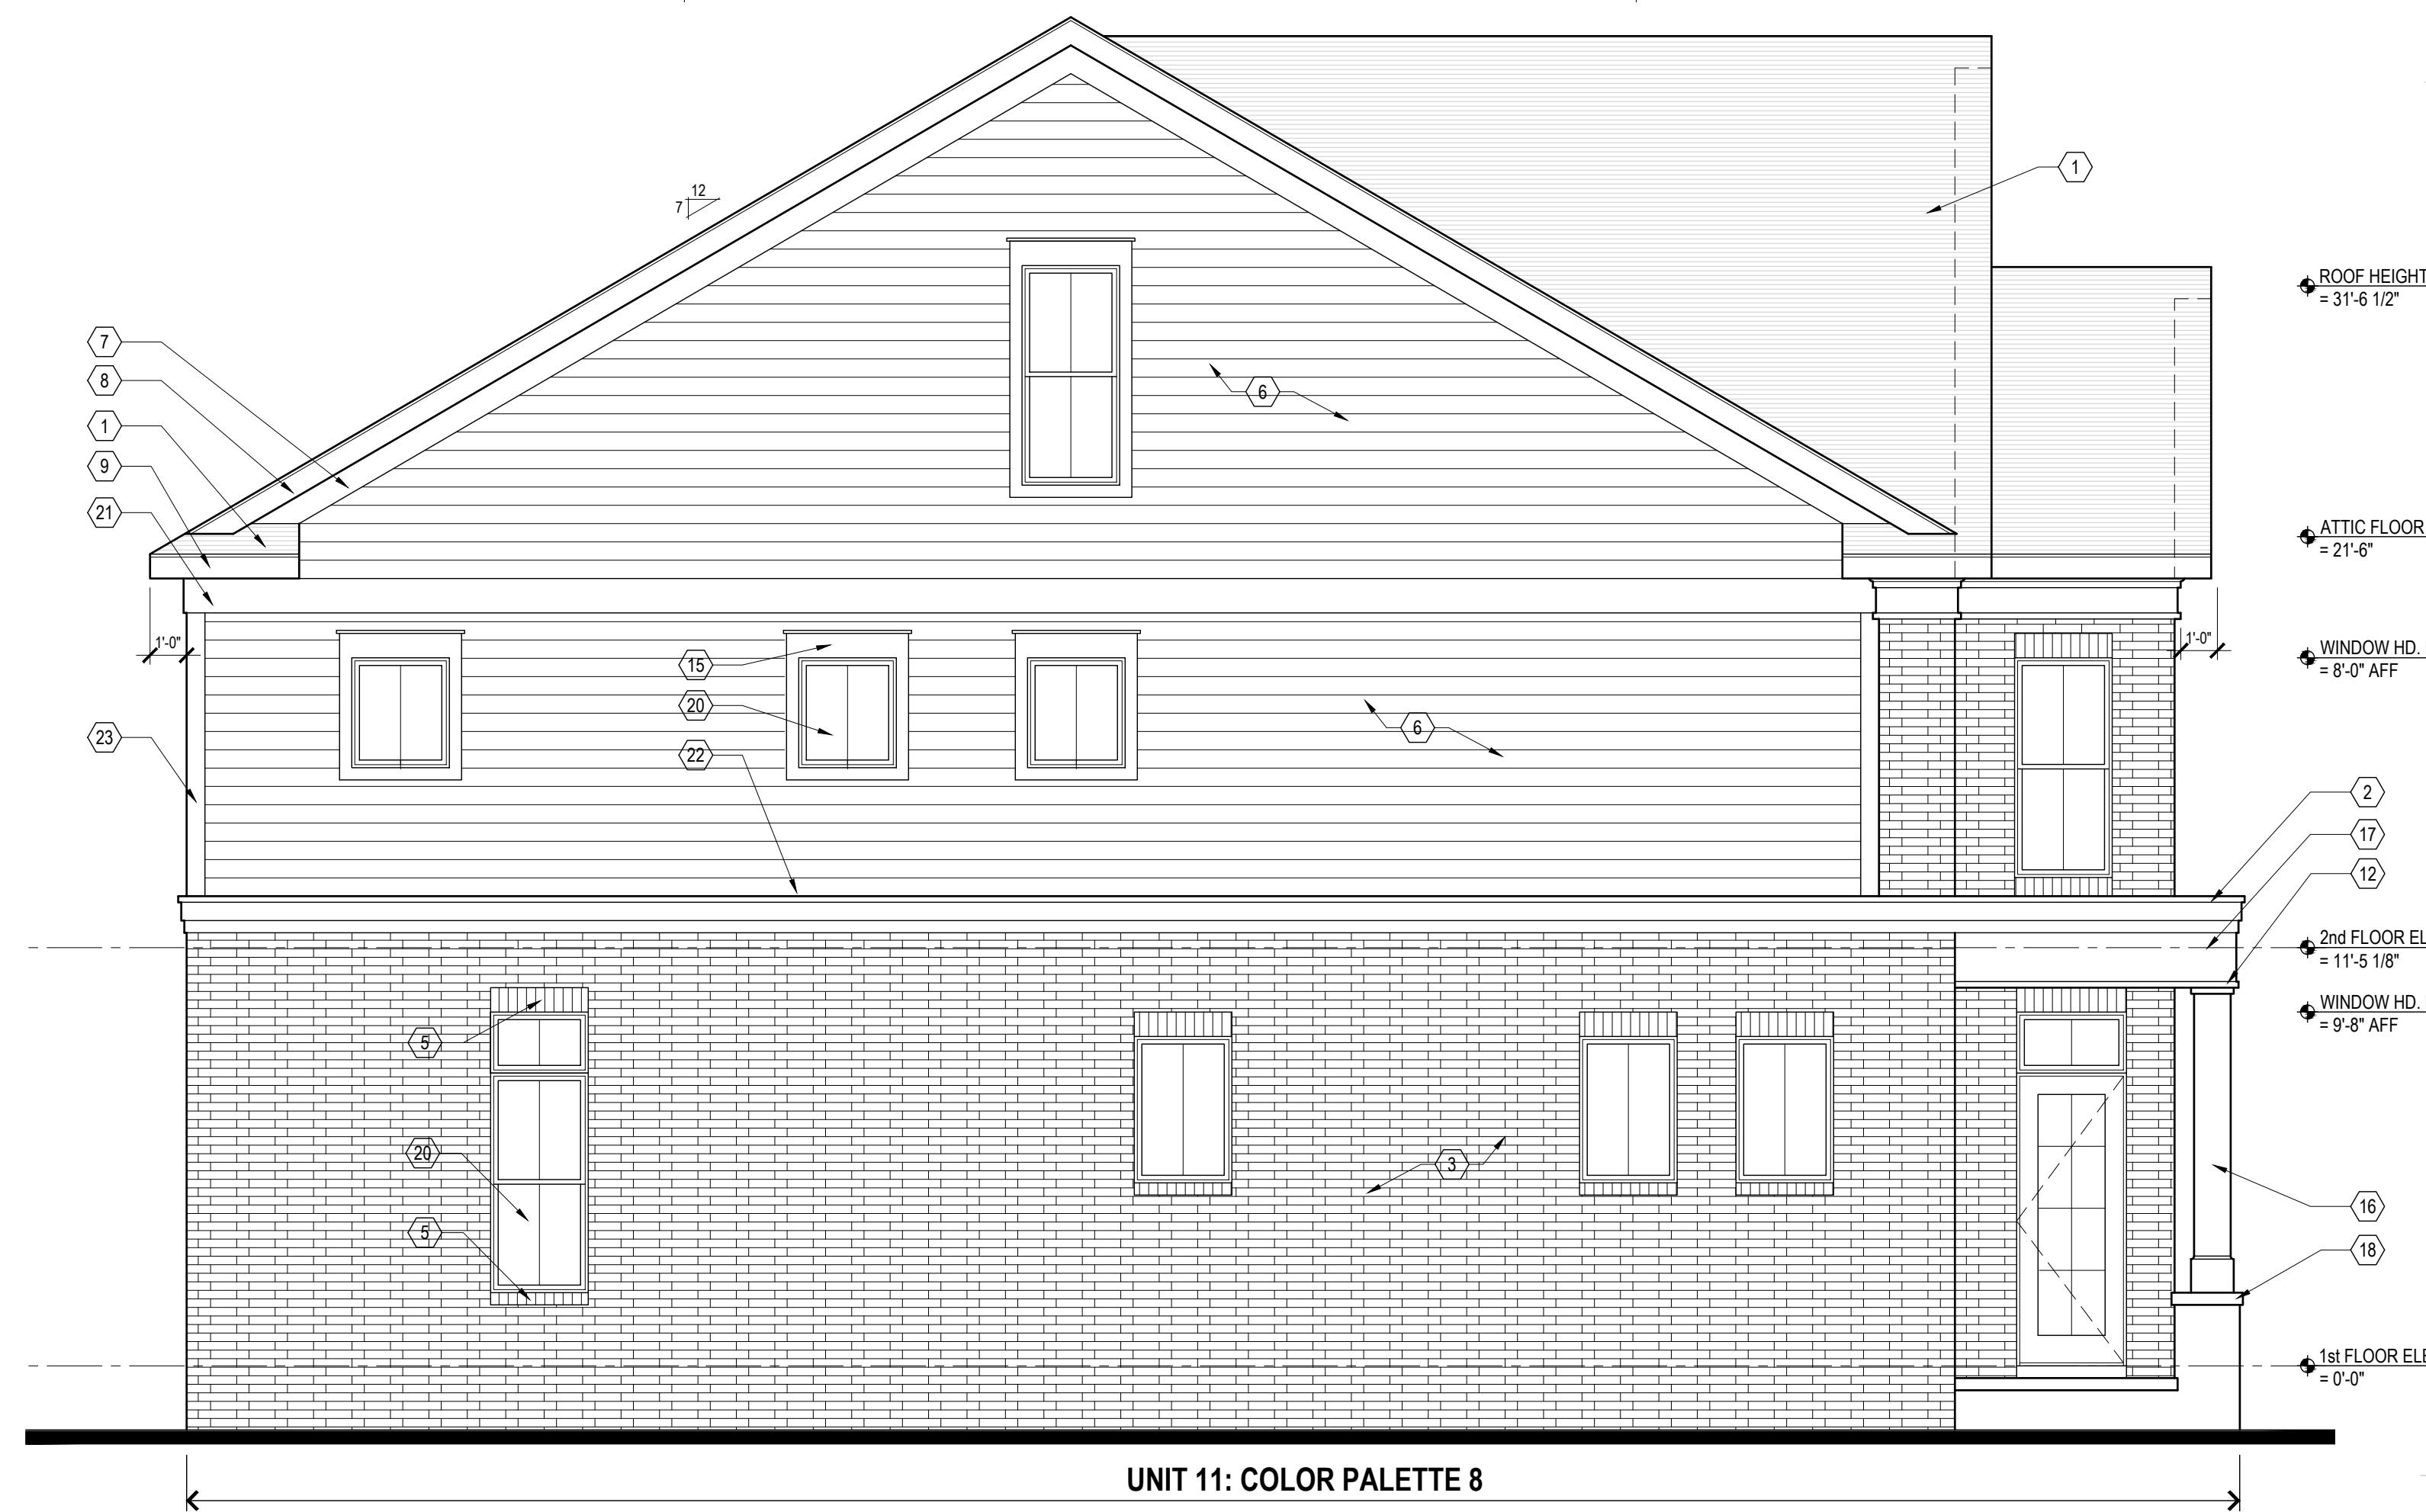

- ROOF HEIGHT = 31'-6 1/2"
- ATTIC FLOOR ELEV. = 21'-8"
- WINDOW HD. HT. = 8'-0" AFF
- 2nd FLOOR ELEV. = 11'-5 1/8"
- WINDOW HD. HT. = 9'-8" AFF
- 1st FLOOR ELEV. = 0'-0"

south elevation
scale: 1/4" = 1'-0"



G F E D C B A

UNIT 8: COLOR PALETTE 5

UNIT 9: COLOR PALETTE 6

UNIT 10: COLOR PALETTE 7


UNIT 11: COLOR PALETTE 8

UNIT 11: COLOR PALETTE 8


G F E D C B A

DO NOT SCALE DRAWINGS; USE NOTED DIMENSIONS ONLY.


THIS DRAWING IS THE PROPERTY OF M ARCHITECTS. UNAUTHORIZED USE OF ANY KIND, INCLUDING USE ON OTHER PROJECTS, IS PROHIBITED.

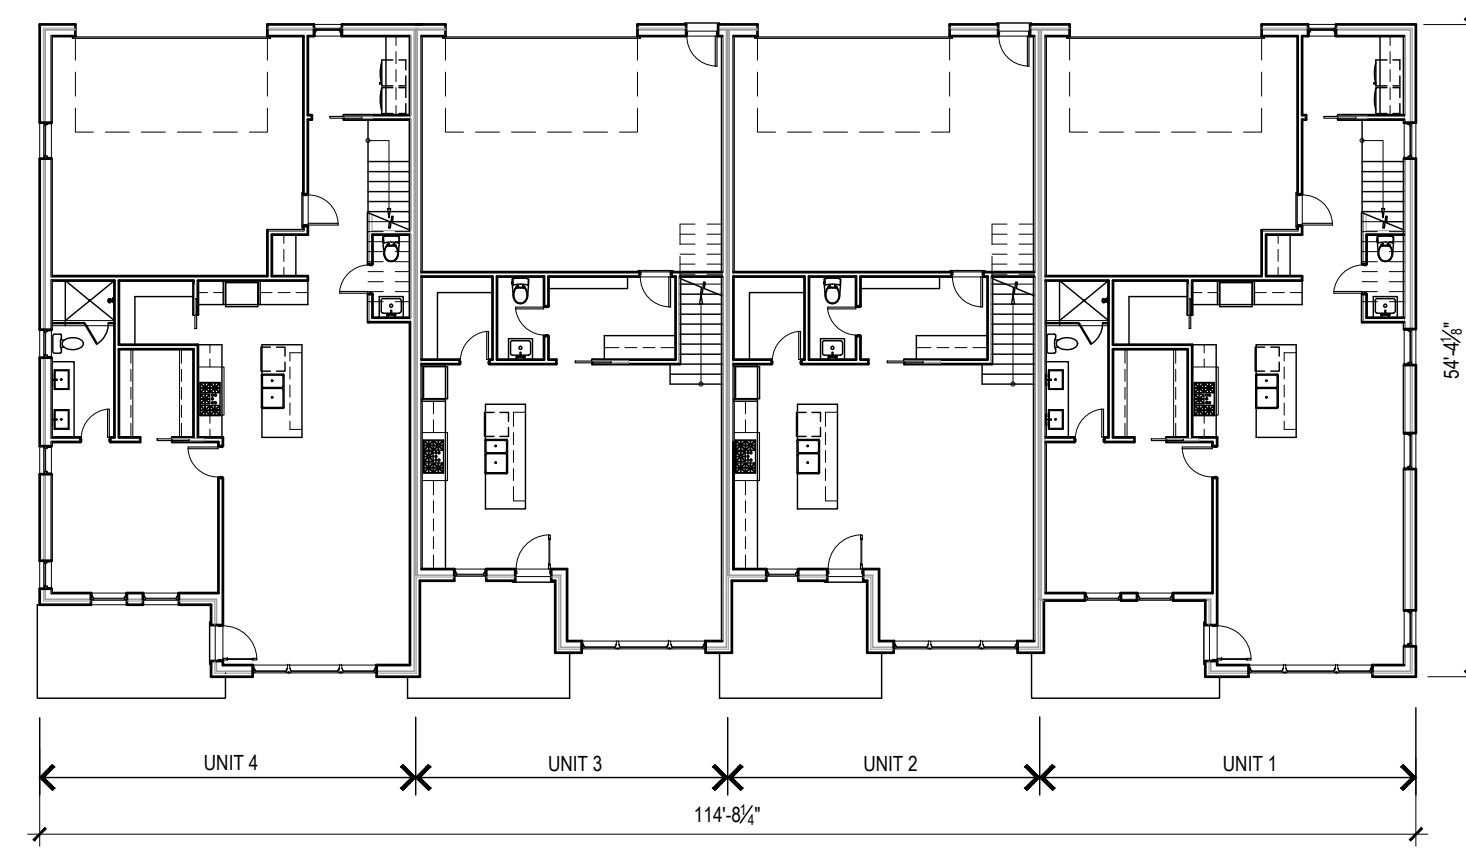


overall upper level floor plan
scale: 1/16" = 1'-0"

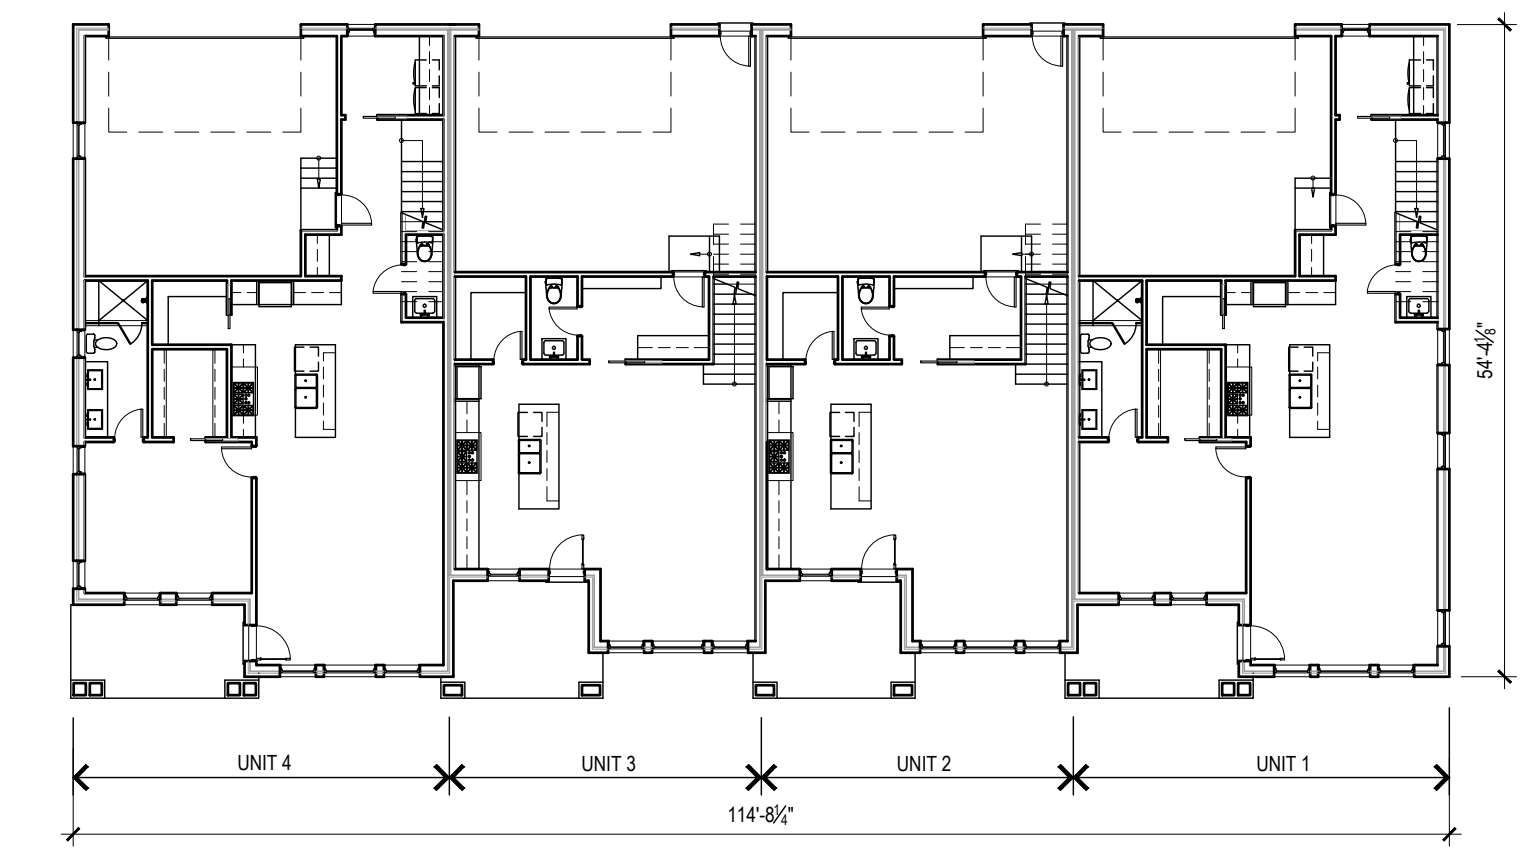

overall ground level floor plan
scale: 1/16" = 1'-0"

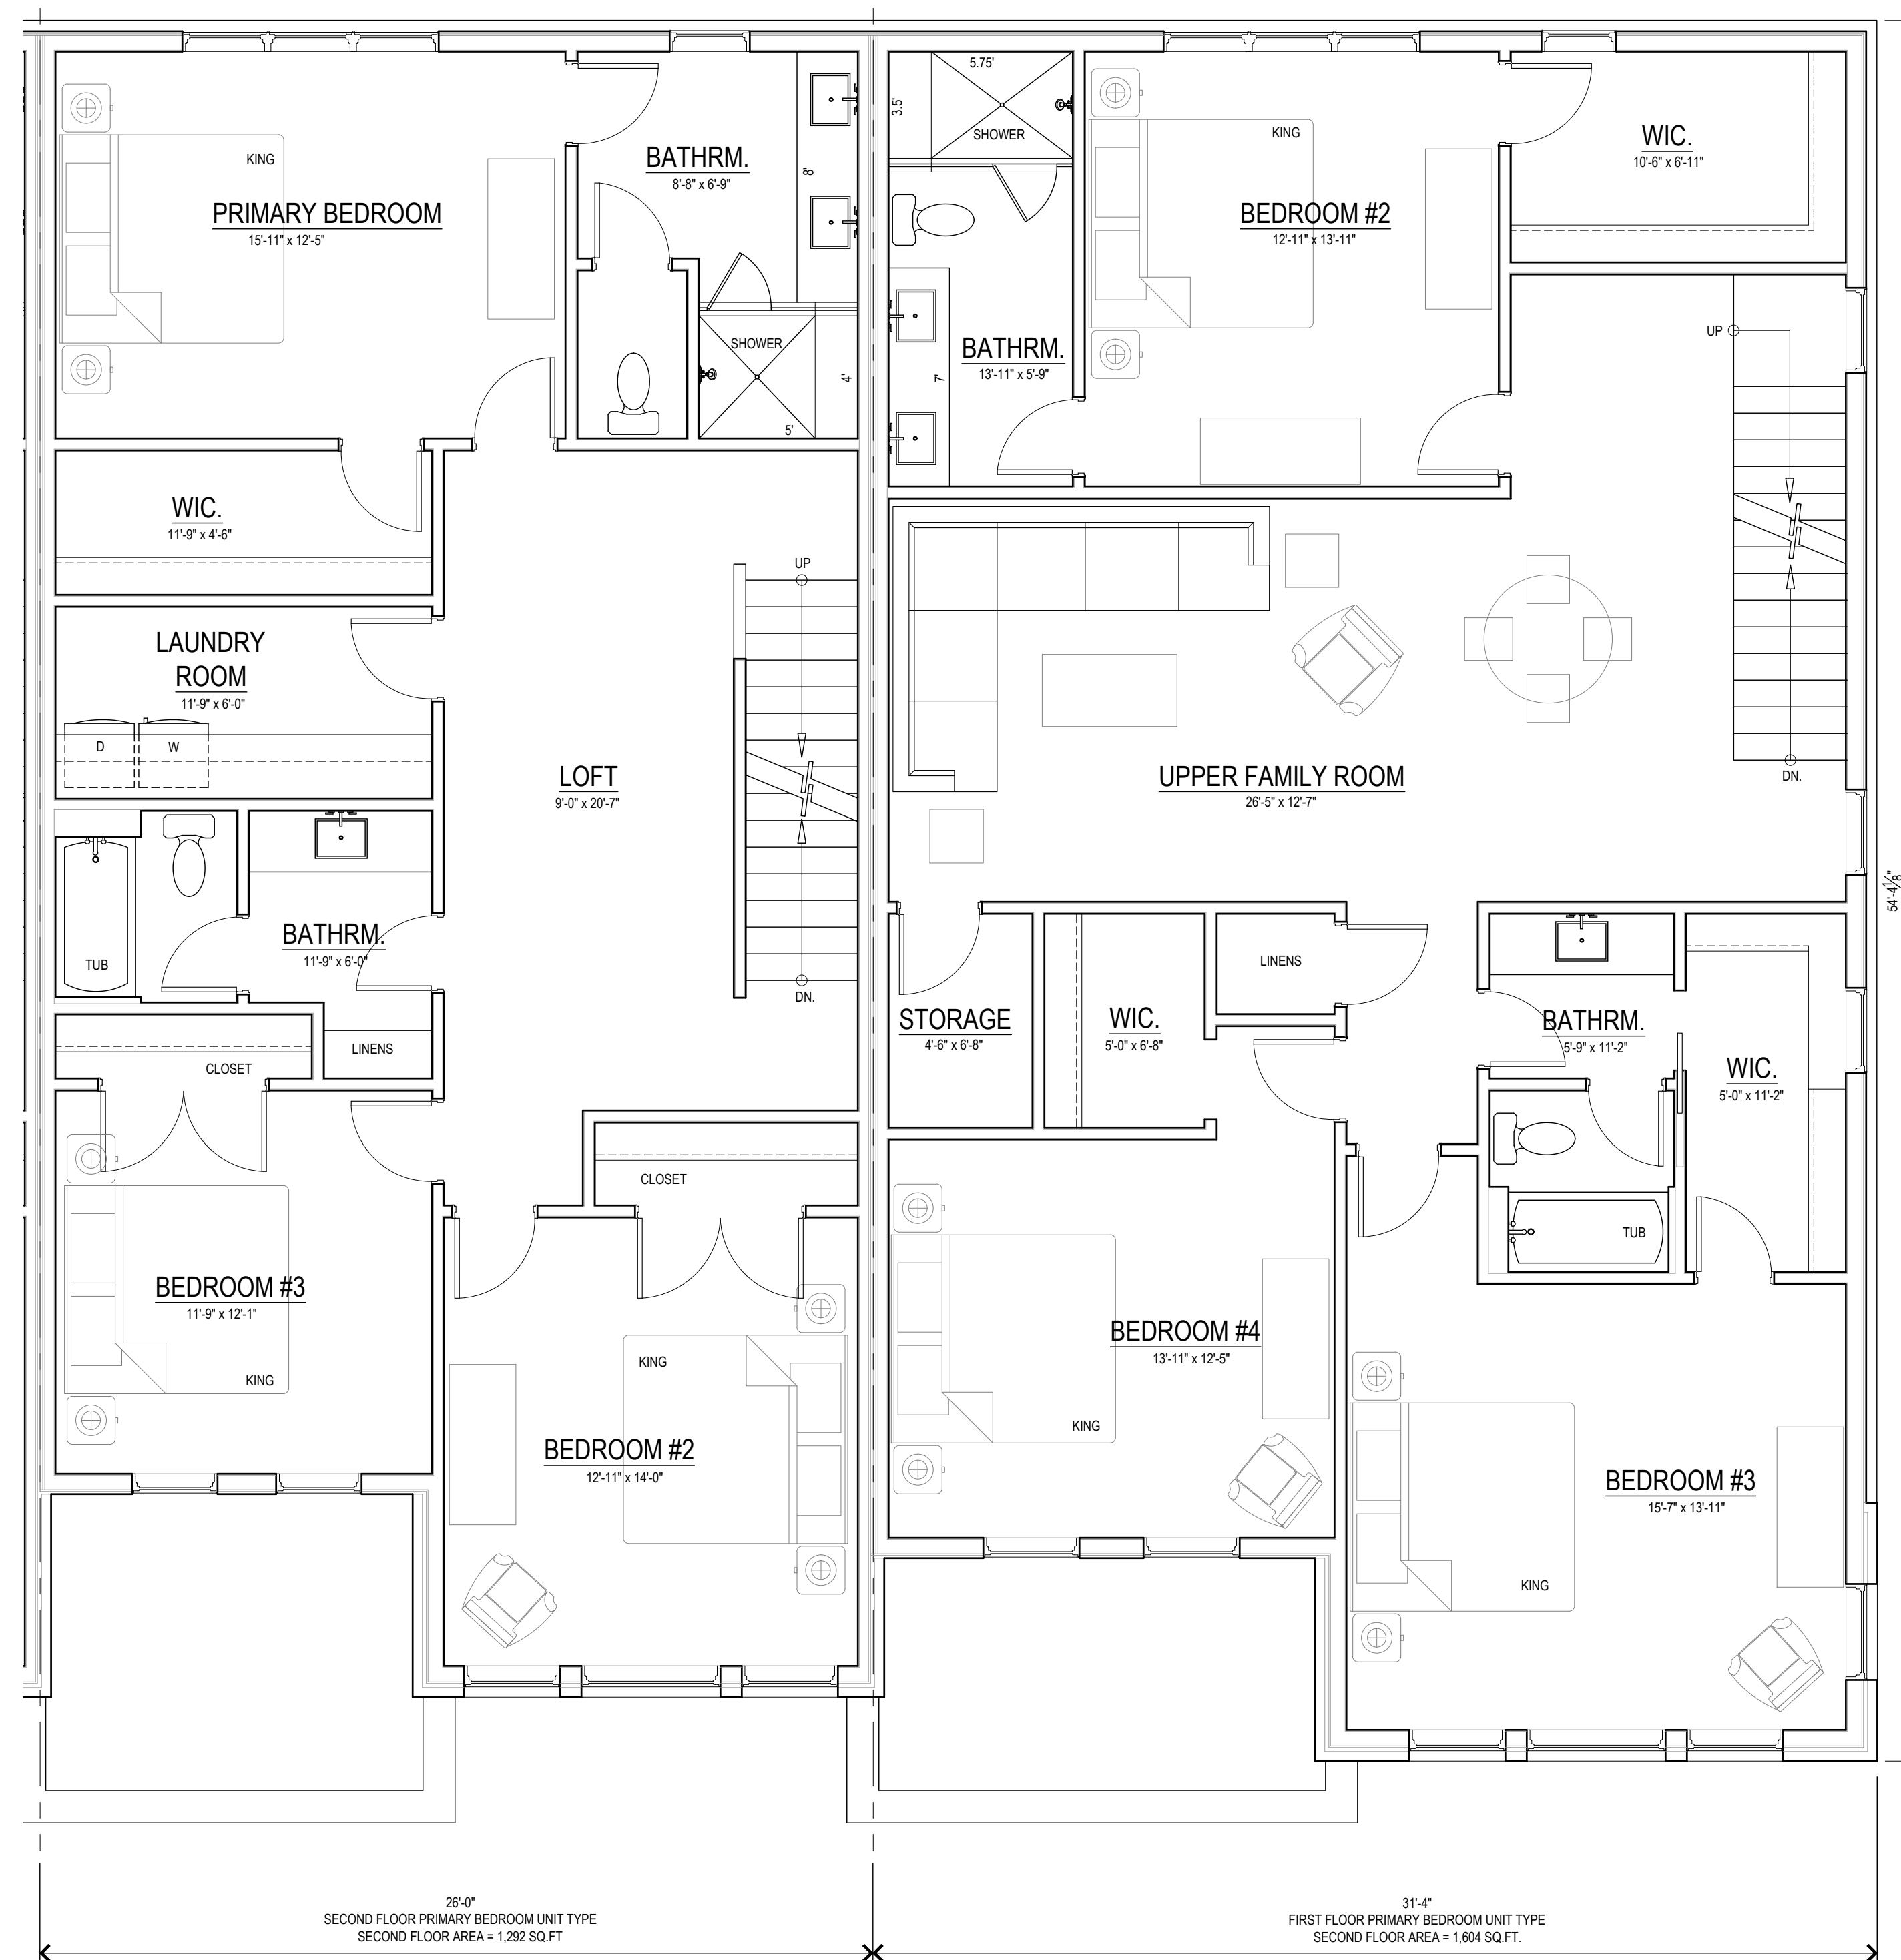

upper level floor plan
scale: 1/4" = 1'-0"

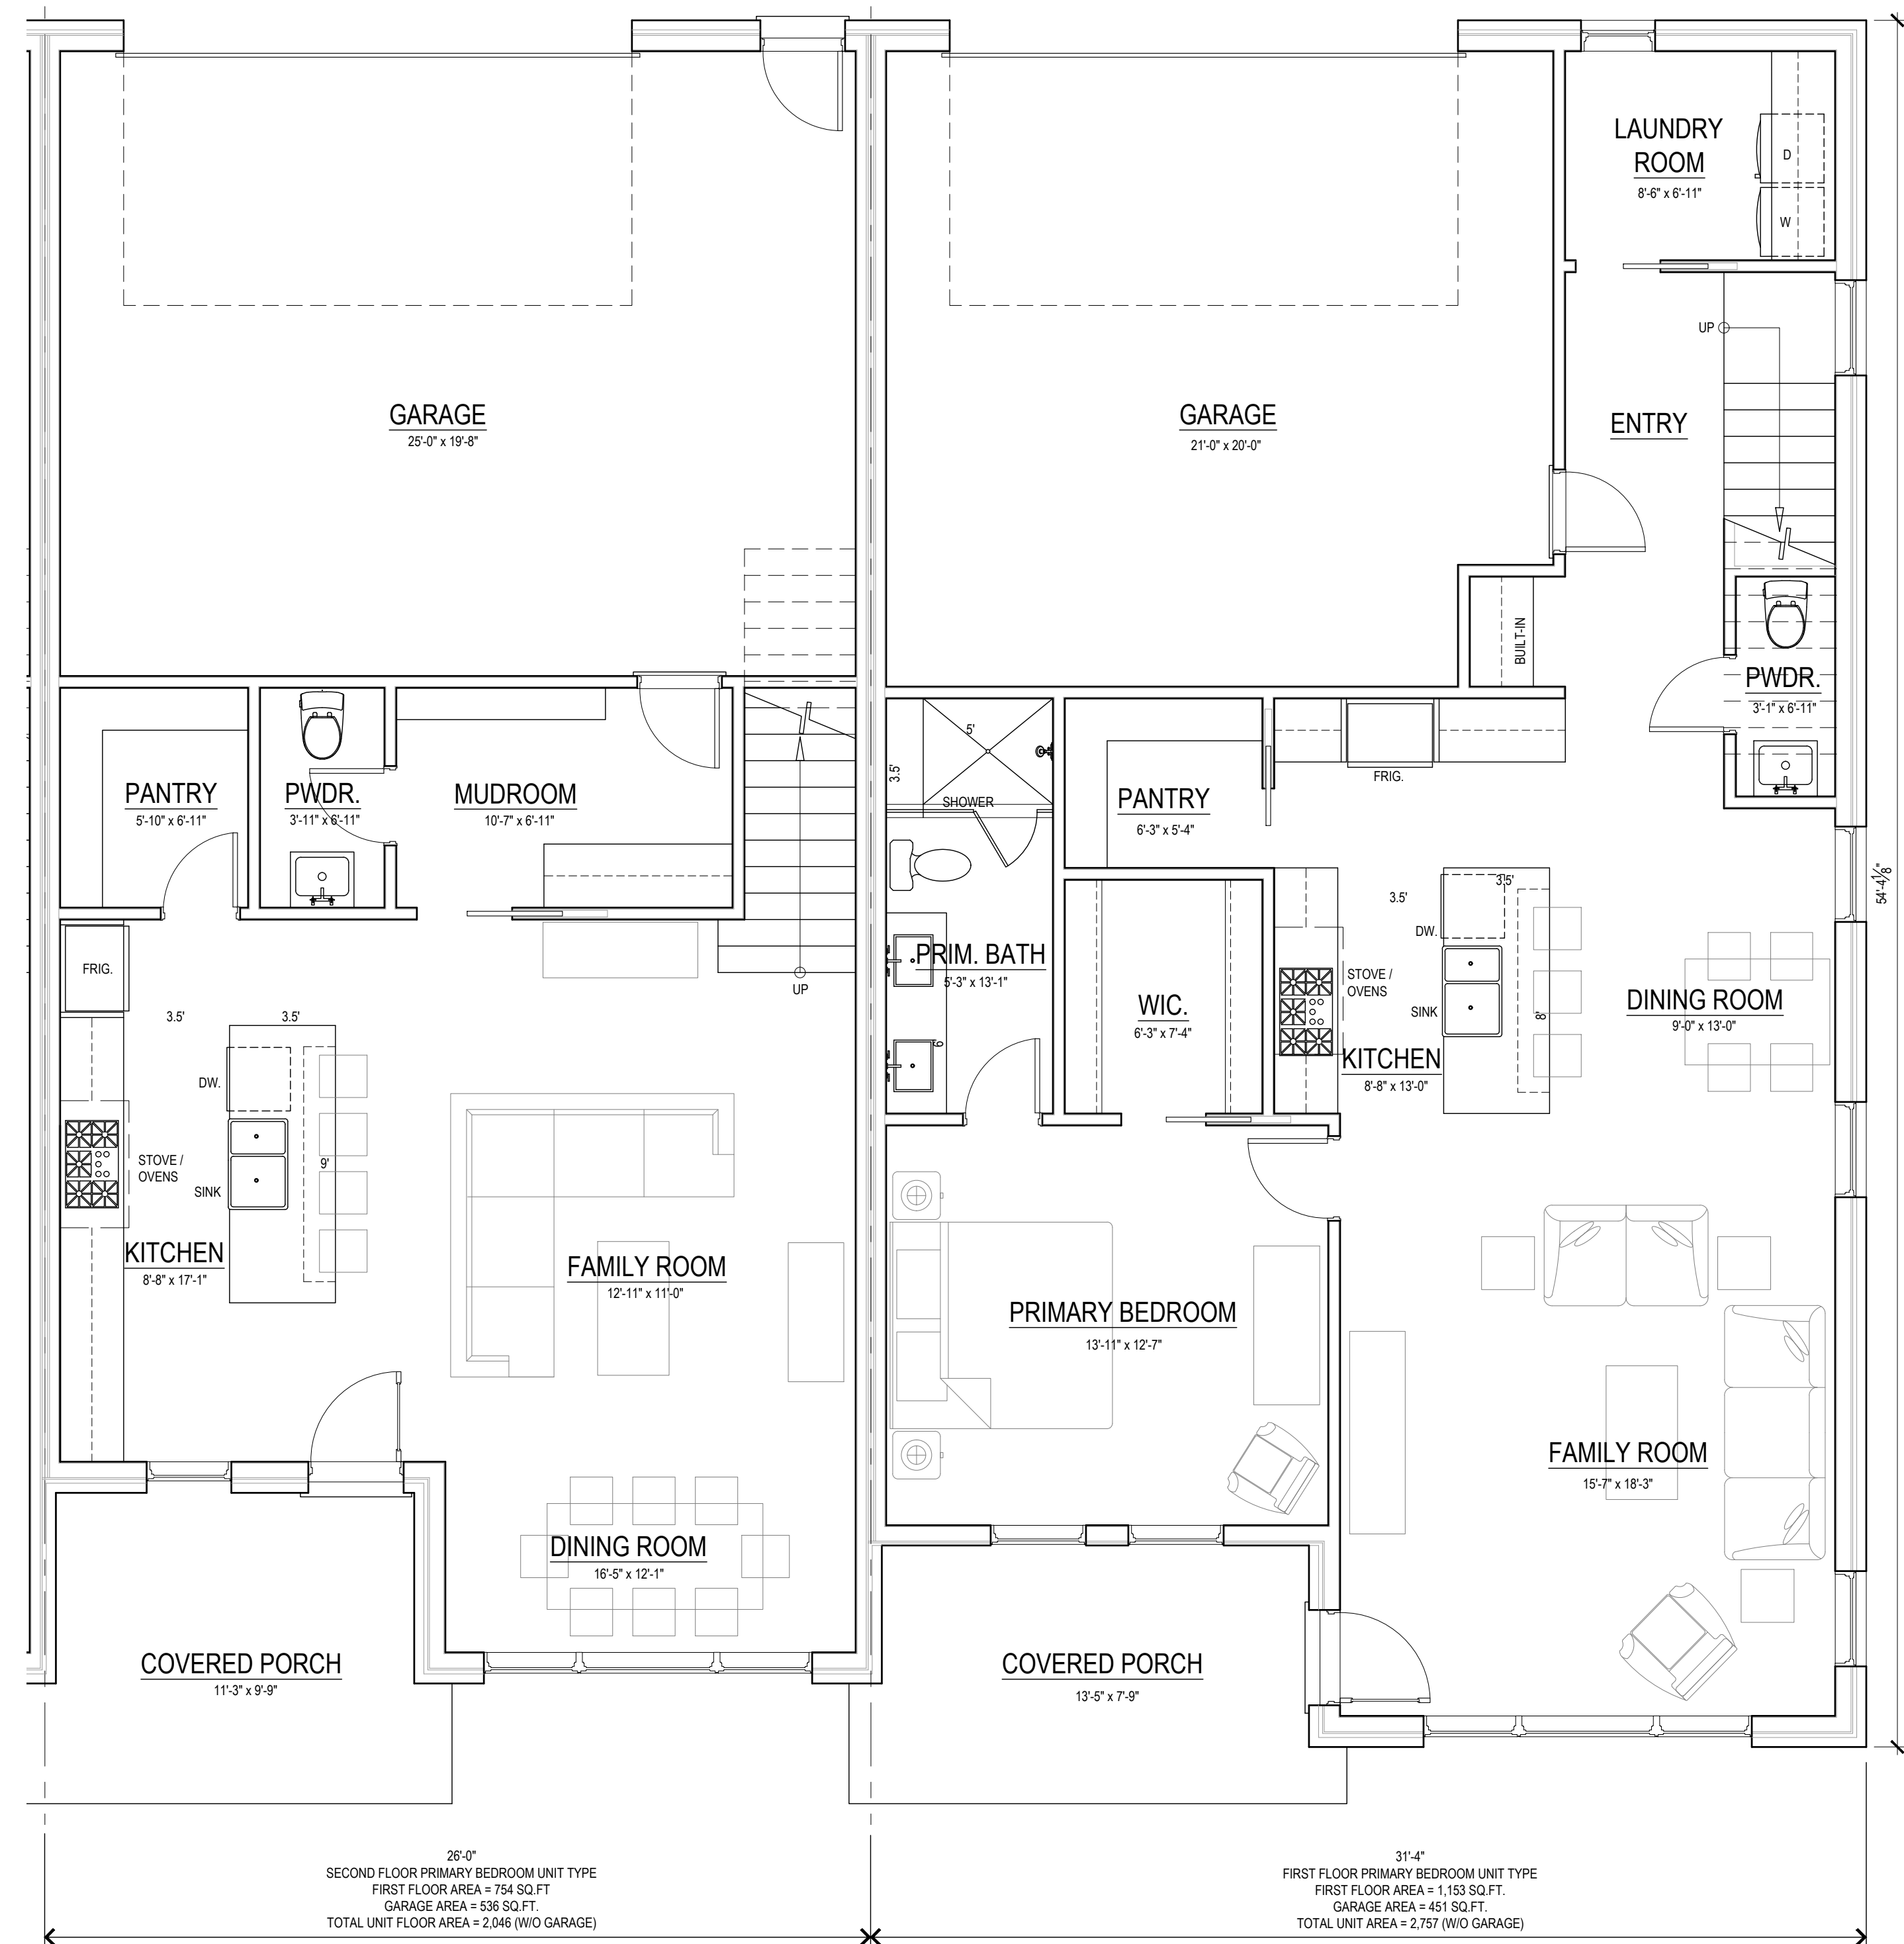

ground level floor plan
scale: 1/4" = 1'-0"

ISSUE DATE

06-24-2021 PC PRE-APP
12-14-2021 PRELIM. SITE PLAN
01-18-2022 P.C. PRELIM. REVIEW
05-02-2022 HDC CONCEPT REV.
08-09-2022 PRELIM. SITE PLAN

NOT FOR CONSTRUCTION



M ARCHITECTS
114 RAYSON STREET SUITE 202
NORTHVILLE, MICHIGAN 48167
PHONE 248.349.0708
marchitects.com

PROJECT
THE NORTHVILLE DOWNS:
CADY / GRISWOLD
ROWHOUSE DEVELOPMENT

PROJECT ADDRESS
CORNER OF:
East Cady Street and
South Griswold Street
Northville, MI
48167

PROJECT NUMBER
21.15

SHEET NAME
SINGLE-FAMILY ATTACHED
GRISWOLD STREET SOUTH
BUILDING FLOOR PLANS

SHEET NUMBER
A104



NOT FOR CONSTRUCTION



114 RAYSON STREET
SUITE 202
NORTHVILLE, MICHIGAN 48167
PHONE 248.349.9708
marchitects.com

PROJECT
THE NORTHVILLE DOWNS:
CADY / GRISWOLD
ROWHOUSE DEVELOPMENT

PROJECT ADDRESS
CORNER OF:
East Cady Street and
South Griswold Street
Northville, MI
48167

PROJECT NUMBER
21.15

SHEET NAME
GRISWOLD STREET BUILDING
SOUTH: EXTERIOR ELEVATIONS


SHEET NUMBER
A305

DO NOT SCALE DRAWINGS. USE NOTED DIMENSIONS ONLY.

THIS DRAWING IS THE PROPERTY OF M ARCHITECTS. UNAUTHORIZED USE OF ANY KIND, INCLUDING USE ON OTHER PROJECTS, IS PROHIBITED.

ELEVATION KEYNOTES, THIS SHEET:

- 1 ASPHALT SHINGLES
- 2 CONTINUOUS METAL COPING
- 3 4" BRICK VENEER
- 4 6" HORIZONTAL SIDING
- 5 BRICK SOLDIER / ROWLOCK / SURROUND COURSE
- 6 4" x 48" BRICK RECESS
- 7 SMOOTH FIBER CEMENT PANEL
- 8 ALUMINUM TRIM TO MATCH ADJACENT PANEL COLOR
- 9 STACKED BRICK SOLDIER COURSE BASE
- 10 ALUMINUM CLAD WINDOW
- 11 2" WINDOW SURROUND
- 12 ALUMINUM FLASHING OVER 2" RAKE BOARD
- 13 BOARD AND BATTEN SIDING, SMOOTH FIBER CEMENT PANEL WITH 2" VERTICAL FIBER CEMENT BATTENS AT VARYING SPACING
- 14 16" SMOOTH PANEL FRIEZE
- 15 ALUMINUM FLASHING OVER 4" TRIM BOARD
- 16 4" x 3'-4" BRICK RECESS
- 17 CONCRETE SLAB
- 18 ALUMINUM CLAD ENTRY DOOR
- 19 8" TRIM

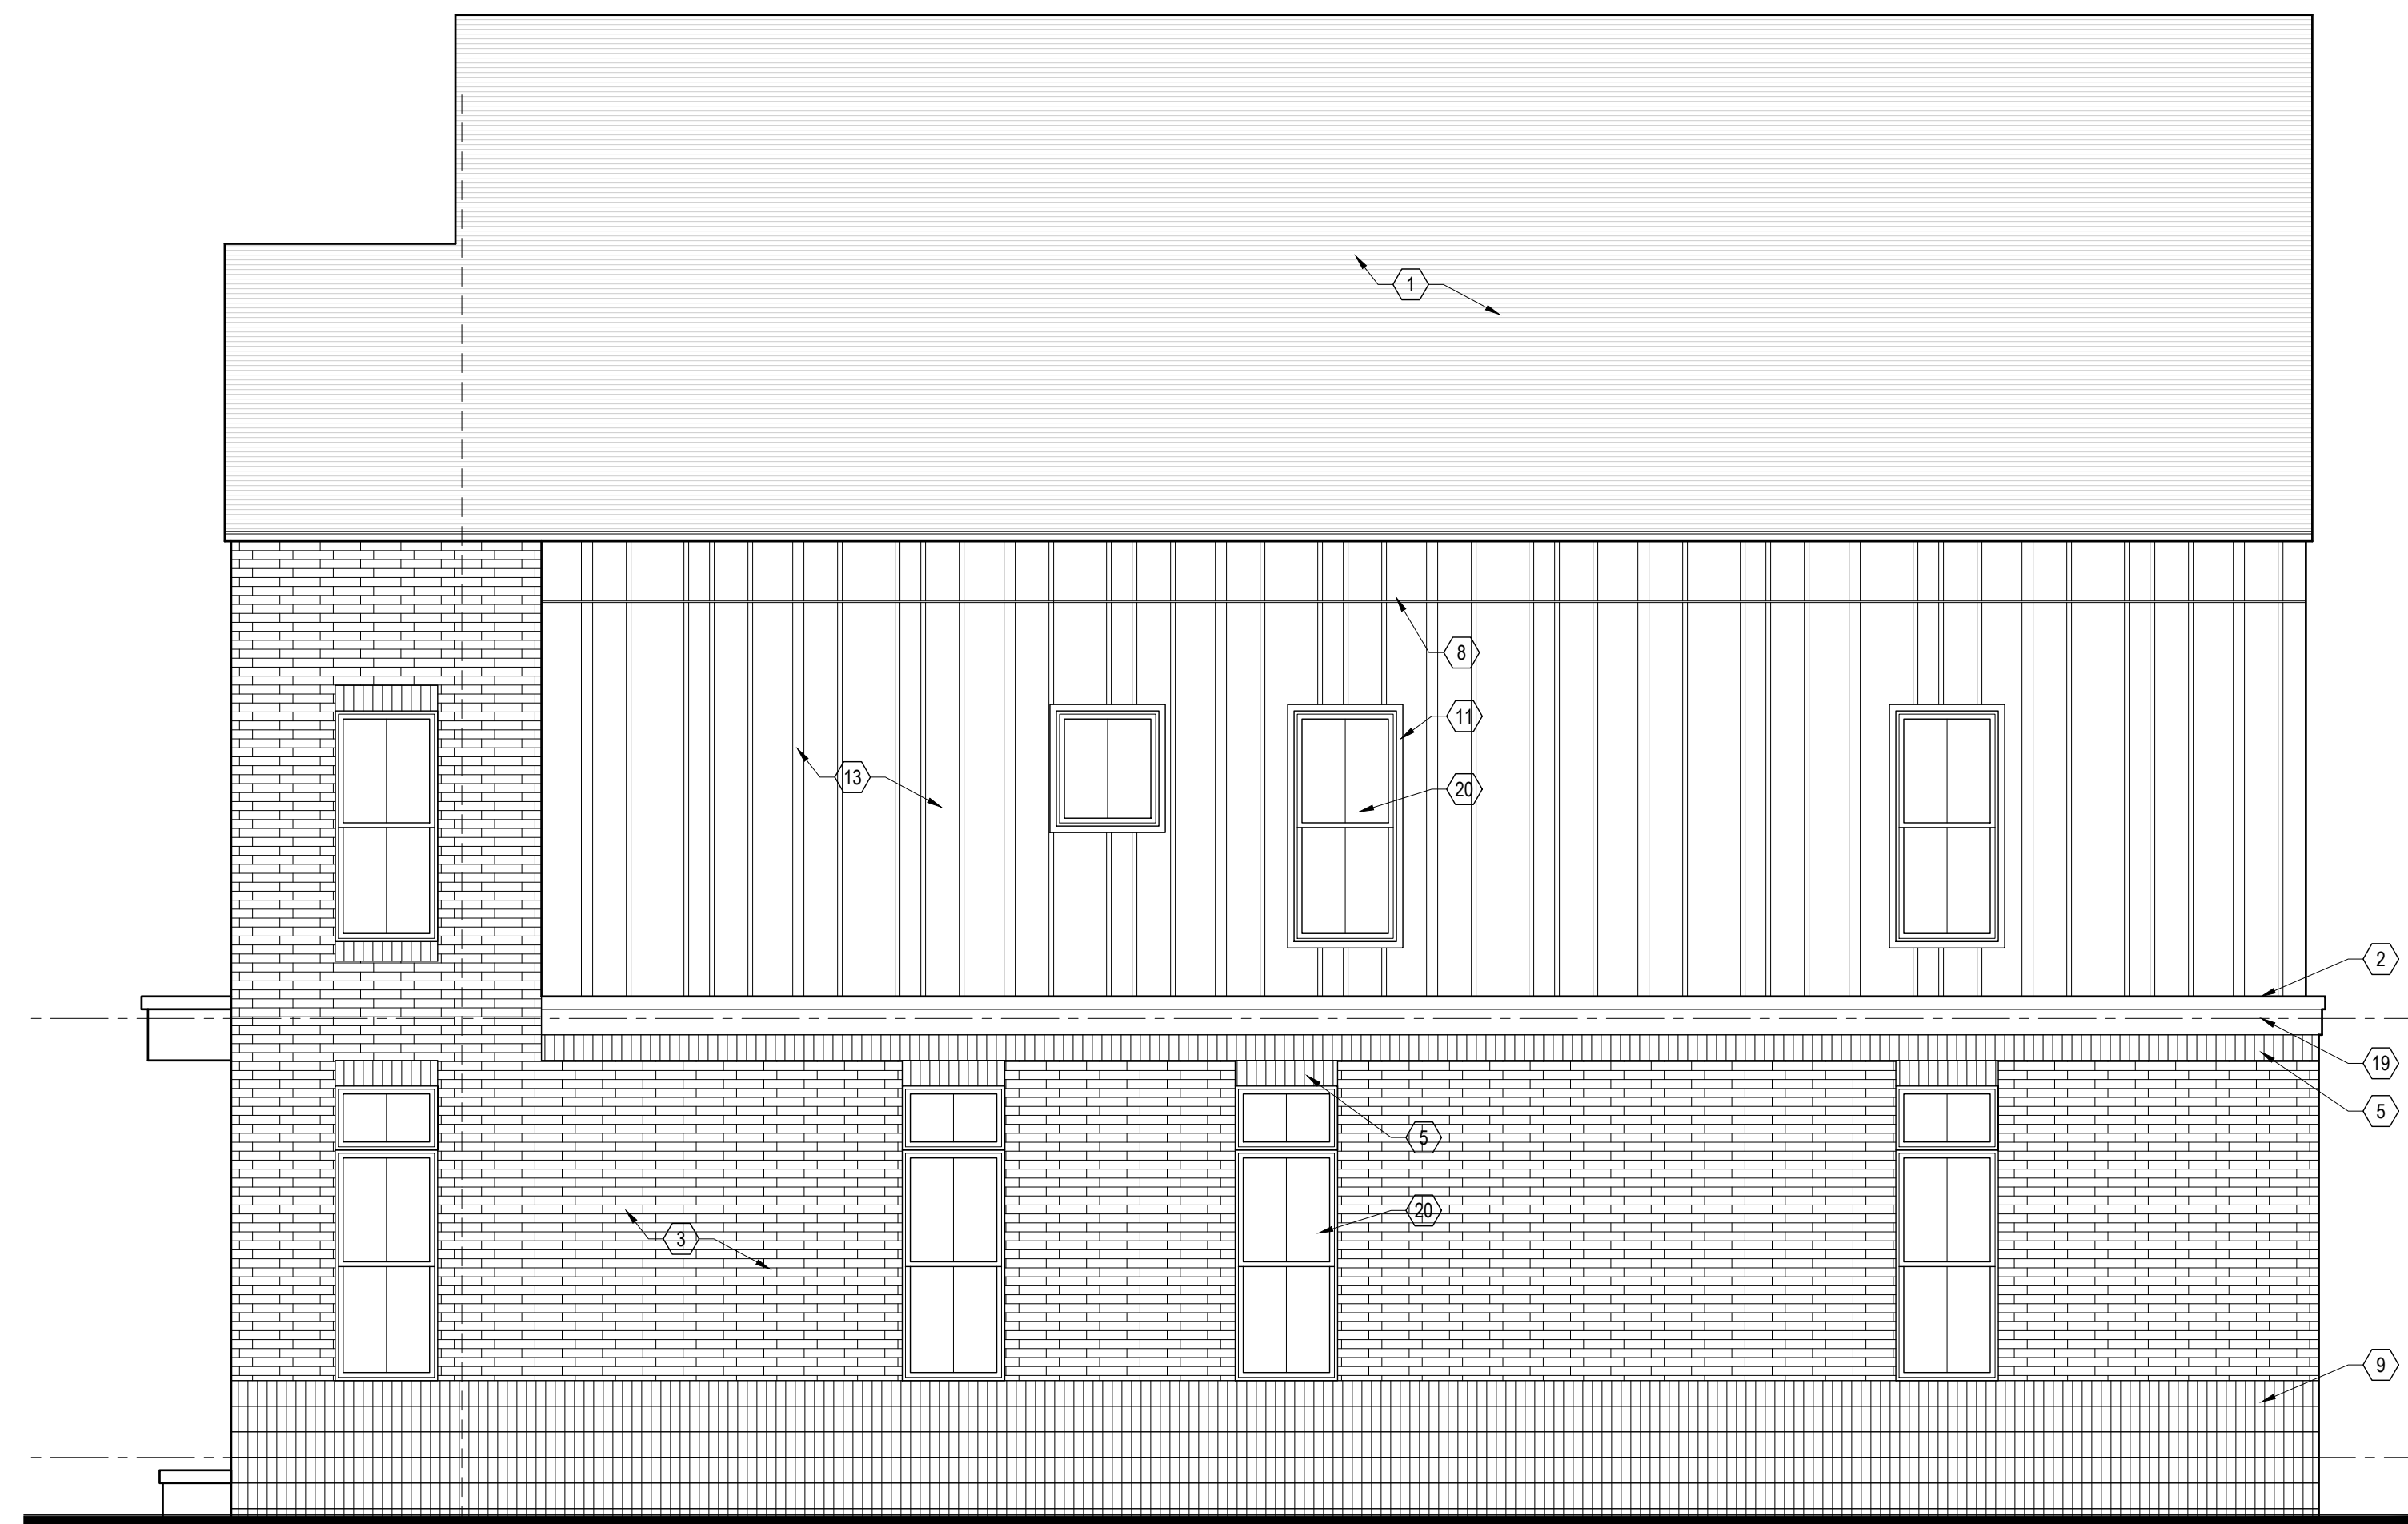

UNIT 12: COLOR PALETTE 9

north elevation

scale: 1/4" = 1'-0"



UNIT 15: COLOR PALETTE 9

UNIT 14: COLOR PALETTE 10

UNIT 13: COLOR PALETTE 10

UNIT 12: COLOR PALETTE 9

east elevation

scale: 1/4" = 1'-0"



G

F

E

D

C

B

A

NOT FOR CONSTRUCTION



M
 ARCHITECTS
 114 RAYSON STREET
 SUITE 202
 NORTHVILLE, MICHIGAN 48167
 PHONE 248.349.9708
 marchitects.com

PROJECT
 THE NORTHVILLE DOWNS:
 CADY / GRISWOLD
 ROWHOUSE DEVELOPMENT

PROJECT ADDRESS
 CORNER OF:
 East Cady Street and
 South Griswold Street
 Northville, MI
 48167

PROJECT NUMBER
 21.15

SHEET NAME
 GRISWOLD STREET BUILDING
 SOUTH: EXTERIOR ELEVATIONS

SHEET NUMBER
 A306

DO NOT SCALE DRAWINGS. USE NOTED DIMENSIONS ONLY.


THIS DRAWING IS THE PROPERTY OF M ARCHITECTS. UNAUTHORIZED USE OF ANY KIND, INCLUDING USE ON OTHER PROJECTS, IS PROHIBITED.



west elevation
 scale: 1/4" = 1'-0"

ELEVATION KEYNOTES, THIS SHEET:

- ① ASPHALT SHINGLES
- ② CONTINUOUS METAL COPING
- ③ 4" BRICK VENEER
- ④ 6" HORIZONTAL SIDING
- ⑤ BRICK SOLDIER / ROWLOCK / SURROUND COURSE
- ⑥ 4" x 48" BRICK RECESS
- ⑦ SMOOTH FIBER CEMENT PANEL
- ⑧ ALUMINUM TRIM TO MATCH ADJACENT PANEL COLOR
- ⑨ STACKED BRICK SOLDIER COURSE BASE
- ⑩ ALUMINUM CLAD WINDOW
- ⑪ 2" WINDOW SURROUND
- ⑫ ALUMINUM FLASHING OVER 2" RAKE BOARD
- ⑬ BOARD AND BATTEN SIDING:
SMOOTH FIBER CEMENT PANEL WITH
2" VERTICAL FIBER CEMENT BATTENS
AT VARYING SPACING
- ⑭ 16" SMOOTH PANEL FRIEZE
- ⑮ ALUMINUM FLASHING OVER 4" TRIM BOARD
- ⑯ 4" x 3'-4" BRICK RECESS
- ⑰ CONCRETE SLAB
- ⑱ ALUMINUM CLAD ENTRY DOOR
- ⑲ 8" TRIM
- ⑳ ALUMINUM GARAGE DOOR
- ㉑ 6" TRIM

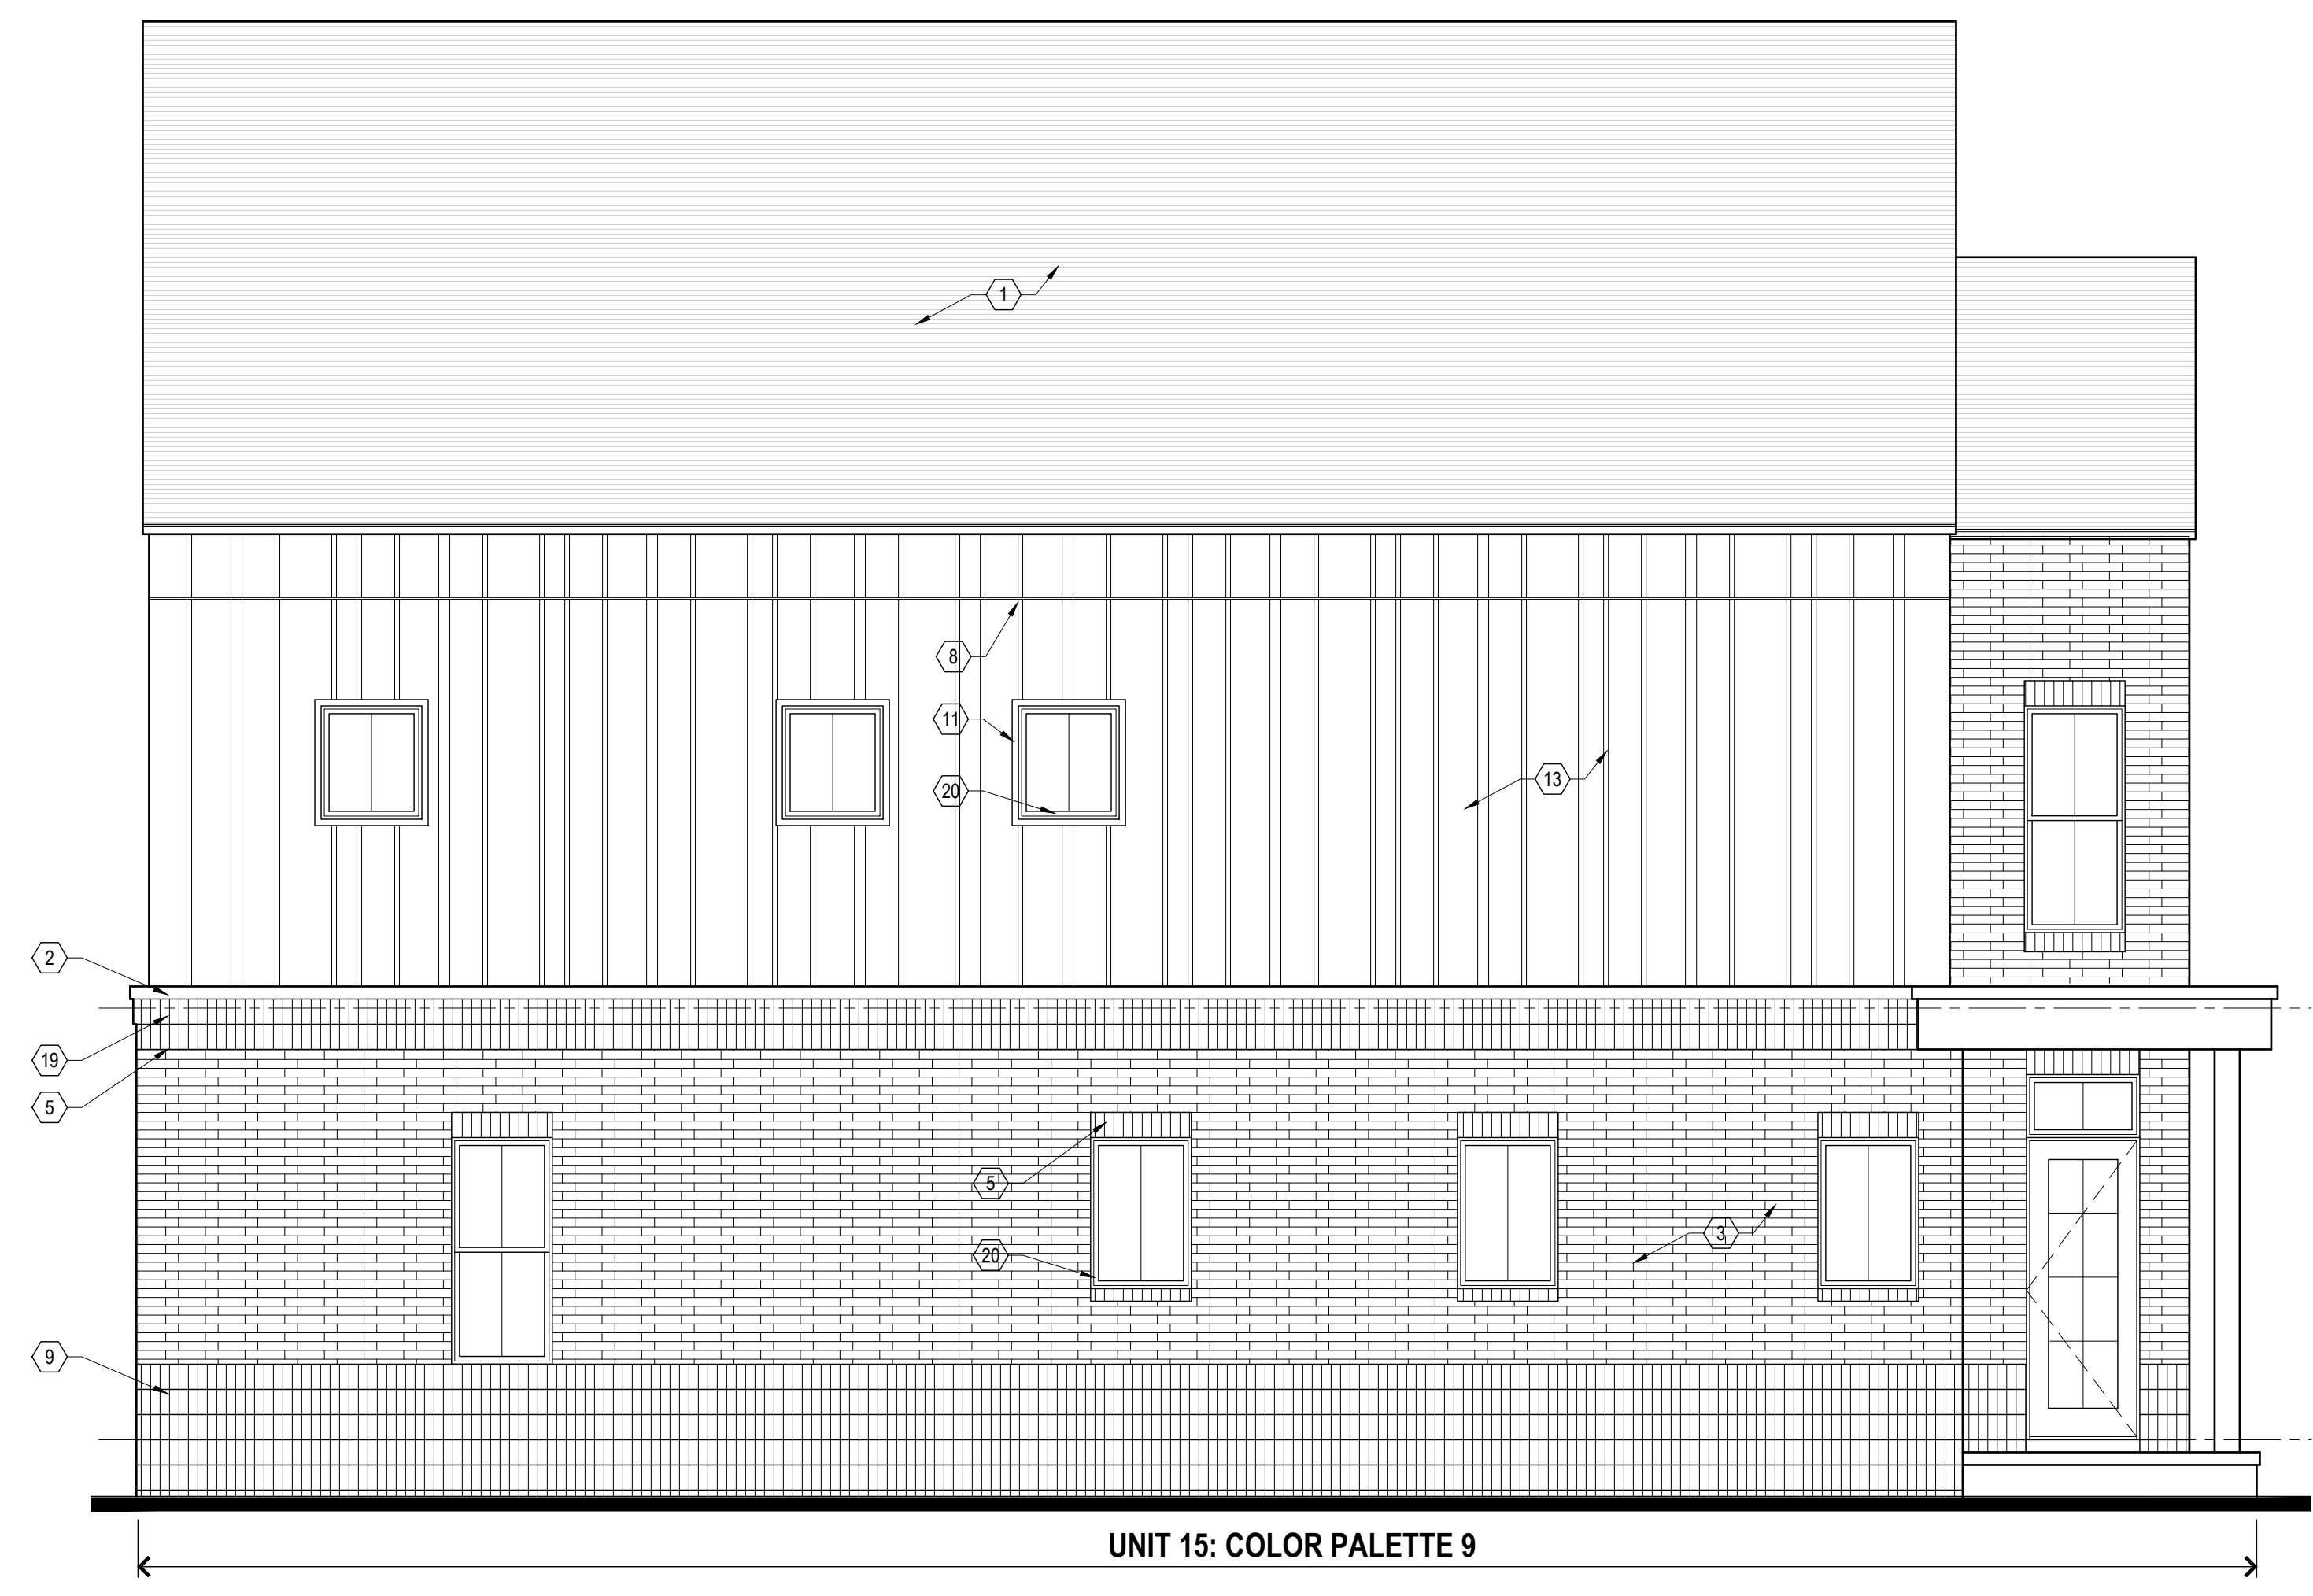

- ATTIC FLOOR ELEV.
= 21'-6"
- WINDOW HD. HT.
= 8'-0" AFF
- 2nd FLOOR ELEV.
= 11'-5 1/8"
- WINDOW HD. HT.
= 9'-8" AFF
- 1st FLOOR ELEV.
= 0'-0"

south elevation
 scale: 1/4" = 1'-0"



NOT FOR CONSTRUCTION



M
ARCHITECTS
114 RAYSON STREET
SUITE 202
NORTHVILLE, MICHIGAN 48167
PHONE 248.349.9708
marchitects.com

PROJECT
THE NORTHVILLE DOWNS:
CADY / GRISWOLD
ROWHOUSE DEVELOPMENT

PROJECT ADDRESS
CORNER OF:
East Cady Street and
South Griswold Street
Northville, MI
48167

PROJECT NUMBER
21.15

SHEET NAME
SINGLE-FAMILY ATTACHED
GRISWOLD AND BEAL STREET:
FLOOR PLANS

SHEET NUMBER
A105

DO NOT SCALE DRAWINGS. USE NOTED DIMENSIONS ONLY.

THIS DRAWING IS THE PROPERTY OF M ARCHITECTS. UNAUTHORIZED USE OF ANY KIND, INCLUDING USE ON OTHER PROJECTS, IS PROHIBITED.



ground level floor plan
Scale: 1/4" = 1'-0"

34'-0"
FIRST FLOOR PRIMARY BEDROOM UNIT TYPE
FIRST FLOOR AREA = 1,157 SQ.FT.
GARAGE AREA = 544 SQ.FT.
TOTAL UNIT AREA = 2,468 (W/O GARAGE)

26'-0"
SECOND FLOOR PRIMARY BEDROOM UNIT TYPE
FIRST FLOOR AREA = 1,292 SQ.FT.
GARAGE AREA = 536 SQ.FT.
TOTAL UNIT FLOOR AREA = 2,584 (W/O GARAGE)

26'-0"
SECOND FLOOR PRIMARY BEDROOM UNIT TYPE
FIRST FLOOR AREA = 1,292 SQ.FT.
GARAGE AREA = 536 SQ.FT.
TOTAL UNIT FLOOR AREA = 2,584 (W/O GARAGE)



G

F

E

D

C

B

A

DO NOT SCALE DRAWINGS. USE NOTED DIMENSIONS ONLY.

THIS DRAWING IS THE PROPERTY OF M ARCHITECTS. UNAUTHORIZED USE OF ANY KIND, INCLUDING USE ON OTHER PROJECTS, IS PROHIBITED.

ISSUE DATE

06-24-2021 PC PRE-APP
 12-14-2021 PRELIM. SITE PLAN
 01-18-2022 P.C. PRELIM. REVIEW
 05-02-2022 HDC CONCEPT REV.
 08-09-2022 PRELIM. SITE PLAN

NOT FOR CONSTRUCTION



M
ARCHITECTS

114 RAYSON STREET
 SUITE 202
 NORTHVILLE, MICHIGAN 48167
 PHONE 248.349.9708
 marchitects.com

PROJECT
 THE NORTHVILLE DOWNS:
 CADY / GRISWOLD
 ROWHOUSE DEVELOPMENT

PROJECT ADDRESS
 CORNER OF:
 East Cady Street and
 South Griswold Street
 Northville, MI
 48167

PROJECT NUMBER
 21.15

SHEET NAME
 SINGLE-FAMILY ATTACHED
 GRISWOLD AND BEAL STREET:
 FLOOR PLANS

SHEET NUMBER
 A106



upper level floor plan
 scale: 1/4" = 1'-0"


32'-0"
 FIRST FLOOR PRIMARY BEDROOM UNIT TYPE
 SECOND FLOOR AREA = 1,311 SQ. FT.

26'-0"
 SECOND FLOOR PRIMARY BEDROOM UNIT TYPE
 SECOND FLOOR AREA = 1,196 SQ. FT.

26'-0"
 SECOND FLOOR PRIMARY BEDROOM UNIT TYPE
 SECOND FLOOR AREA = 1,196 SQ. FT.



NOT FOR CONSTRUCTION

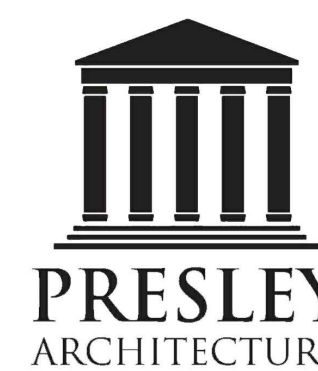

114 RAYSON STREET
SUITE 202
NORTHVILLE, MICHIGAN 48167
PHONE 248.349.9708
marchitects.com

PROJECT
THE NORTHVILLE DOWNS:
CADY / GRISWOLD
ROWHOUSE DEVELOPMENT

PROJECT ADDRESS
CORNER OF:
East Cady Street and
South Griswold Street
Northville, MI
48167


PROJECT NUMBER
21.15

SHEET NAME
SINGLE-FAMILY ATTACHED
GRISWOLD AND BEAL STREET:
EXTERIOR ELEVATIONS

SHEET NUMBER
A307

ELEVATION KEYNOTES, THIS SHEET:

- 1 ASPHALT SHINGLES
- 2 SHAKE SIDING
- 3 4" HORIZONTAL SIDING
- 4 6" HORIZONTAL SIDING
- 5 BOARD AND BATTEN SIDING: SMOOTH FIBER CEMENT PANEL WITH 2" VERTICAL FIBER CEMENT BATTENS
- 6 8" SMOOTH CEMENT FIBER RAKE
- 7 6" SMOOTH CEMENT FIBER SUB-RAKE
- 8 2" SMOOTH CEMENT FIBER TRIM
- 9 4" SMOOTH CEMENT FIBER TRIM
- 10 6" SMOOTH CEMENT FIBER TRIM
- 11 8" SMOOTH CEMENT FIBER TRIM
- 12 ALUMINUM CLAD WINDOW
- 13 12" SMOOTH COLUMN WITH 2" CAPITAL AND 12" BASE
- 14 ALUMINUM CLAD ENTRY DOOR
- 15 SMOOTH FIBER CEMENT PANEL WITH 2" BOTTOM BANDING
- 16 STANDING SEAM METAL ROOF
- 17 2" SMOOTH FIBER CEMENT SILL
- 18 6" SMOOTH FIBER CEMENT FASCIA
- 19 8" SMOOTH FIBER CEMENT FRIEZE
- 20 12" TAPERED WOOD COLUMN WITH 2" CAPITAL AND 4" BASE

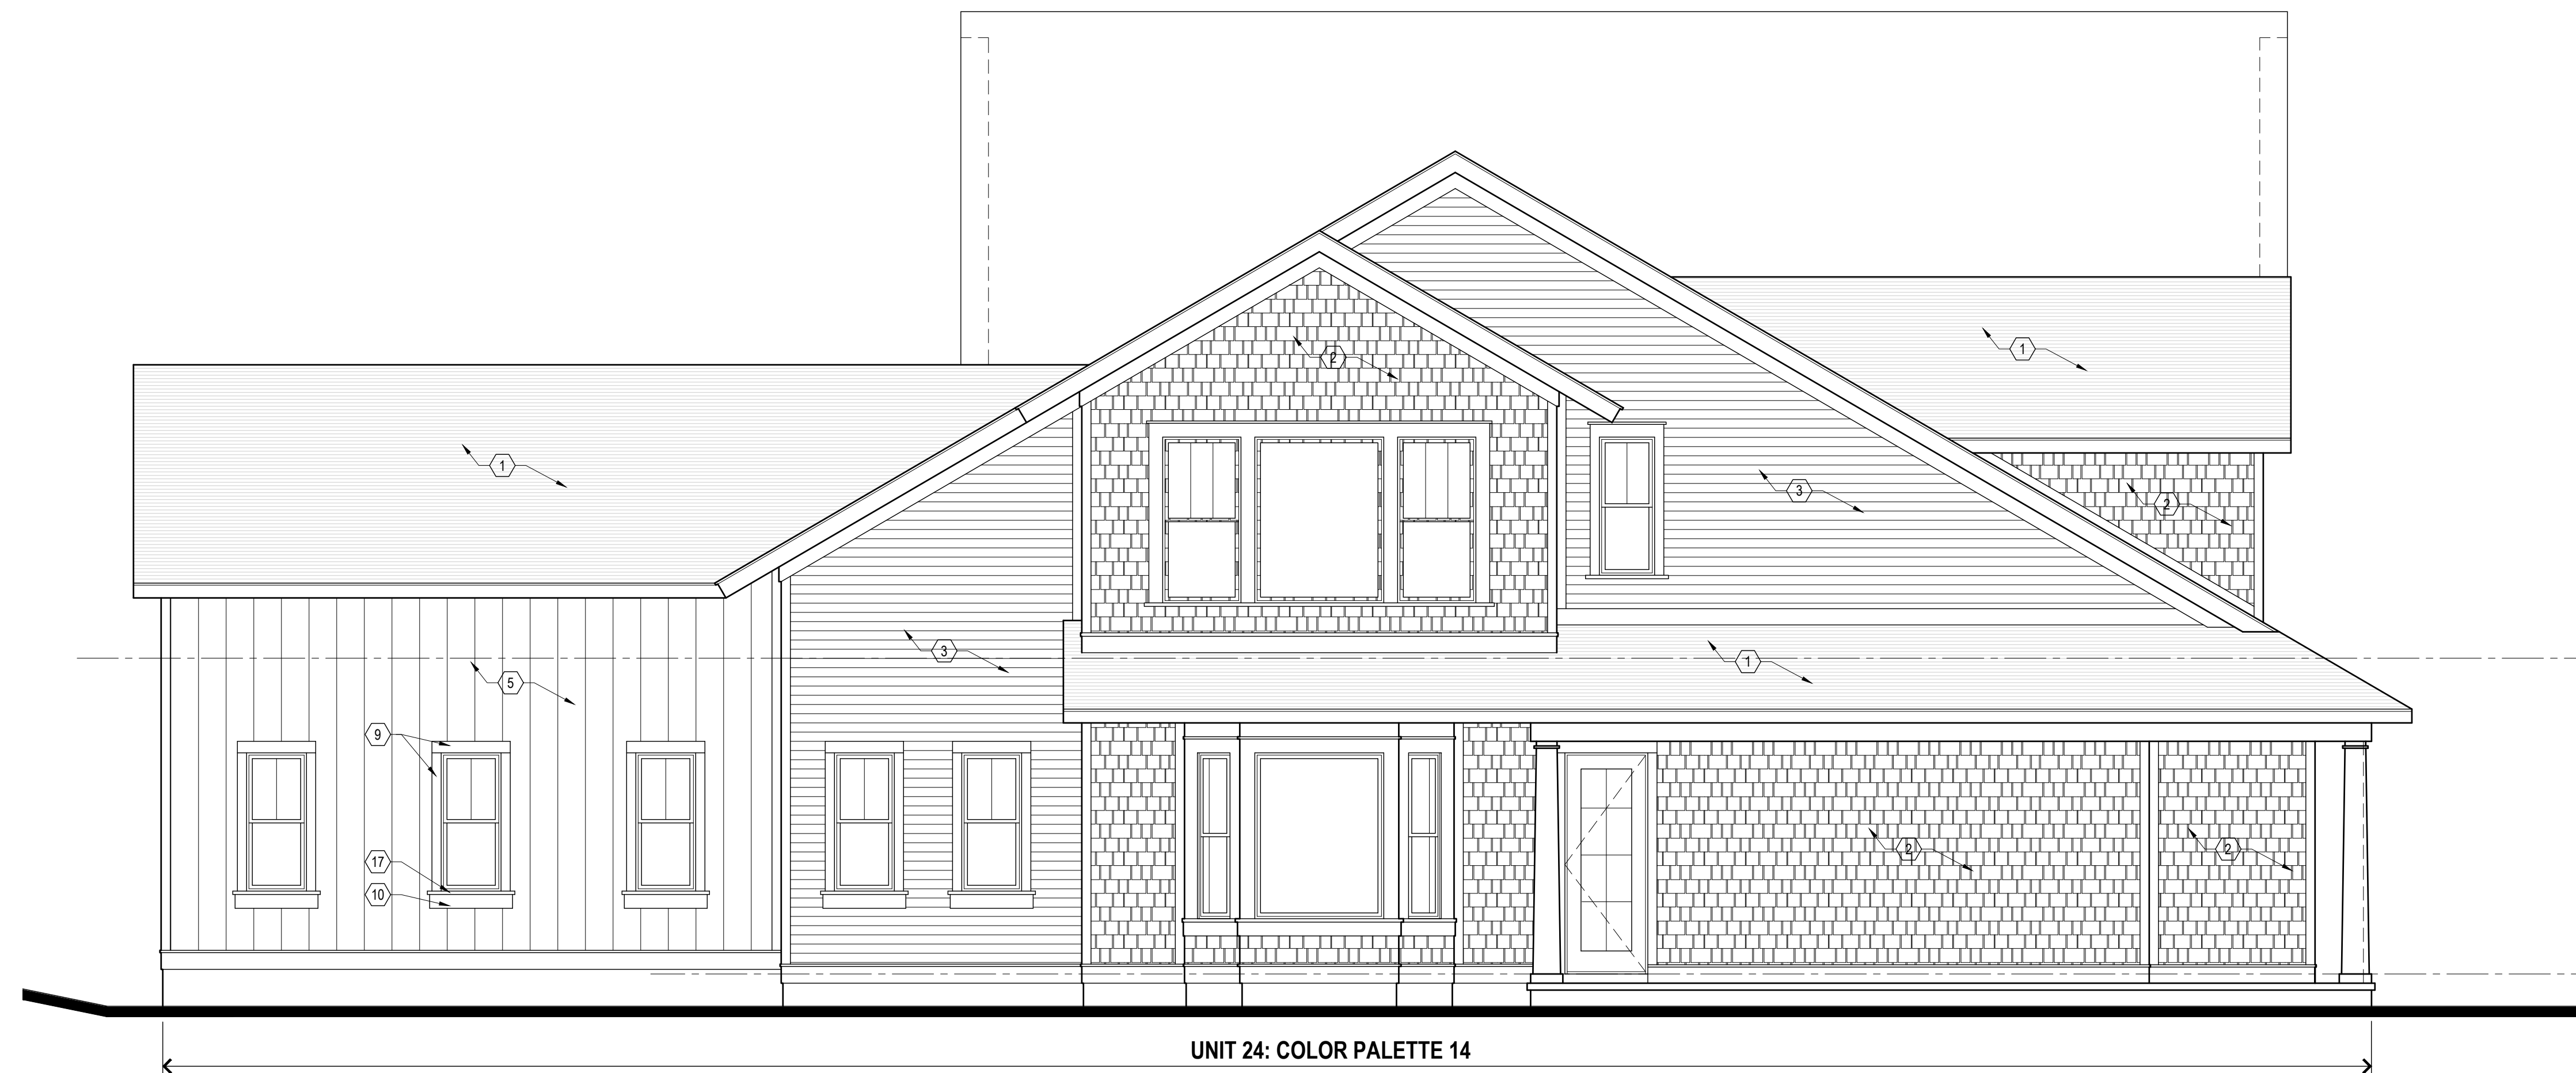

south elevation
scale: 1/4" = 1'-0"



east elevation
scale: 1/4" = 1'-0"

DO NOT SCALE DRAWINGS; USE NOTED DIMENSIONS ONLY.

THIS DRAWING IS THE PROPERTY OF M ARCHITECTS. UNAUTHORIZED USE OF ANY KIND, INCLUDING USE ON OTHER PROJECTS, IS PROHIBITED.

DO NOT SCALE DRAWINGS. USE NOTED DIMENSIONS ONLY.

NOT FOR CONSTRUCTION



114 RAYSON STREET
SUITE 202
NORTHVILLE, MICHIGAN 48167
PHONE 248.349.9708
marchitects.com

PROJECT
THE NORTHVILLE DOWNS:
CADY / GRISWOLD
ROWHOUSE DEVELOPMENT

PROJECT ADDRESS
CORNER OF:
East Cady Street and
South Griswold Street
Northville, MI
48167

PROJECT NUMBER
21.15

SHEET NAME
SINGLE-FAMILY ATTACHED
GRISWOLD AND BEAL STREET:
EXTERIOR ELEVATIONS

SHEET NUMBER
A308



north elevation
scale: 1/4" = 1'-0"



west elevation
scale: 1/4" = 1'-0"

THIS DRAWING IS THE PROPERTY OF M ARCHITECTS. UNAUTHORIZED USE OF ANY KIND, INCLUDING USE ON OTHER PROJECTS, IS PROHIBITED.




G F E D C B A


G F E D C B A

DO NOT SCALE DRAWINGS. USE NOTED DIMENSIONS ONLY.


THIS DRAWING IS THE PROPERTY OF M ARCHITECTS. UNAUTHORIZED USE OF ANY KIND, INCLUDING USE ON OTHER PROJECTS, IS PROHIBITED.

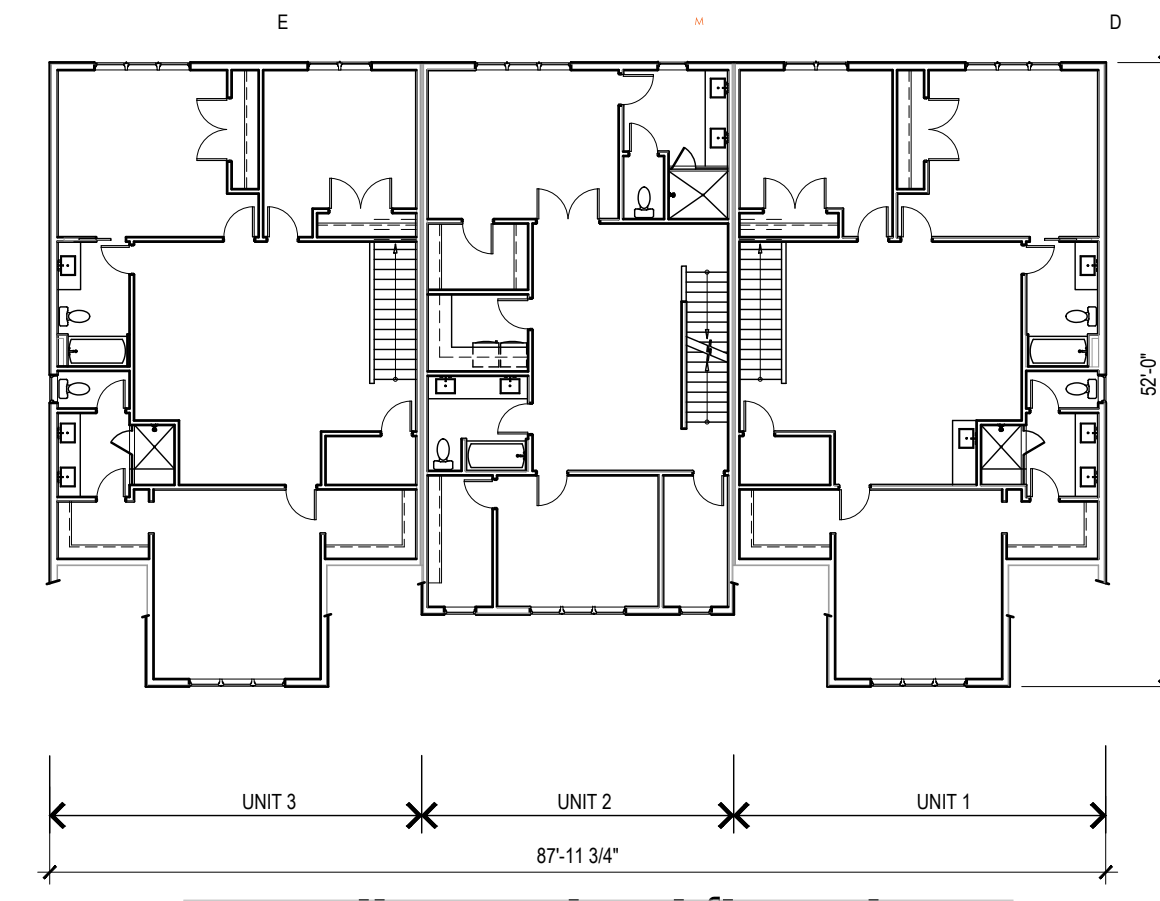


overall upper level floor plan
scale: 1/16" = 1'-0"

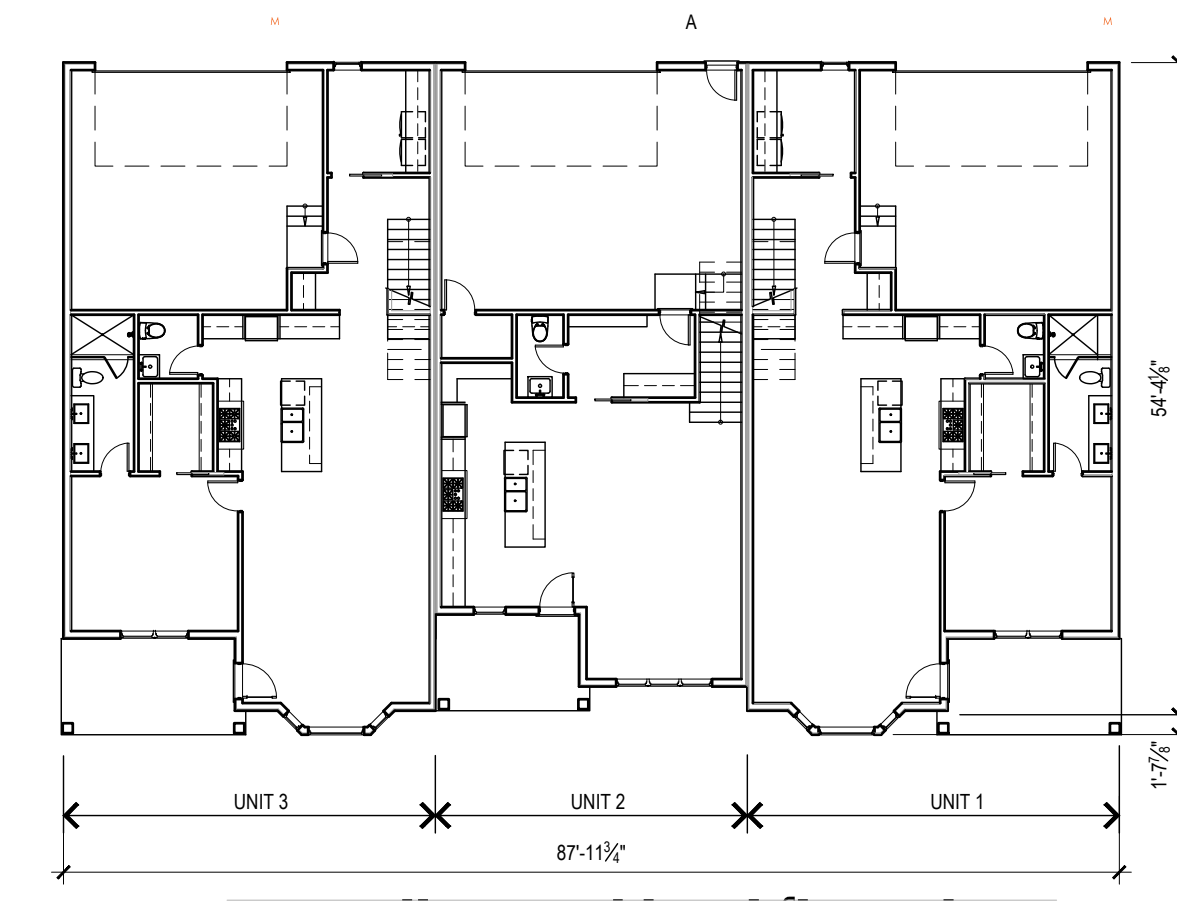

overall ground level floor plan
scale: 1/16" = 1'-0"

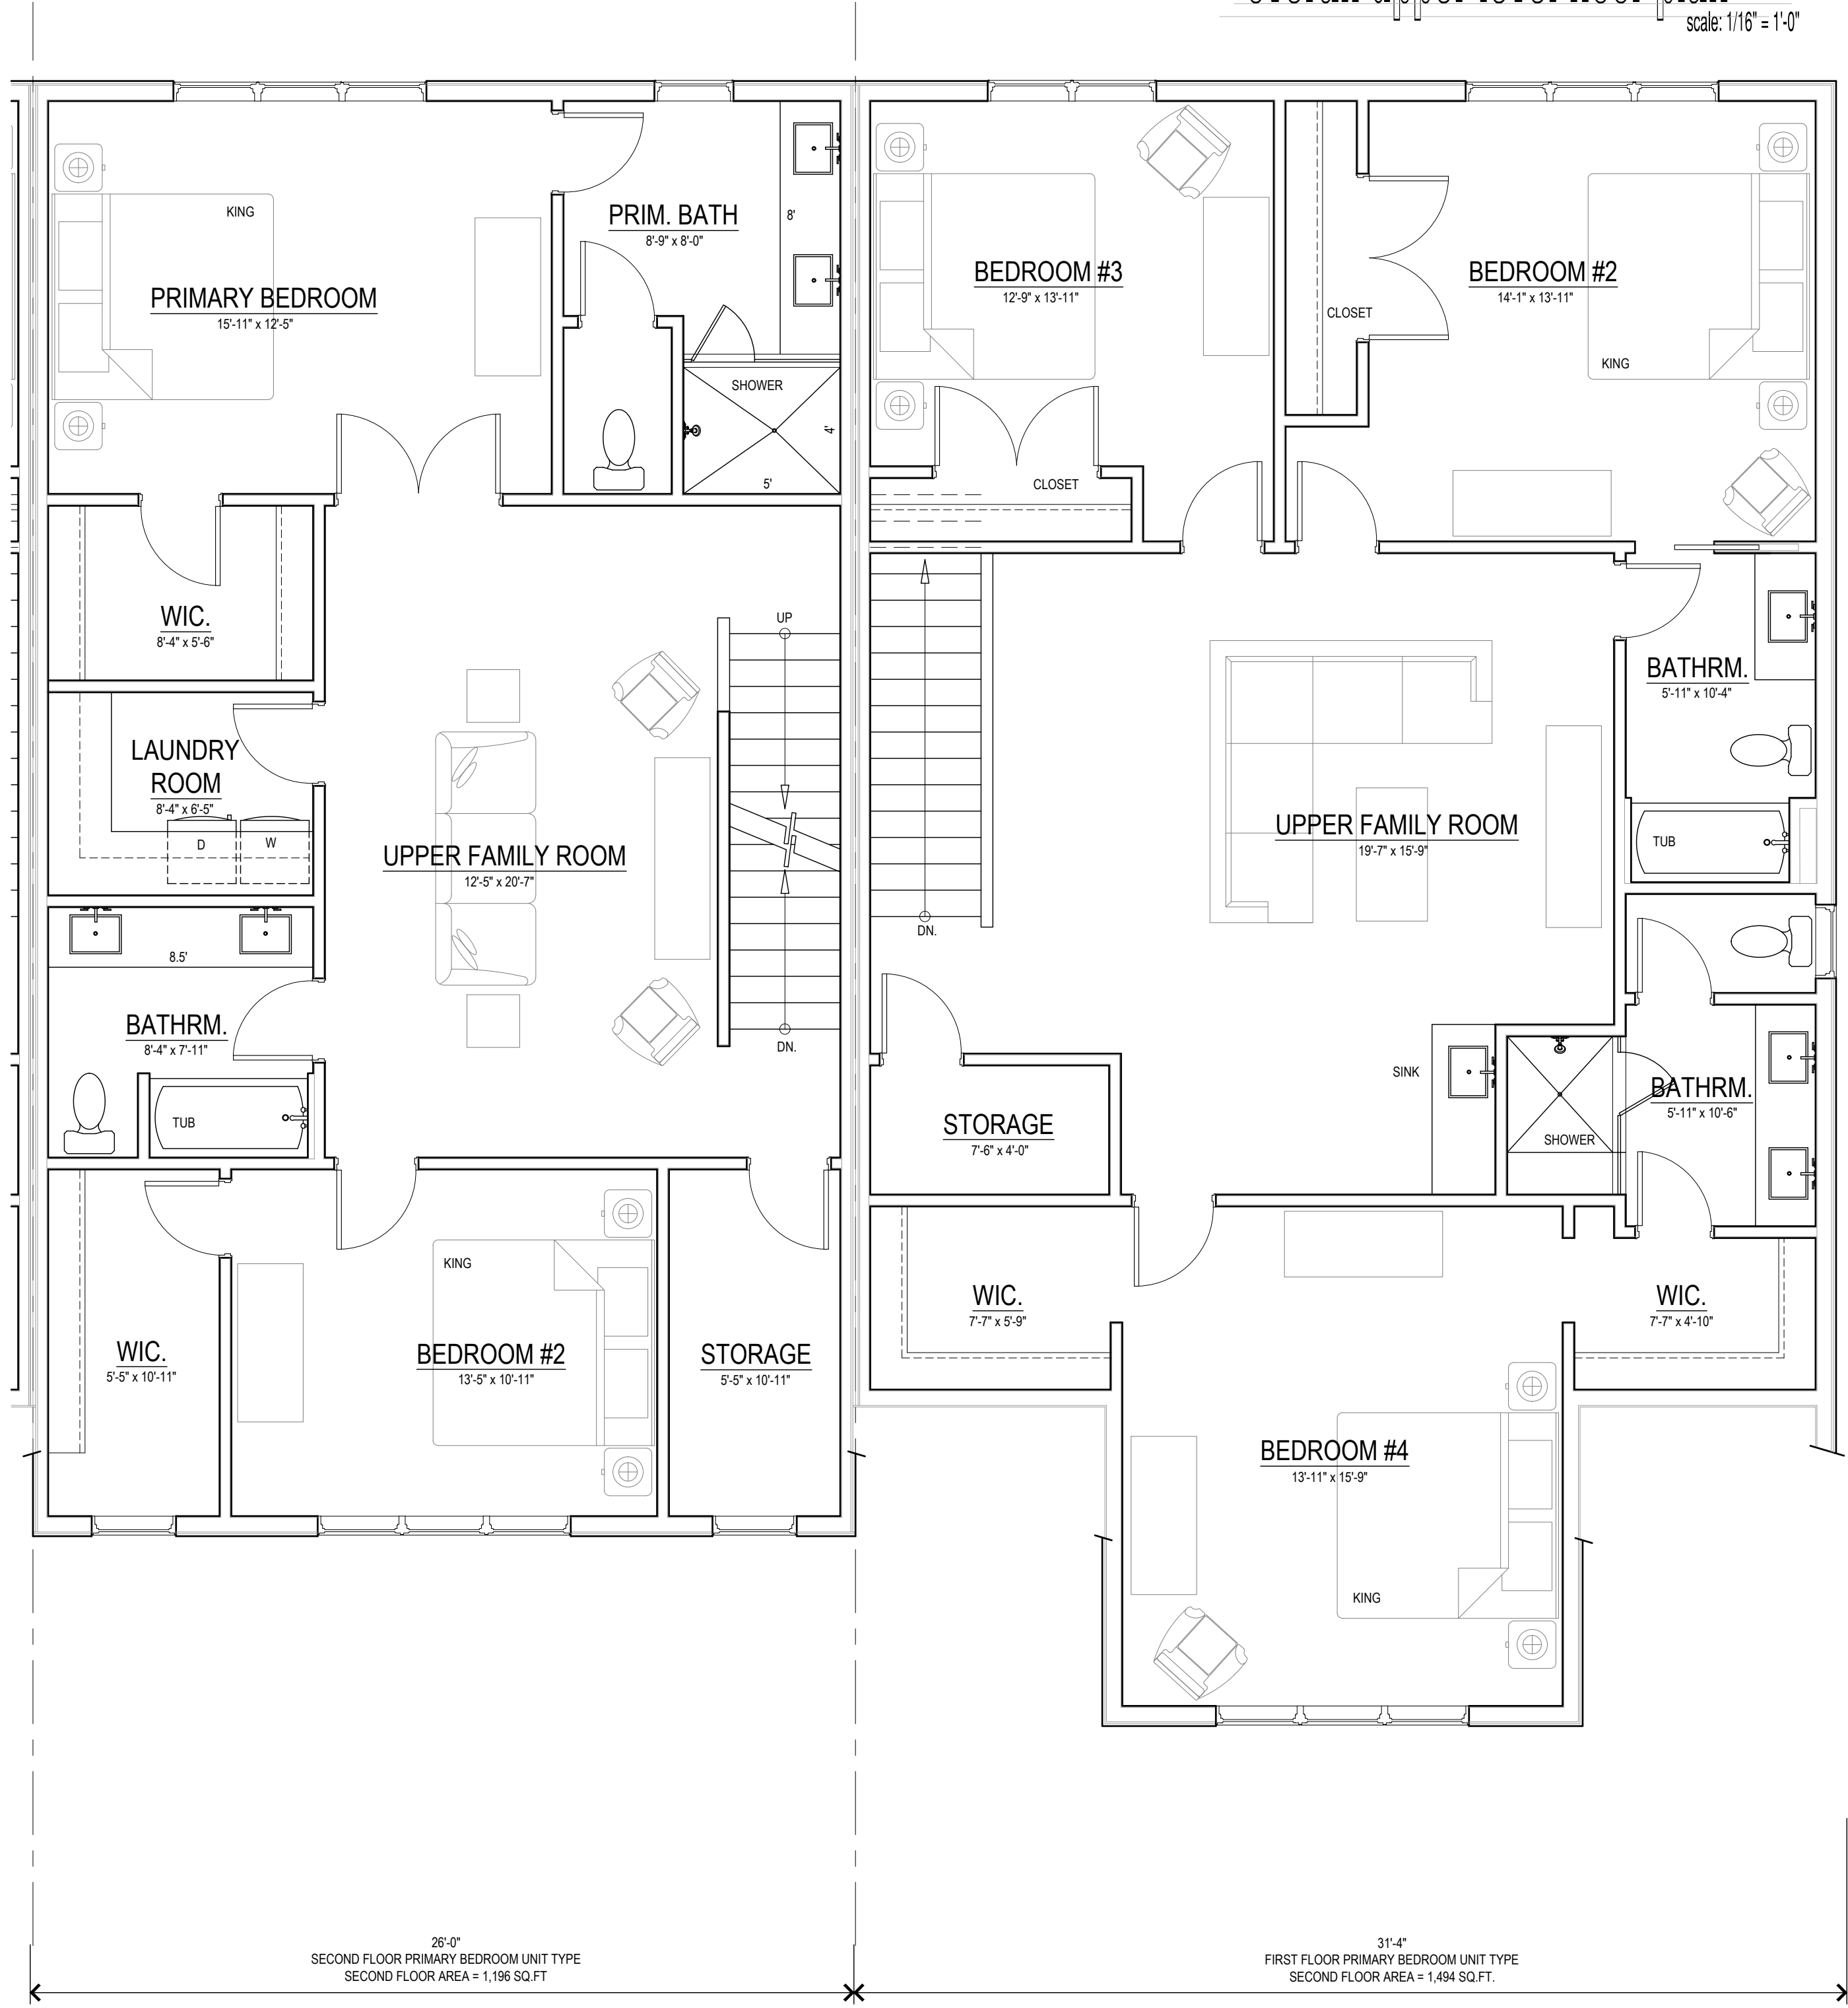

upper level floor plan
scale: 1/4" = 1'-0"

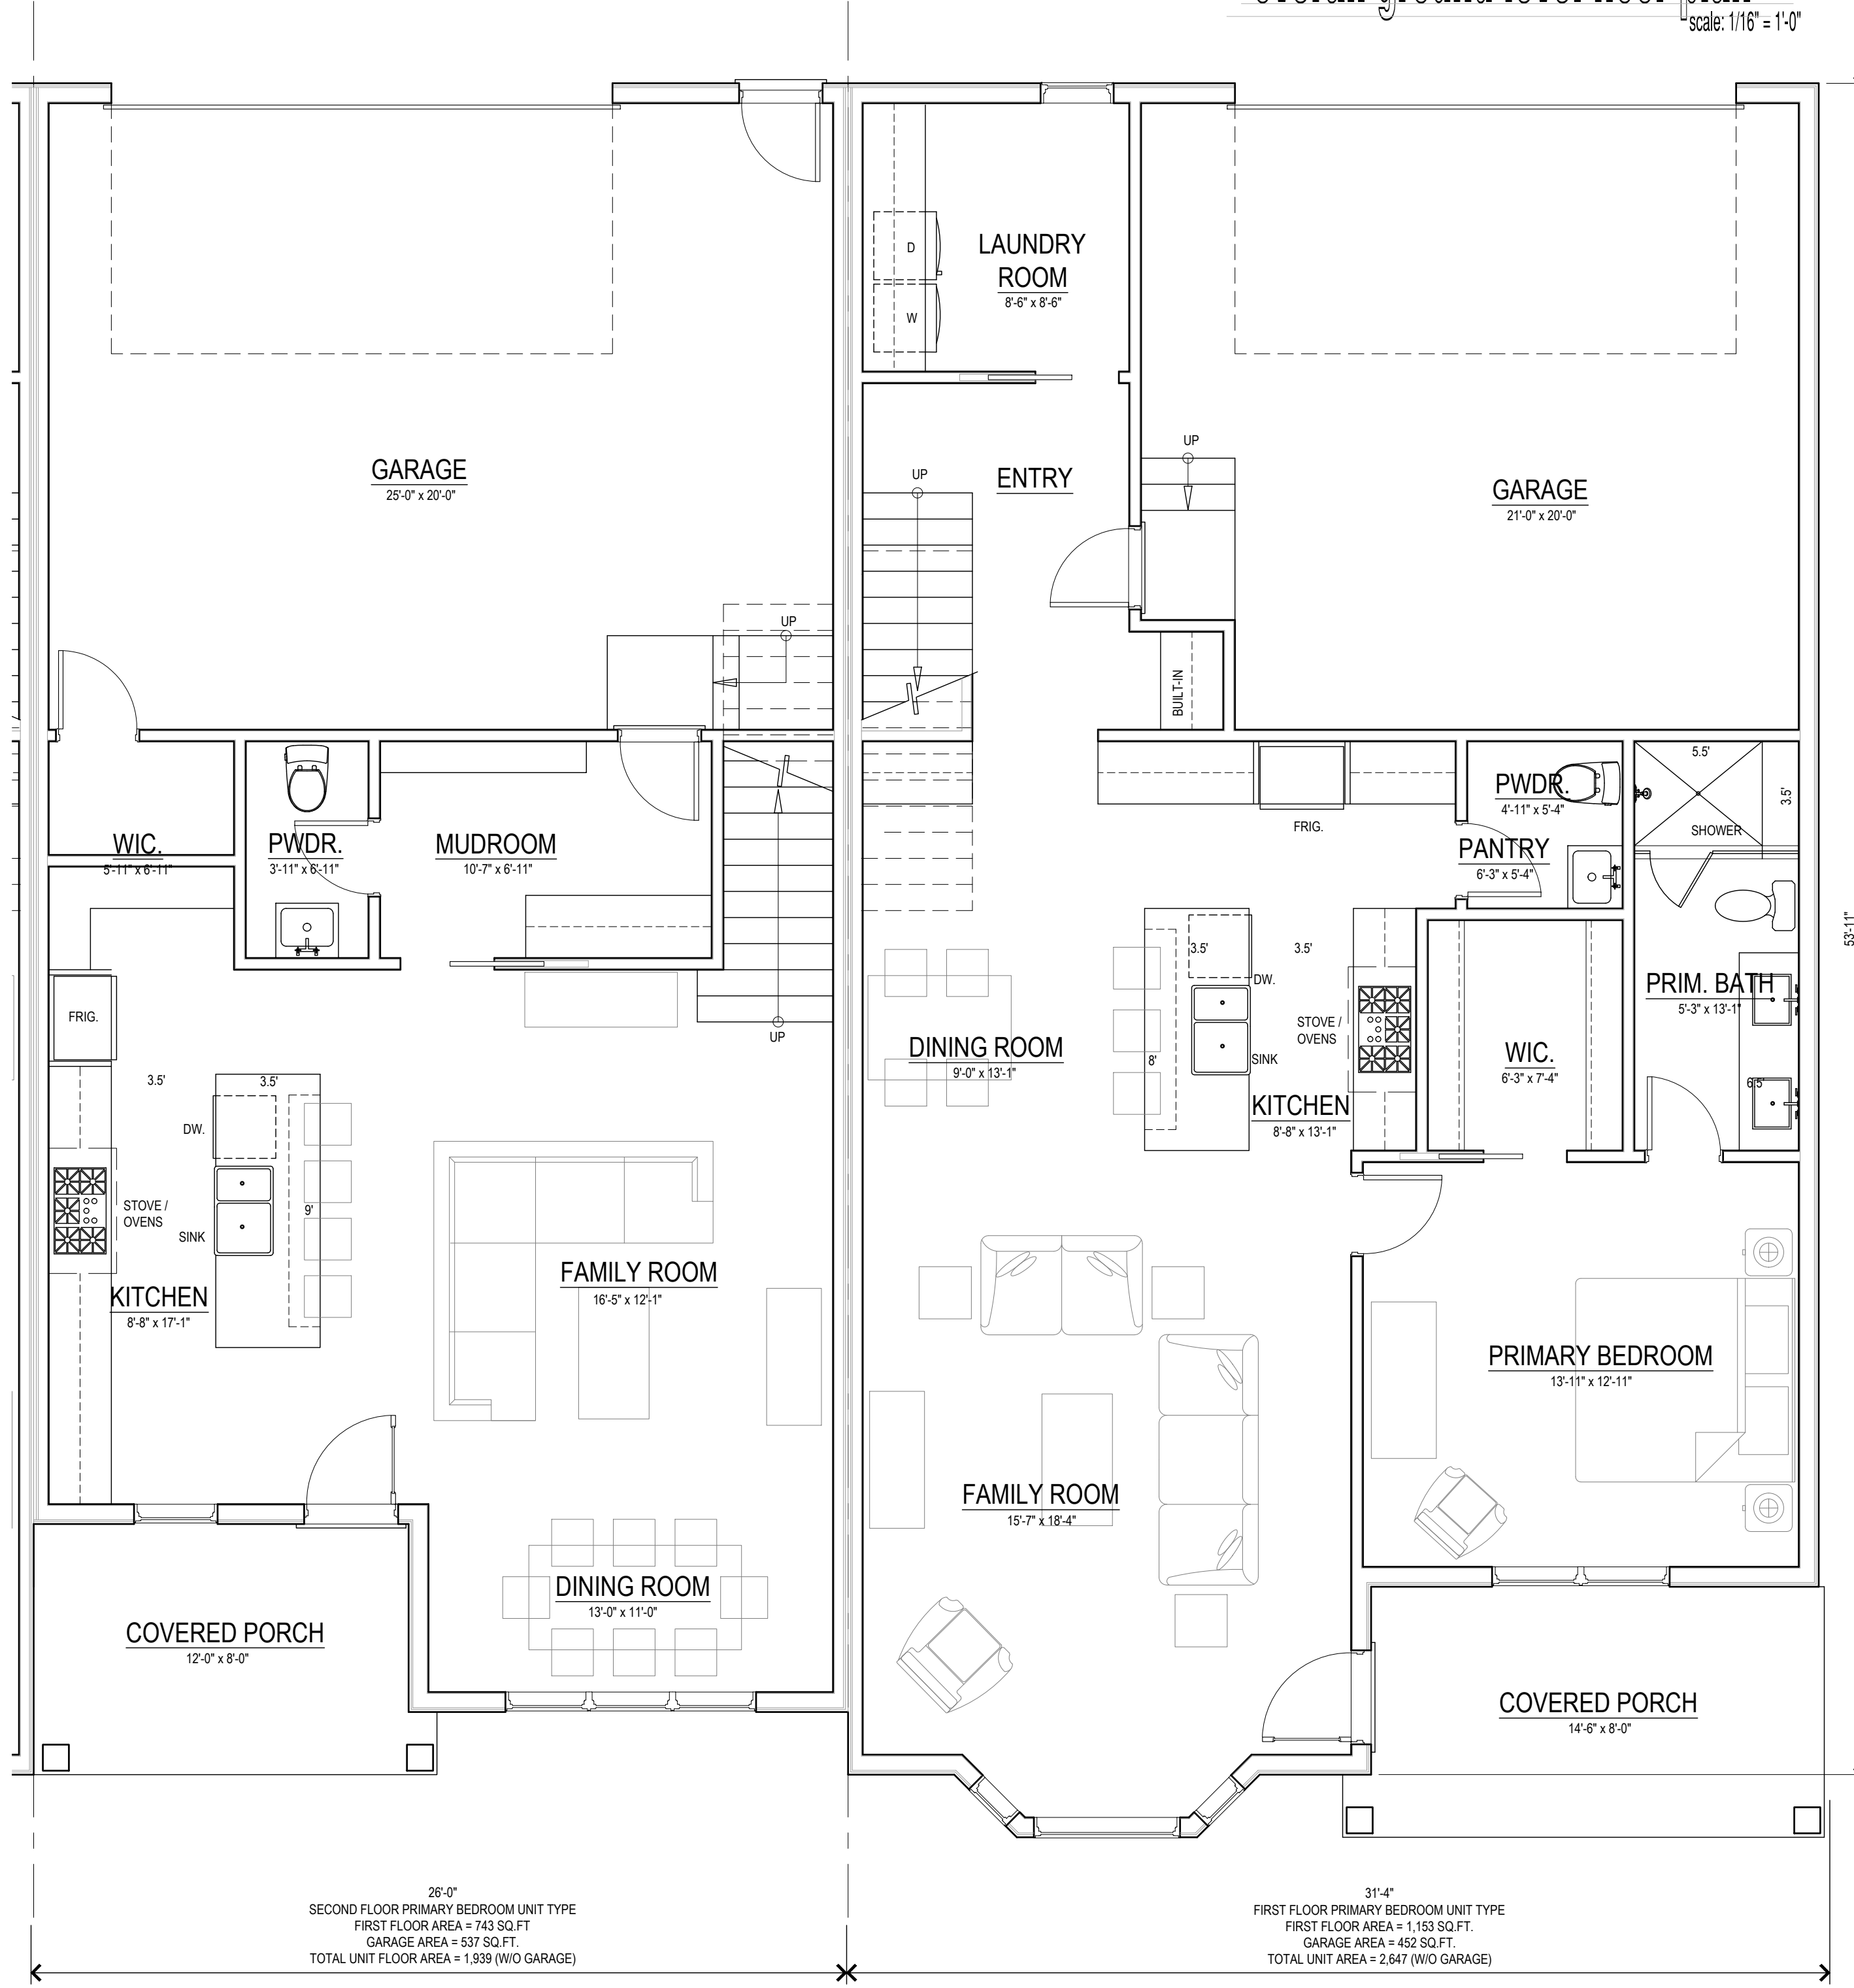

ground level floor plan
scale: 1/4" = 1'-0"

ISSUE DATE
06-24-2021 PC PRE-APP
12-14-2021 PRELIM. SITE PLAN
01-18-2022 P.C. PRELIM. REVIEW
05-02-2022 HDC CONCEPT REV.
08-09-2022 PRELIM. SITE PLAN

NOT FOR CONSTRUCTION



M ARCHITECTS
114 RAYSON STREET SUITE 202
NORTHVILLE, MICHIGAN 48167
PHONE 248.349.9708
marchitects.com

PROJECT
THE NORTHVILLE DOWNS:
CADY / GRISWOLD
ROWHOUSE DEVELOPMENT

PROJECT ADDRESS
CORNER OF:
East Cady Street and
South Griswold Street
Northville, MI
48167

PROJECT NUMBER
21.15

SHEET NAME
SINGLE-FAMILY ATTACHED
BEAL STREET AND INTERNAL
PARK:
FLOOR PLANS

SHEET NUMBER
A107



COPYRIGHT © 2023

NOT FOR CONSTRUCTION



114 RAYSON STREET
 SUITE 202
 NORTHVILLE, MICHIGAN 48167
 PHONE 248.349.9708
 marchitects.com

PROJECT
 THE NORTHVILLE DOWNS:
 CADY / GRISWOLD
 ROWHOUSE DEVELOPMENT

PROJECT ADDRESS
 CORNER OF:
 East Cady Street and
 South Griswold Street
 Northville, MI
 48167

PROJECT NUMBER
 21.15

SHEET NAME
 SINGLE-FAMILY ATTACHED
 BEAL STREET AND INTERNAL
 PARK: EXTERIOR ELEVATIONS

SHEET NUMBER
 A309

DO NOT SCALE DRAWINGS. USE NOTED DIMENSIONS ONLY.

THIS DRAWING IS THE PROPERTY OF M ARCHITECTS. UNAUTHORIZED USE OF ANY KIND, INCLUDING USE ON OTHER PROJECTS, IS PROHIBITED.




east elevation
 scale: 1/4" = 1'-0"



west elevation
 scale: 1/4" = 1'-0"

INTERIOR PARK BUILDINGS

NOT FOR CONSTRUCTION

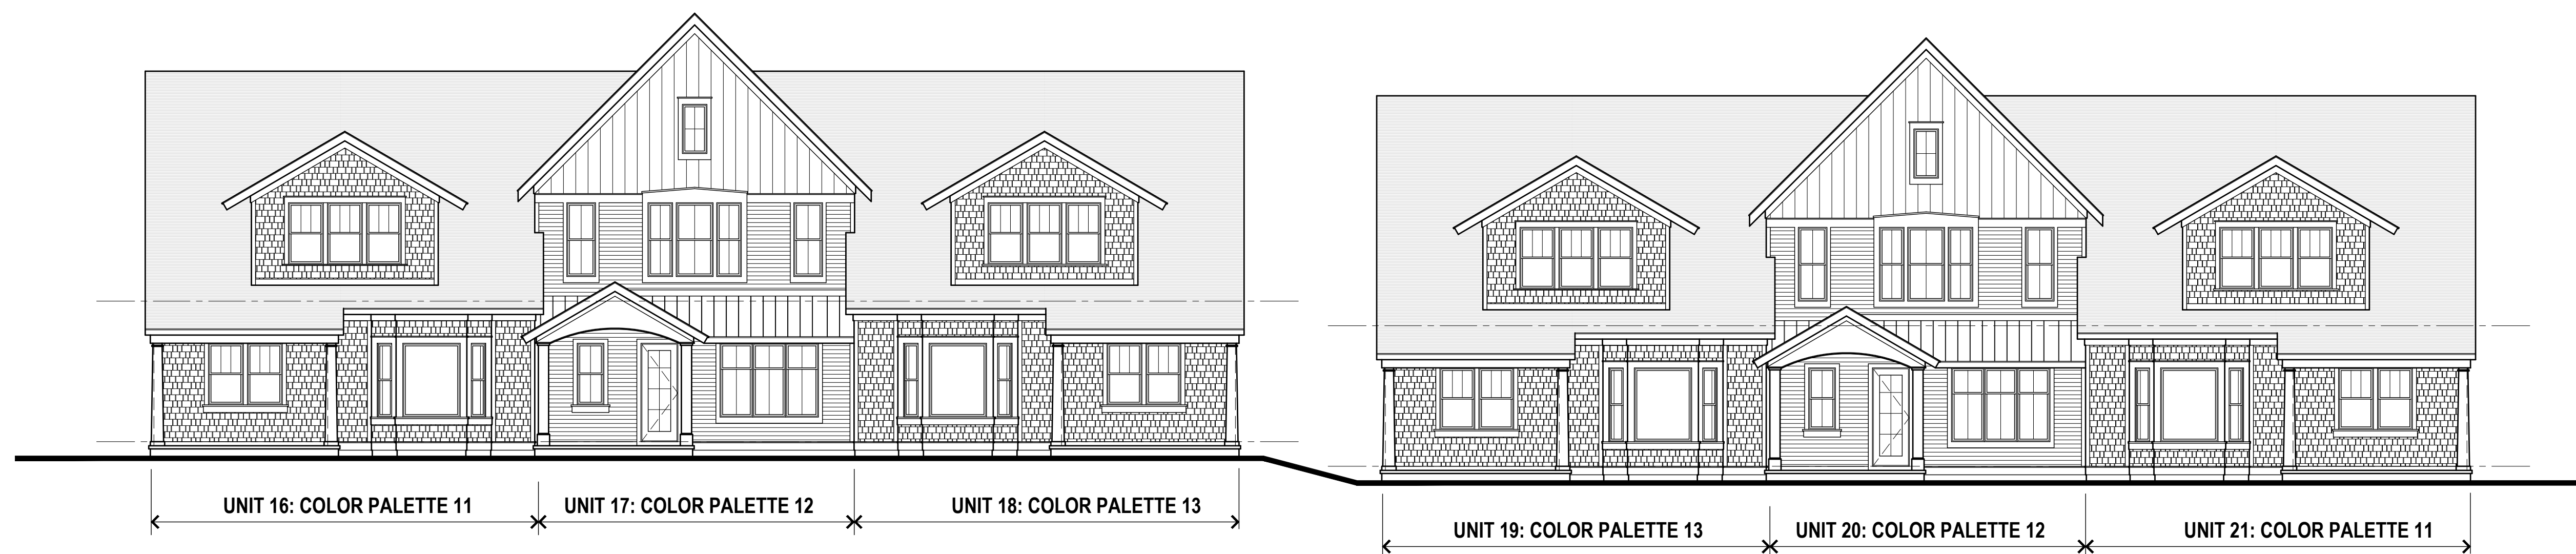

west elevation
 scale: 1/8" = 1'-0"



114 RAYSON STREET
 SUITE 202
 NORTHVILLE, MICHIGAN 48167
 PHONE 248.349.9708
 m architects.com

PROJECT
 THE NORTHVILLE DOWNS:
 CADY / GRISWOLD
 ROWHOUSE DEVELOPMENT

PROJECT ADDRESS
 CORNER OF:
 East Cady Street and
 South Griswold Street
 Northville, MI
 48167

PROJECT NUMBER
 21.15

SHEET NAME
 SINGLE-FAMILY ATTACHED
 BEAL STREET AND INTERNAL
 PARK: EXTERIOR ELEVATIONS


SHEET NUMBER
 A310

DO NOT SCALE DRAWINGS; USE NOTED DIMENSIONS ONLY.

THIS DRAWING IS THE PROPERTY OF M ARCHITECTS. UNAUTHORIZED USE OF ANY KIND, INCLUDING USE ON OTHER PROJECTS, IS PROHIBITED.

ELEVATION KEYNOTES, THIS SHEET:

- ① ASPHALT SHINGLES
- ② SHAKE SIDING
- ③ 4" HORIZONTAL SIDING
- ④ 6" HORIZONTAL SIDING
- ⑤ BOARD AND BATTEN SIDING, SMOOTH FIBER CEMENT PANEL WITH 2" VERTICAL FIBER CEMENT BATTENS
- ⑥ 8" SMOOTH CEMENT FIBER RAKE
- ⑦ 6" SMOOTH CEMENT FIBER SUB-RAKE
- ⑧ 2" SMOOTH CEMENT FIBER TRIM
- ⑨ 4" SMOOTH CEMENT FIBER TRIM
- ⑩ 6" SMOOTH CEMENT FIBER TRIM
- ⑪ 8" SMOOTH CEMENT FIBER TRIM
- ⑫ ALUMINUM CLAD WINDOW
- ⑬ 12" SMOOTH COLUMN WITH 2" CAPITAL AND 12" BASE
- ⑭ ALUMINUM CLAD ENTRY DOOR
- ⑮ SMOOTH FIBER CEMENT PANEL WITH 2" BOTTOM BANDING
- ⑯ STANDING SEAM METAL ROOF
- ⑰ 2" SMOOTH FIBER CEMENT SILL
- ⑱ 6" SMOOTH FIBER CEMENT FASCIA
- ⑲ 8" SMOOTH FIBER CEMENT FRIEZE
- ⑳ 12" TAPERED WOOD COLUMN WITH 2" CAPITAL AND 4" BASE

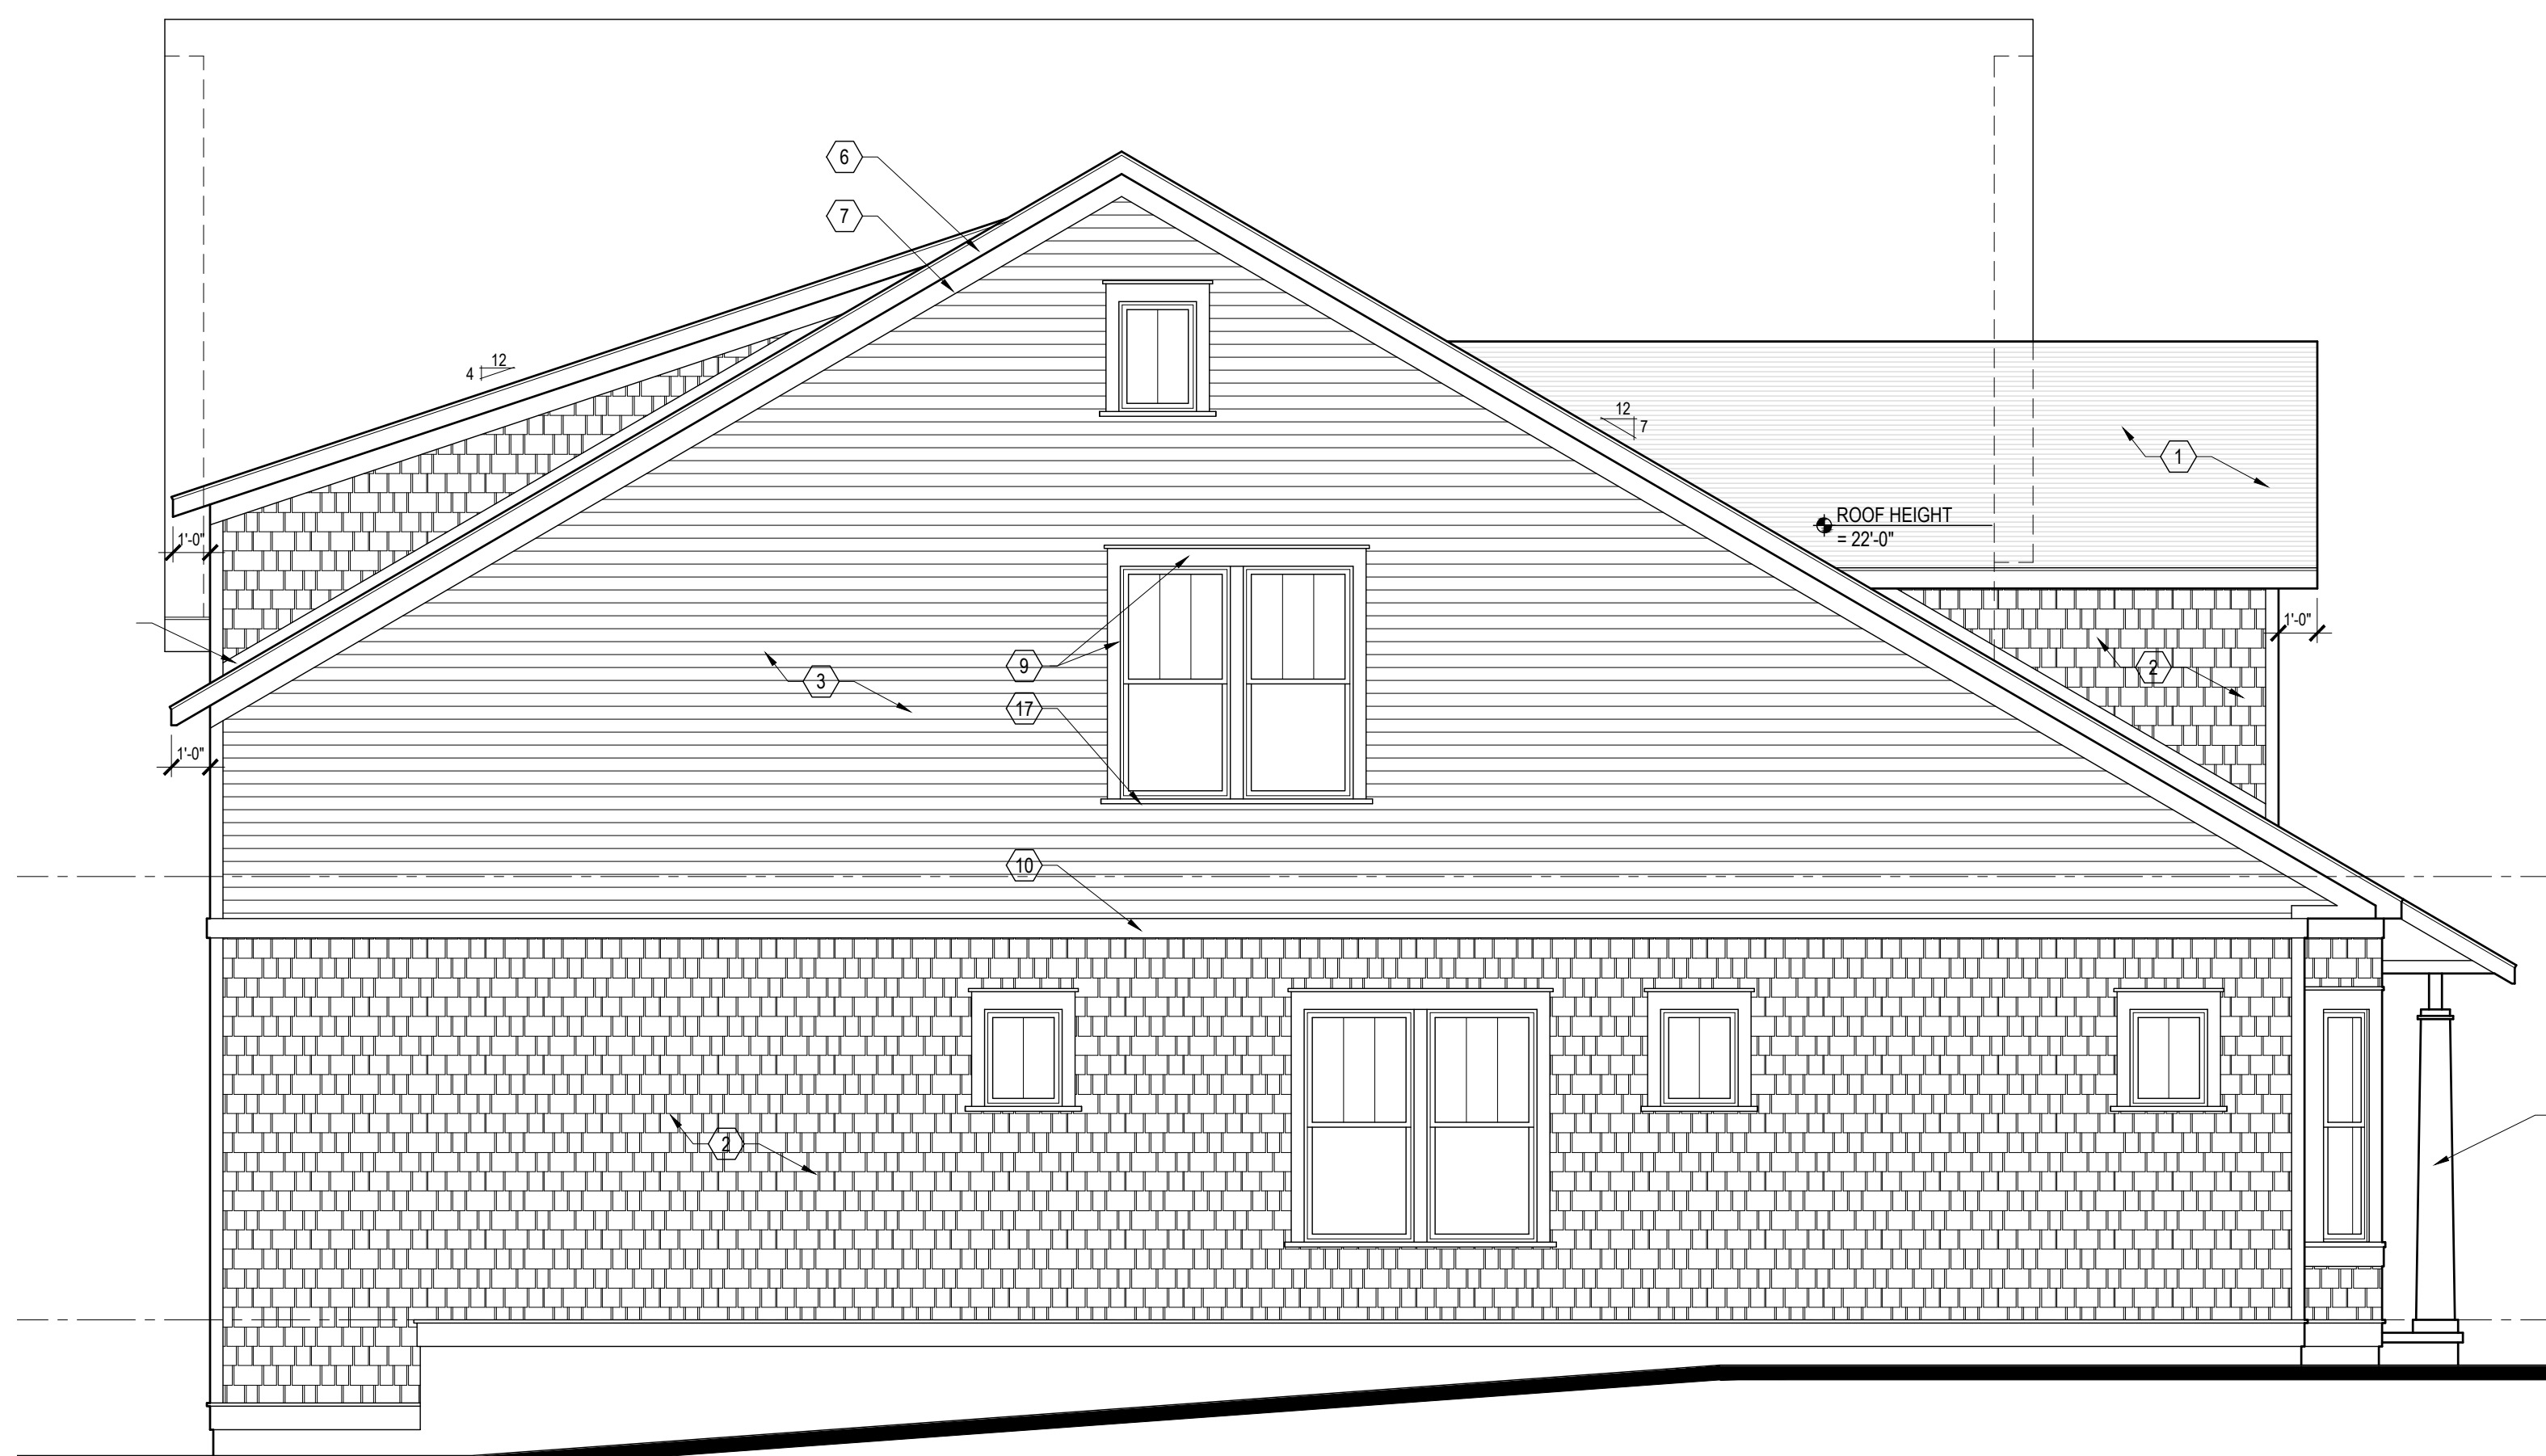

north/south elevation
 scale: 1/4" = 1'-0"

DO NOT SCALE DRAWINGS. USE NOTED DIMENSIONS ONLY.

THIS DRAWING IS THE PROPERTY OF M ARCHITECTS. UNAUTHORIZED USE OF ANY KIND, INCLUDING USE ON OTHER PROJECTS, IS PROHIBITED.

ISSUE DATE

06-24-2021 PC PRE-APP
 12-14-2021 PRELIM. SITE PLAN
 01-18-2022 P.C. PRELIM. REVIEW
 05-02-2022 HDC CONCEPT REV.
 08-09-2022 PRELIM. SITE PLAN

NOT FOR CONSTRUCTION



114 RAYSON STREET SUITE 202
 NORTHVILLE, MICHIGAN 48167
 PHONE 248.349.9708
 m architects.com


PROJECT
 THE NORTHVILLE DOWNS:
 CADY / GRISWOLD
 ROWHOUSE DEVELOPMENT

PROJECT ADDRESS
 CORNER OF:
 East Cady Street and
 South Griswold Street
 Northville, MI
 48167

PROJECT NUMBER
 21.15

SHEET NAME
 SINGLE-FAMILY ATTACHED
 BEAL STREET AND CENTER
 STREET FLOOR PLANS

SHEET NUMBER
 A108

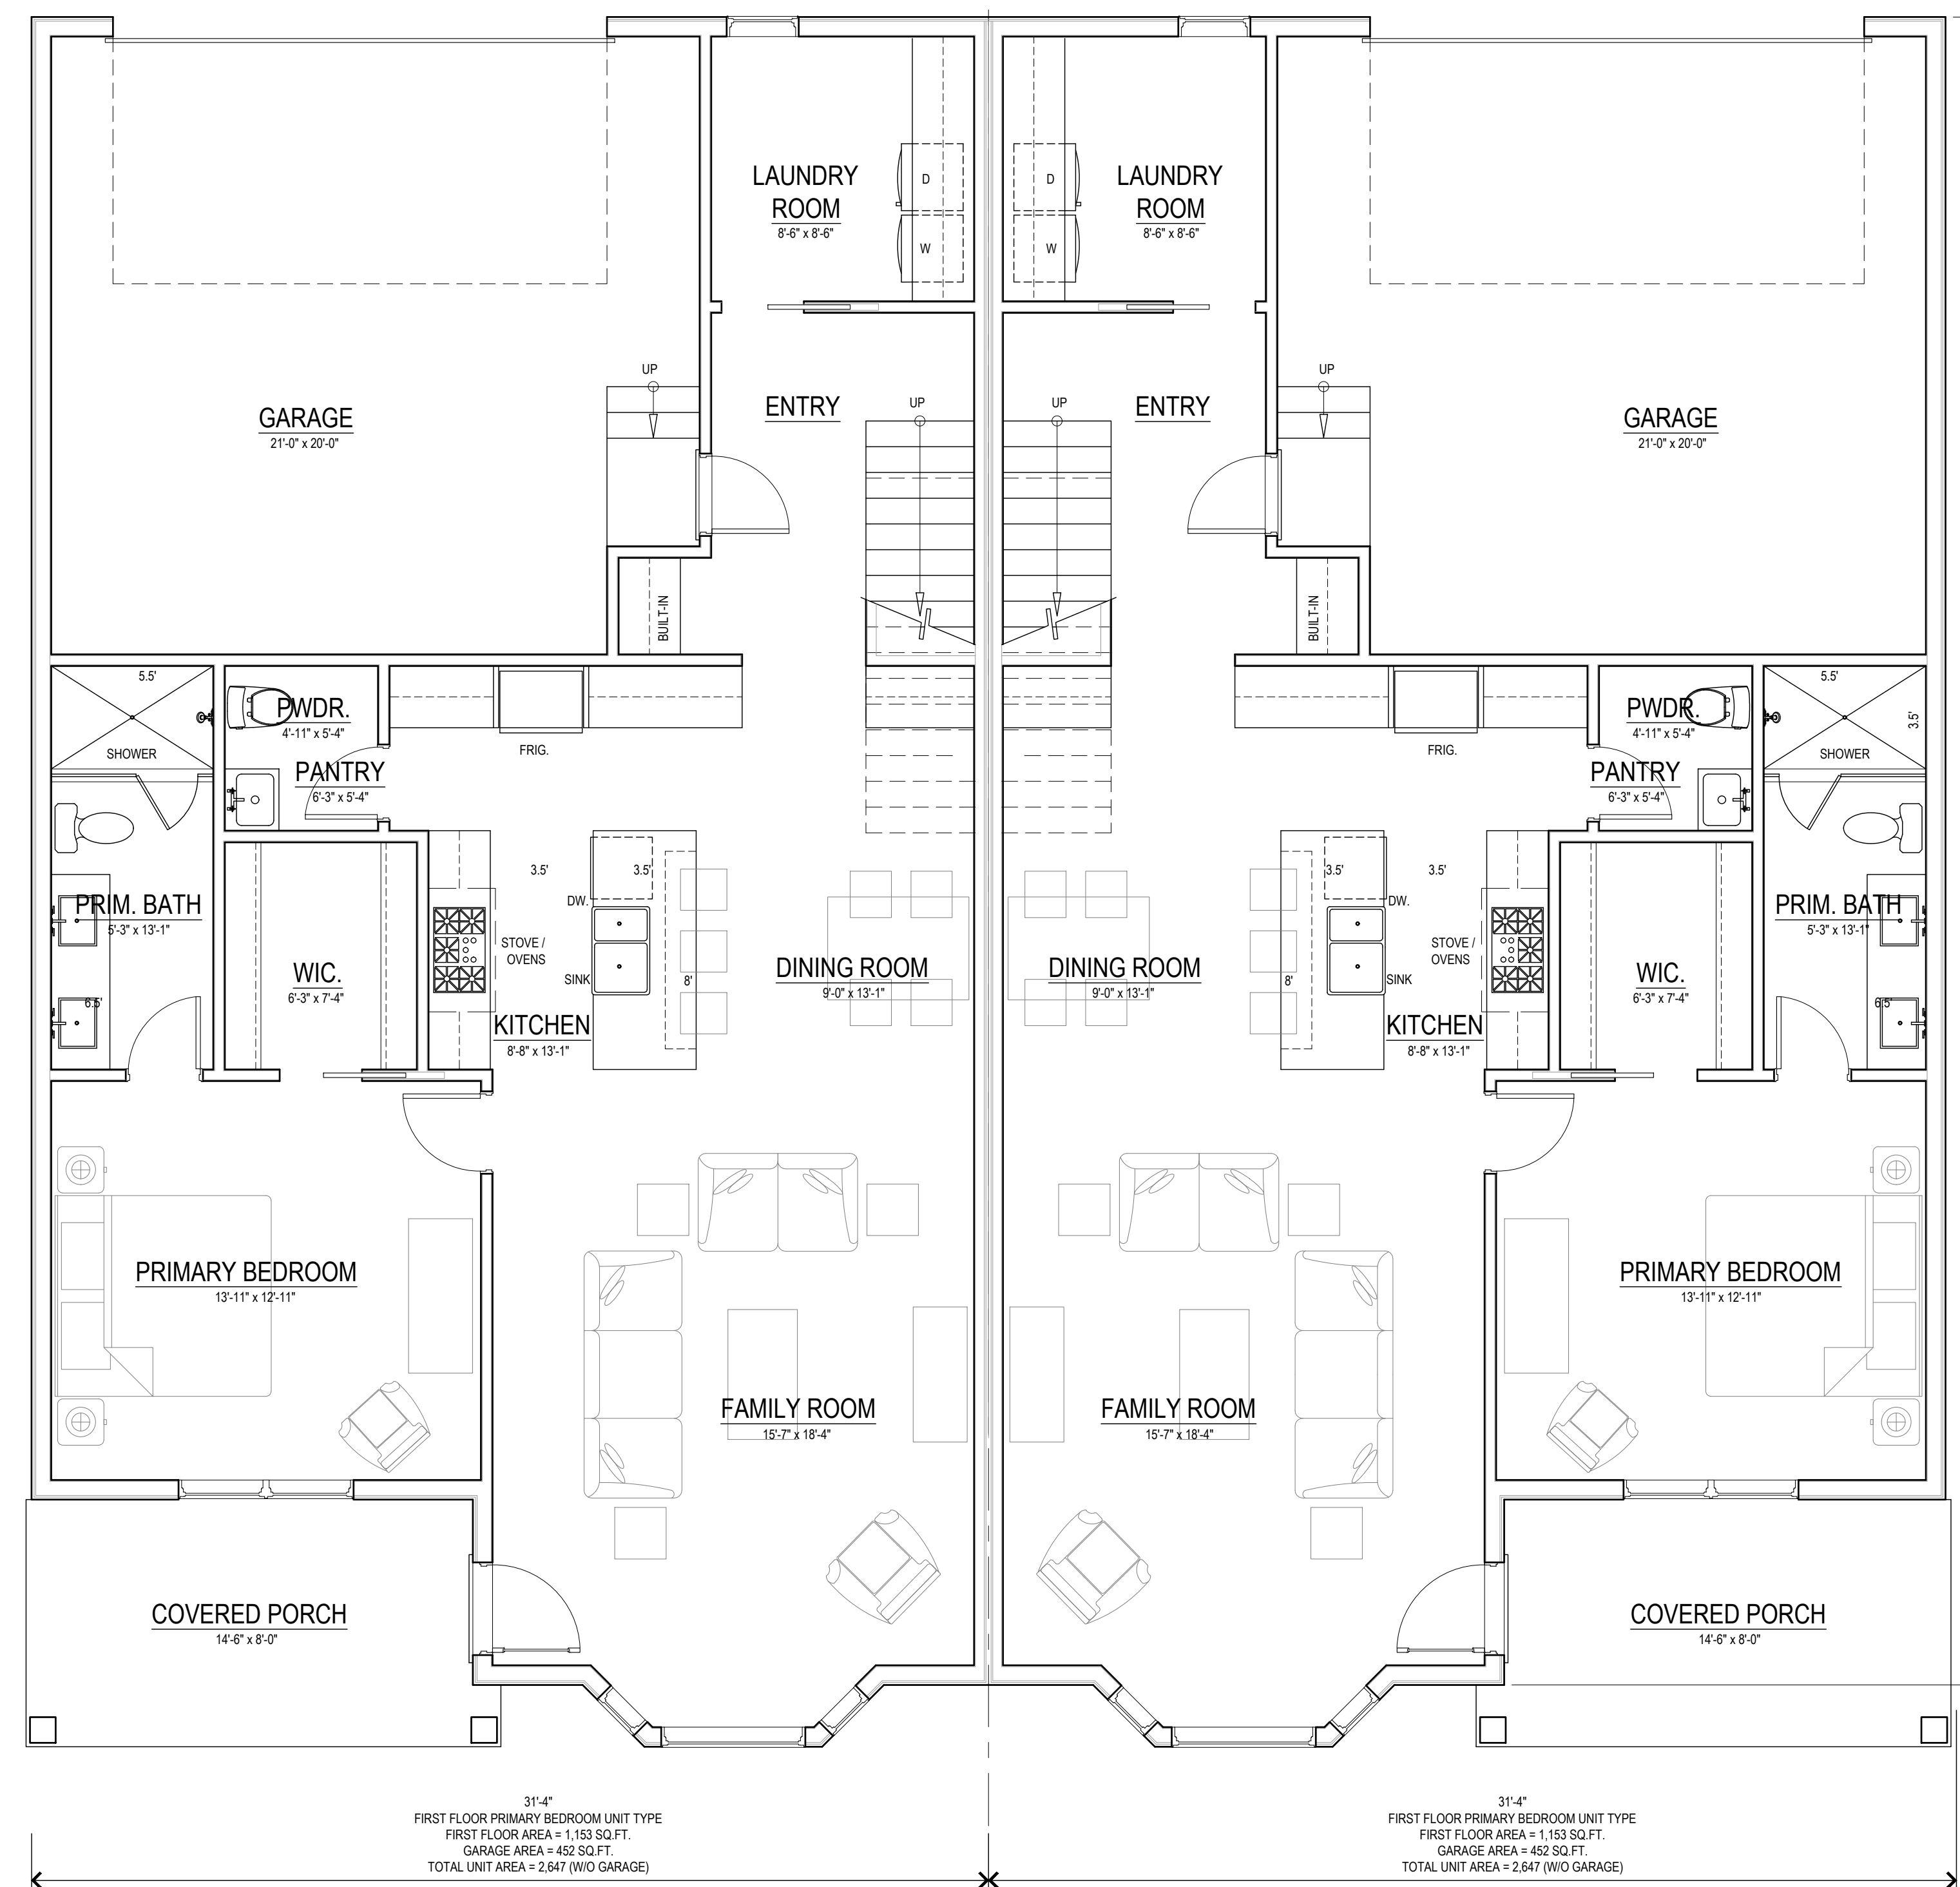

31'-4"
 FIRST FLOOR PRIMARY BEDROOM UNIT TYPE
 FIRST FLOOR AREA = 1,153 SQ. FT.
 GARAGE AREA = 452 SQ. FT.
 TOTAL UNIT AREA = 2,647 (W/O GARAGE)

31'-4"
 FIRST FLOOR PRIMARY BEDROOM UNIT TYPE
 FIRST FLOOR AREA = 1,153 SQ. FT.
 GARAGE AREA = 452 SQ. FT.
 TOTAL UNIT AREA = 2,647 (W/O GARAGE)

ground level floor plan
 scale: 1/4" = 1'-0"

DO NOT SCALE DRAWINGS. USE NOTED DIMENSIONS ONLY.

THIS DRAWING IS THE PROPERTY OF M ARCHITECTS. UNAUTHORIZED USE OF ANY KIND, INCLUDING USE ON OTHER PROJECTS, IS PROHIBITED.

ISSUE DATE

06-24-2021 PC PRE-APP
 12-14-2021 PRELIM. SITE PLAN
 01-18-2022 P.C. PRELIM. REVIEW
 05-02-2022 HDC CONCEPT REV.
 08-09-2022 PRELIM. SITE PLAN

NOT FOR CONSTRUCTION



M
ARCHITECTS
 114 RAYSON STREET
 SUITE 202
 NORTHVILLE, MICHIGAN 48167
 PHONE 248.349.9708
 marchitects.com


PROJECT
 THE NORTHVILLE DOWNS:
 CADY / GRISWOLD
 ROWHOUSE DEVELOPMENT

PROJECT ADDRESS
 CORNER OF:
 East Cady Street and
 South Griswold Street
 Northville, MI
 48167

PROJECT NUMBER
 21.15

SHEET NAME
 SINGLE-FAMILY ATTACHED
 BEAL STREET AND CENTER
 STREET FLOOR PLANS

SHEET NUMBER
 A108

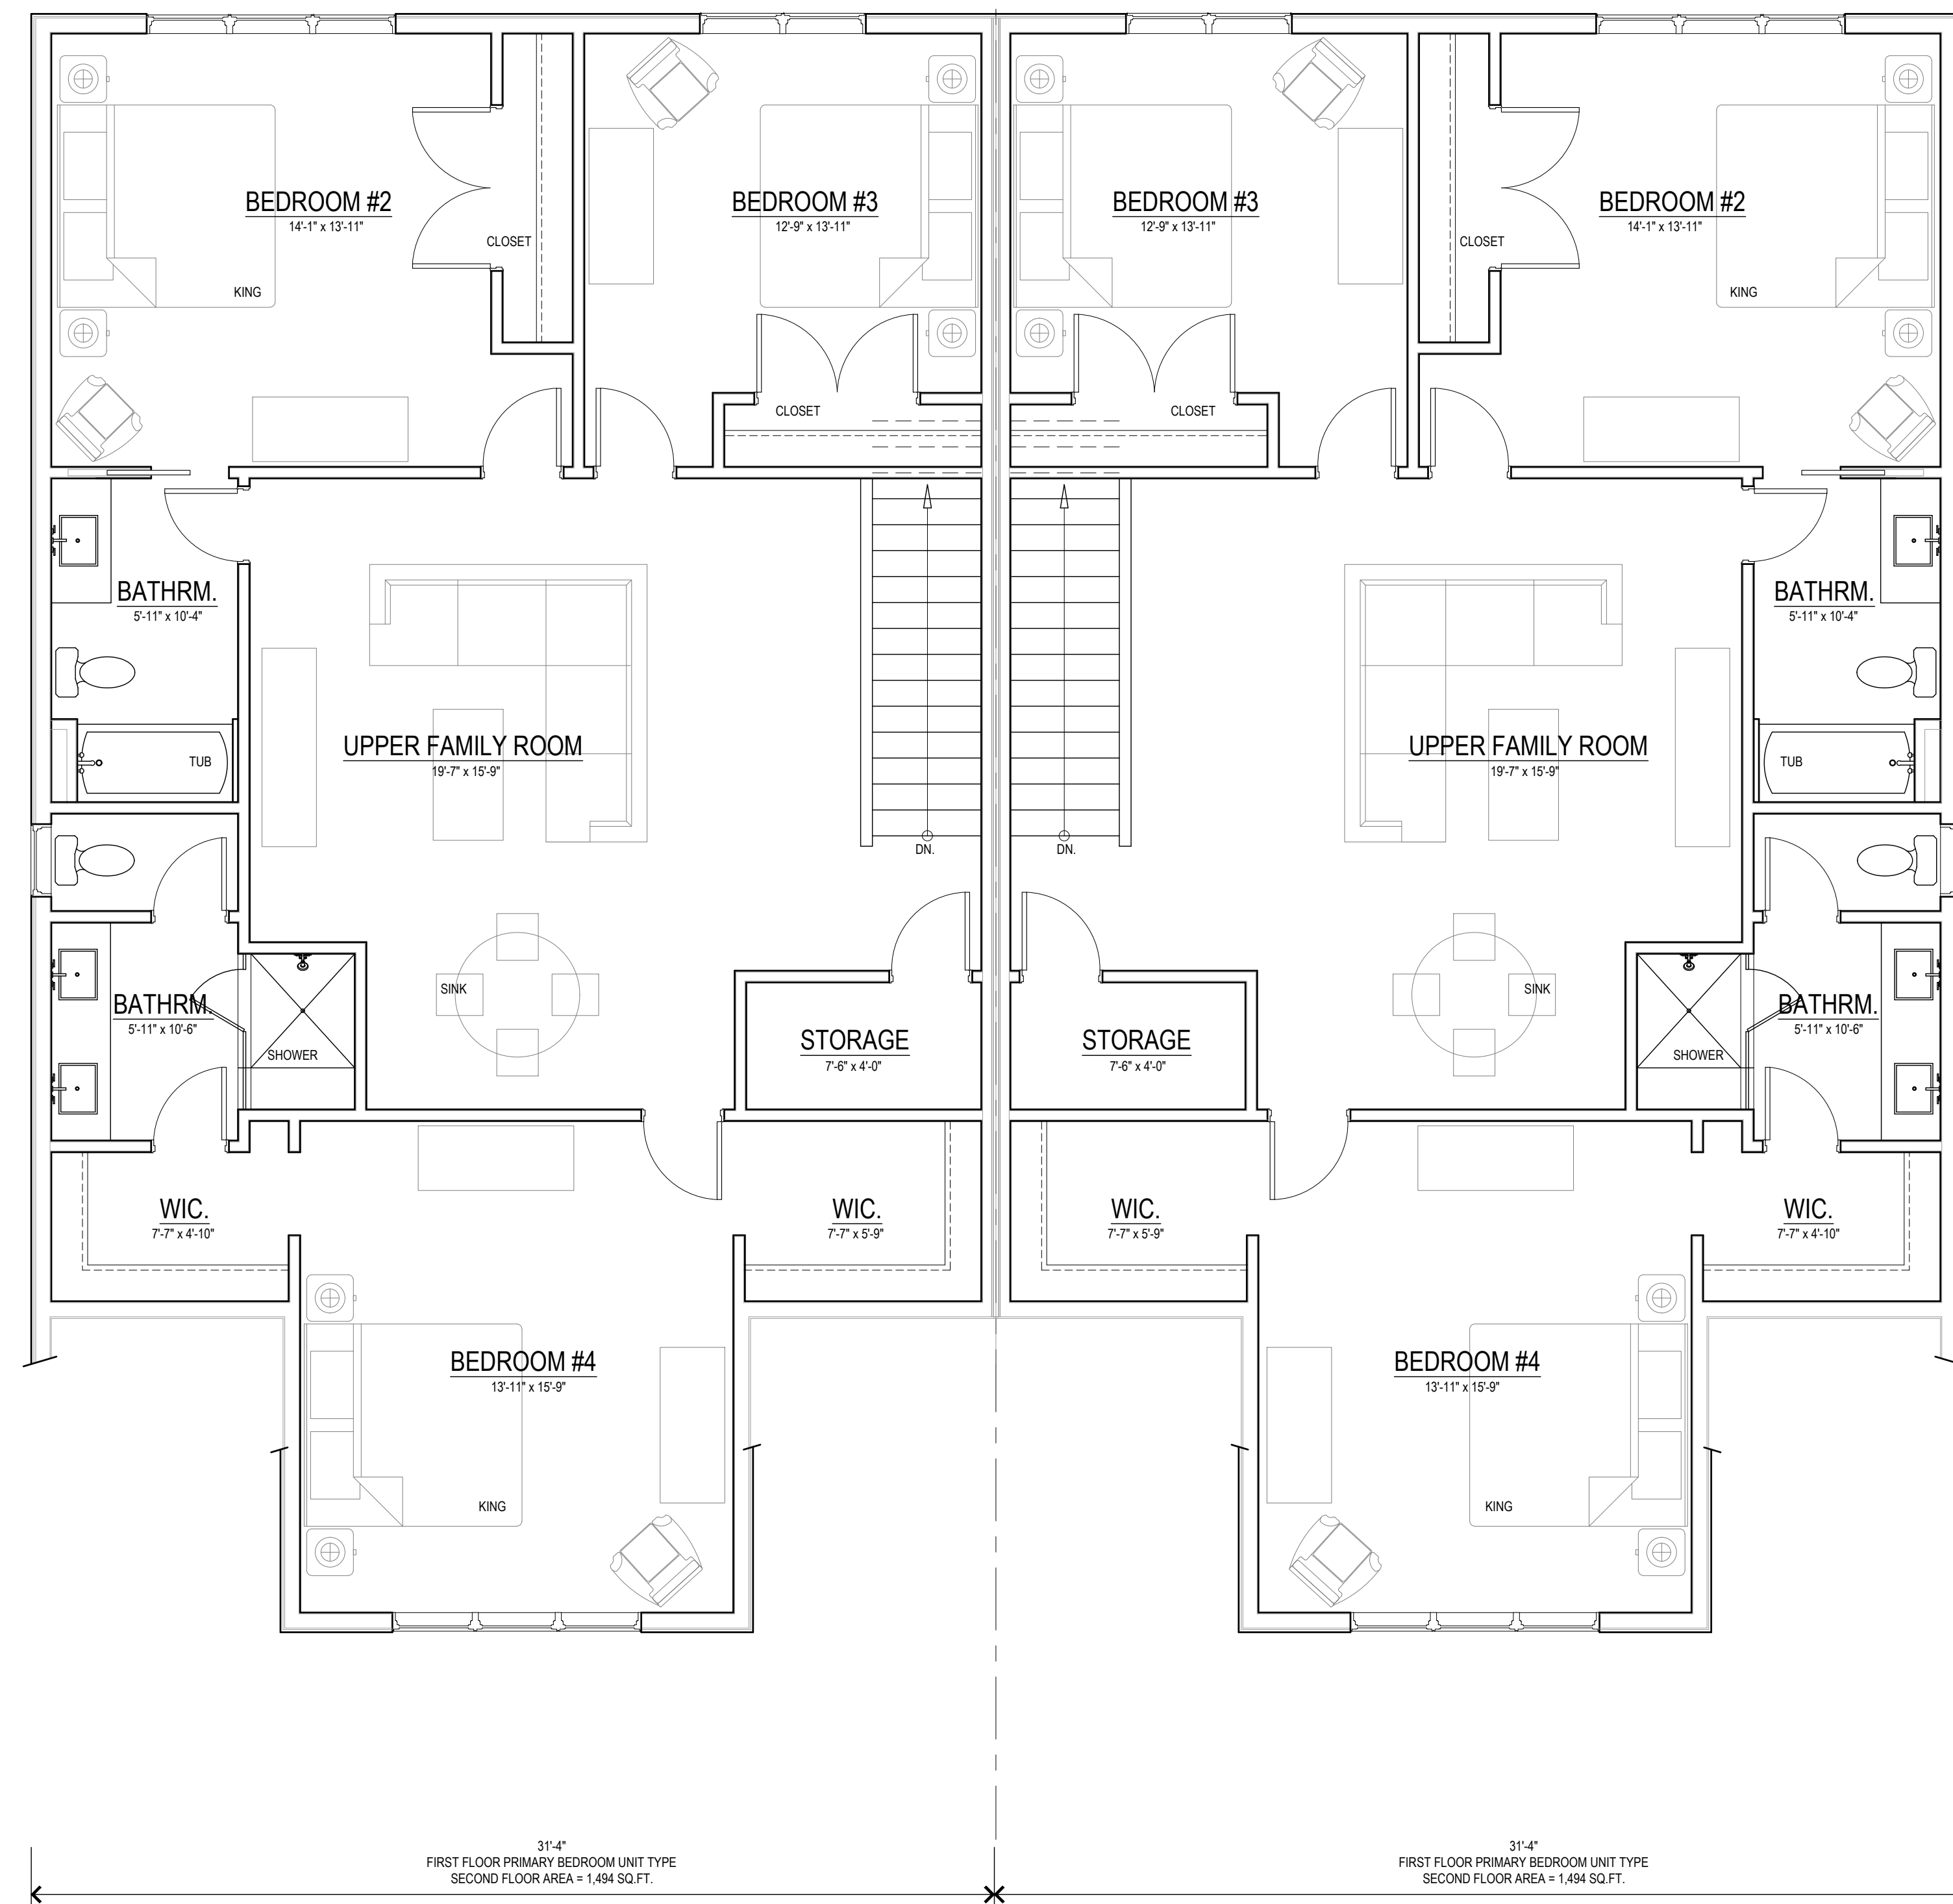

upper level floor plan
 scale: 1/4" = 1'-0"

NOT FOR CONSTRUCTION



114 RAYSON STREET
 SUITE 202
 NORTHVILLE, MICHIGAN 48167
 PHONE 248.349.9708
 marchitects.com

PROJECT
 THE NORTHVILLE DOWNS:
 CADY / GRISWOLD
 ROWHOUSE DEVELOPMENT

PROJECT ADDRESS
 CORNER OF:
 East Cady Street and
 South Griswold Street
 Northville, MI
 48167

PROJECT NUMBER
 21.15

SHEET NAME
 SINGLE-FAMILY ATTACHED
 BEAL STREET AND CENTER
 STREET: EXTERIOR ELEVATIONS

SHEET NUMBER
 A311

DO NOT SCALE DRAWINGS; USE NOTED DIMENSIONS ONLY.

THIS DRAWING IS THE PROPERTY OF M ARCHITECTS. UNAUTHORIZED USE OF ANY KIND, INCLUDING USE ON OTHER PROJECTS, IS PROHIBITED.



COPYRIGHT © 2023



beal street elevation
 scale: 1/4" = 1'-0"



ELEVATION KEYNOTES, THIS SHEET:

- 1 ASPHALT SHINGLES
- 2 SHAKE SIDING
- 3 4" HORIZONTAL SIDING
- 4 6" HORIZONTAL SIDING
- 5 BOARD AND BATTEN SIDING:
SMOOTH FIBER CEMENT PANEL WITH
2" VERTICAL FIBER CEMENT BATTENS
- 6 8" SMOOTH CEMENT FIBER RAKE
- 7 6" SMOOTH CEMENT FIBER SUB-RAKE
- 8 2" SMOOTH CEMENT FIBER TRIM
- 9 4" SMOOTH CEMENT FIBER TRIM
- 10 6" SMOOTH CEMENT FIBER TRIM
- 11 8" SMOOTH CEMENT FIBER TRIM
- 12 ALUMINUM CLAD WINDOW
- 13 12" SMOOTH COLUMN WITH
2" CAPITAL AND 12" BASE
- 14 ALUMINUM CLAD ENTRY DOOR
- 15 SMOOTH FIBER CEMENT PANEL WITH
2" BOTTOM BANDING
- 16 STANDING SEAM METAL ROOF
- 17 2" SMOOTH FIBER CEMENT SILL
- 18 6" SMOOTH FIBER CEMENT FASCIA
- 19 8" SMOOTH FIBER CEMENT FRIEZE
- 20 12" TAPERED WOOD COLUMN WITH
2" CAPITAL AND 4" BASE

center street elevation
 scale: 1/4" = 1'-0"

DO NOT SCALE DRAWINGS. USE NOTED DIMENSIONS ONLY.

THIS DRAWING IS THE PROPERTY OF M ARCHITECTS. UNAUTHORIZED USE OF ANY KIND, INCLUDING USE ON OTHER PROJECTS, IS PROHIBITED.

ISSUE DATE

06-24-2021	PC PRE-APP
12-14-2021	PRELIM. SITE PLAN
01-18-2022	P.C. PRELIM. REVIEW
05-02-2022	HDC CONCEPT REV.
08-09-2022	PRELIM. SITE PLAN

NOT FOR CONSTRUCTION



M
ARCHITECTS

114 RAYSON STREET
SUITE 202
NORTHVILLE, MICHIGAN 48167
PHONE 248.349.9708
marchitects.com

PROJECT
THE NORTHVILLE DOWNS:
CADY / GRISWOLD
ROWHOUSE DEVELOPMENT

PROJECT ADDRESS
CORNER OF:
East Cady Street and
South Griswold Street
Northville, MI
48167


PROJECT NUMBER
21.15

SHEET NAME
SINGLE-FAMILY ATTACHED
BEAL STREET AND CENTER
STREET: EXTERIOR ELEVATIONS

SHEET NUMBER
A312

ELEVATION KEYNOTES, THIS SHEET:

- 1 ASPHALT SHINGLES
- 2 SHAKE SIDING
- 3 4" HORIZONTAL SIDING
- 4 6" HORIZONTAL SIDING
- 5 BOARD AND BATTEN SIDING: SMOOTH FIBER CEMENT PANEL WITH 2" VERTICAL FIBER CEMENT BATTENS
- 6 8" SMOOTH CEMENT FIBER RAKE
- 7 6" SMOOTH CEMENT FIBER SUB-RAKE
- 8 2" SMOOTH CEMENT FIBER TRIM
- 9 4" SMOOTH CEMENT FIBER TRIM
- 10 6" SMOOTH CEMENT FIBER TRIM
- 11 8" SMOOTH CEMENT FIBER TRIM
- 12 ALUMINUM CLAD WINDOW
- 13 12" SMOOTH COLUMN WITH 2" CAPITAL AND 12" BASE
- 14 ALUMINUM CLAD ENTRY DOOR
- 15 SMOOTH FIBER CEMENT PANEL WITH 2" BOTTOM BANDING
- 16 STANDING SEAM METAL ROOF
- 17 2" SMOOTH FIBER CEMENT SILL
- 18 6" SMOOTH FIBER CEMENT FASCIA
- 19 8" SMOOTH FIBER CEMENT FRIEZE
- 20 12" TAPERED WOOD COLUMN WITH 2" CAPITAL AND 4" BASE

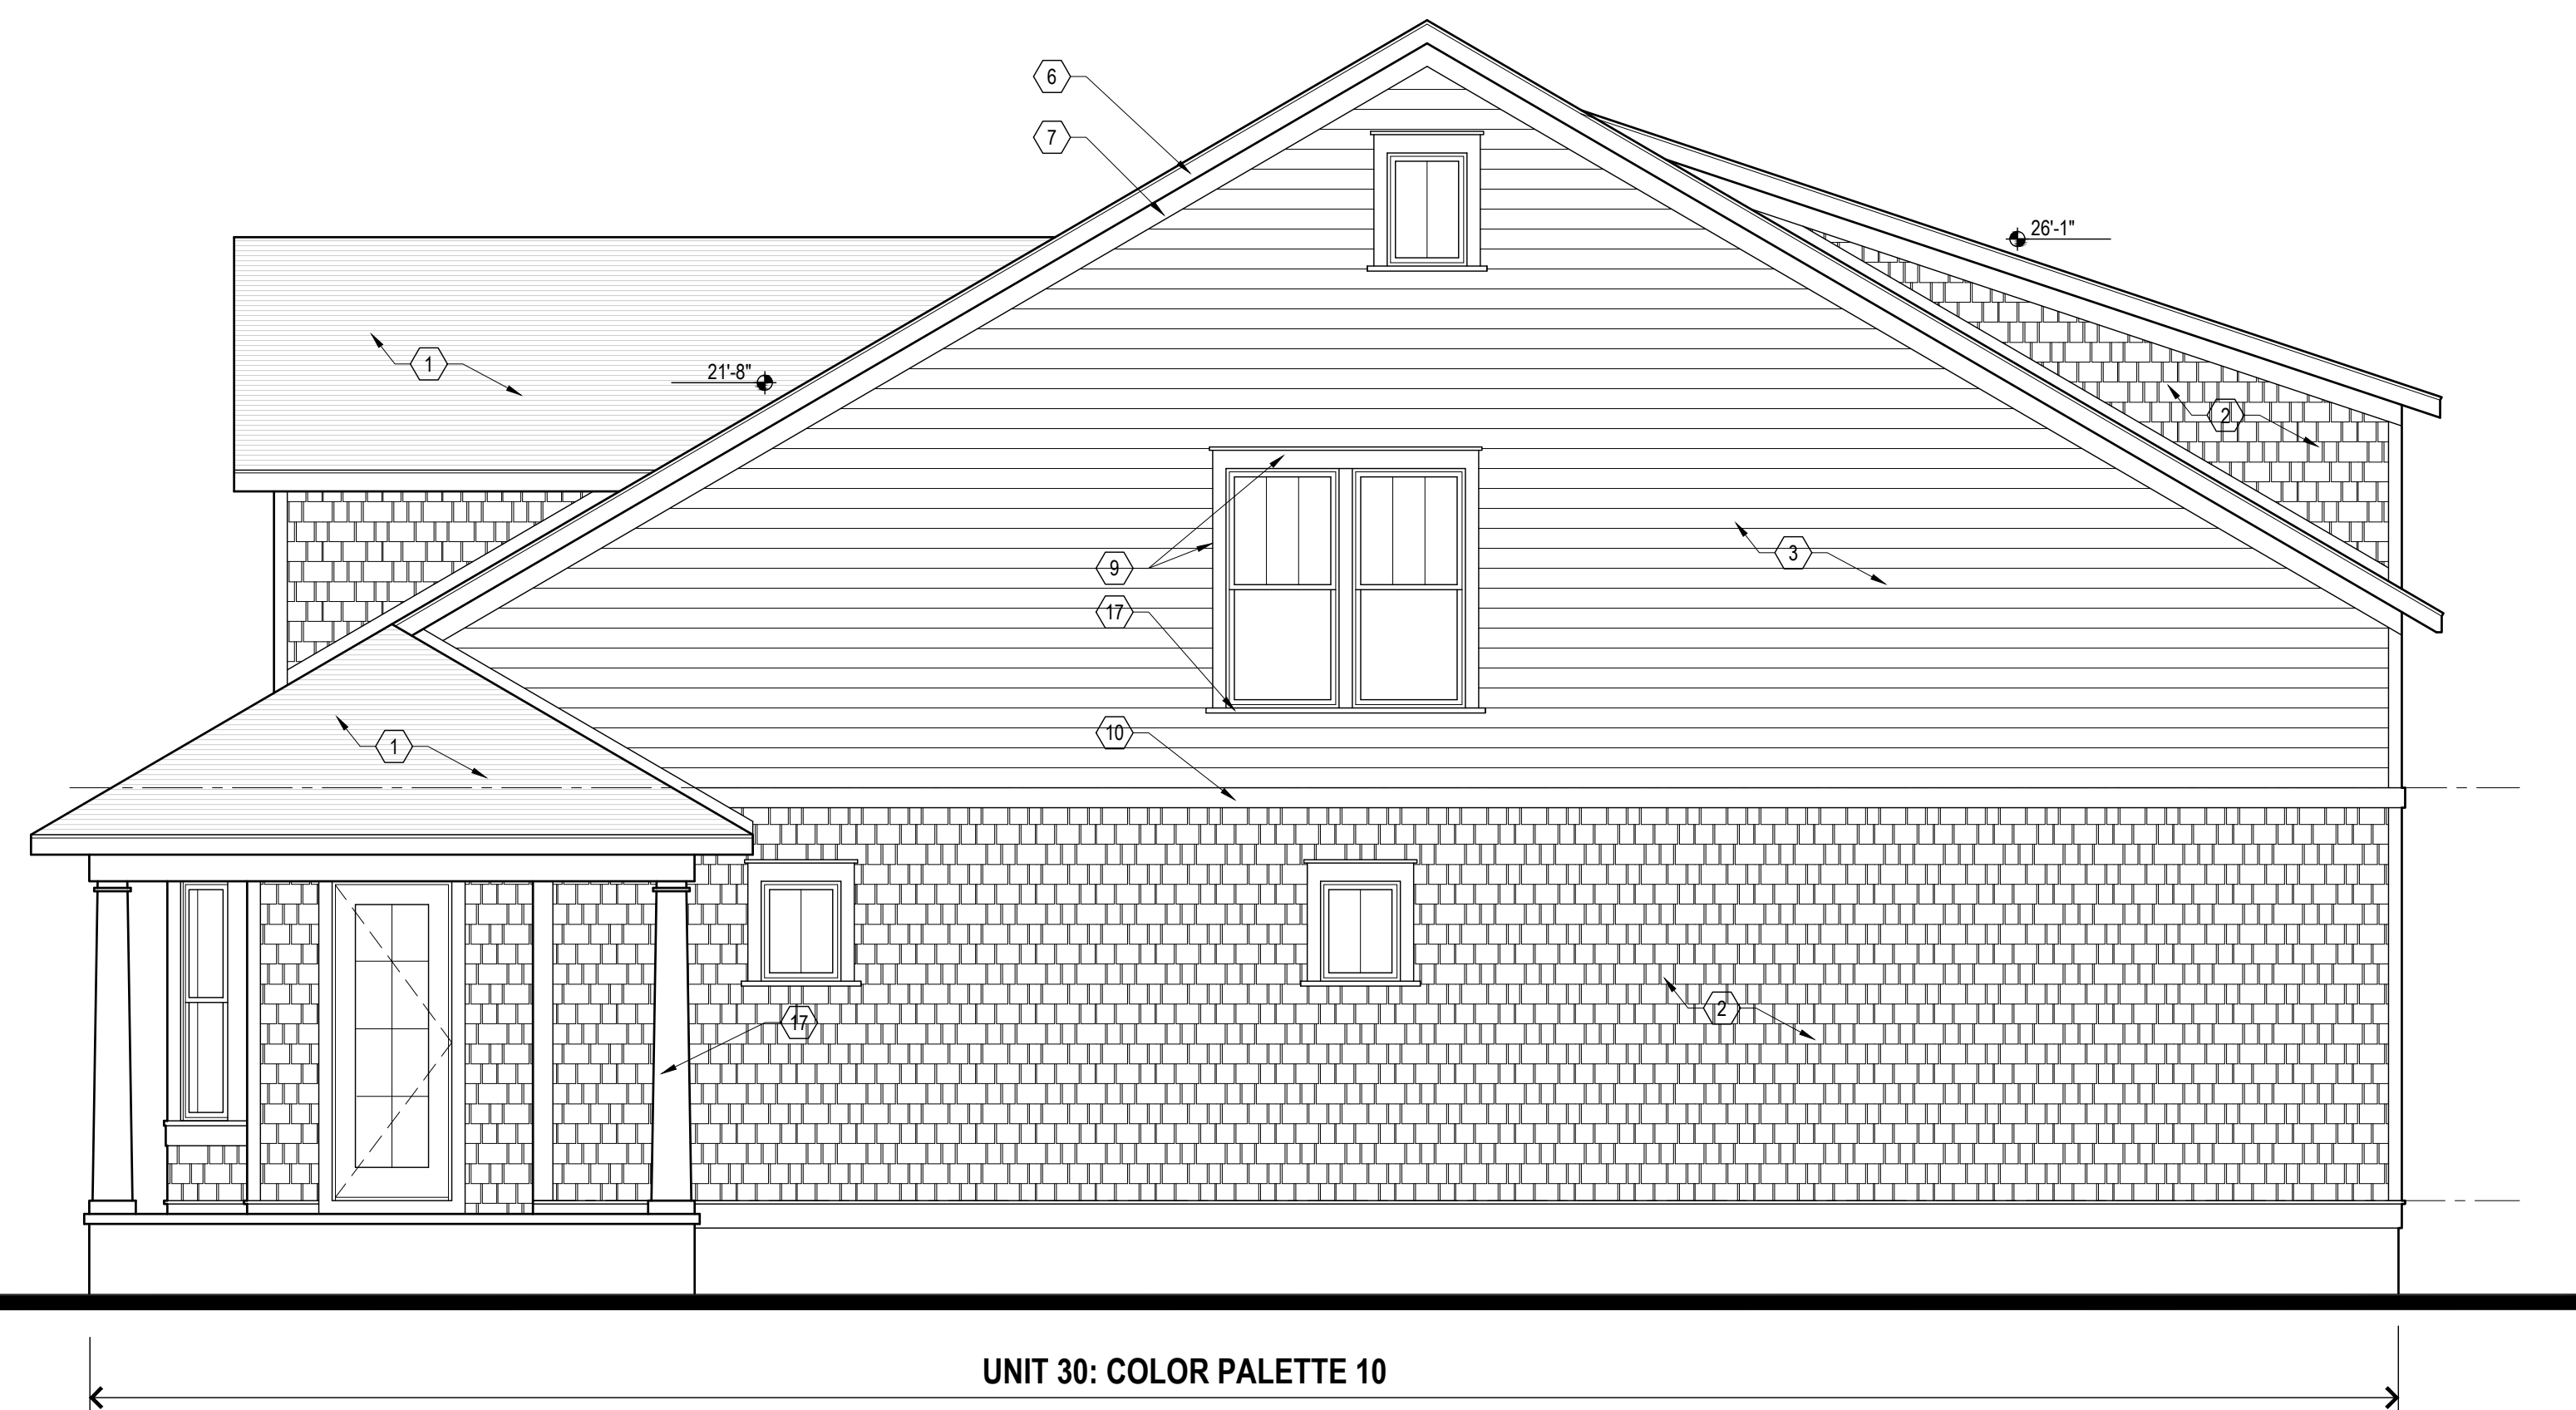

UNIT 30: COLOR PALETTE 10


beal street elevation
Scale: 1/4" = 1'-0"

CADY TOWNHOMES COLOR PALETTES

PALETTE ONE UNIT 1 & UNIT 7



BRICK ONE
MFR : BELDEN BRICK
NAME : BUCKINGHAM CLEAR
SIZE : MODULAR 3 5/8" X 7 7/8"

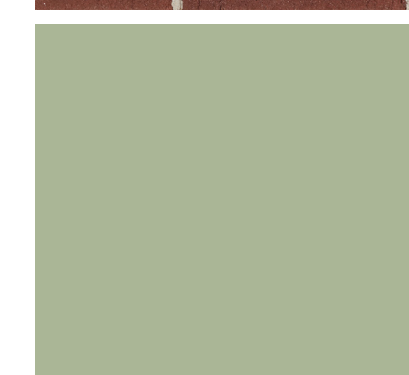


PAINT ONE
MFR : SHERWIN WILLIAMS
COLOR : RUSKIN ROOM GREEN




PAINT TWO
MFR : SHERWIN WILLIAMS
COLOR : ROYCROFT PEWTER



PAINT FOUR
MFR : SHERWIN WILLIAMS
COLOR : ROYCROFT ADOBE

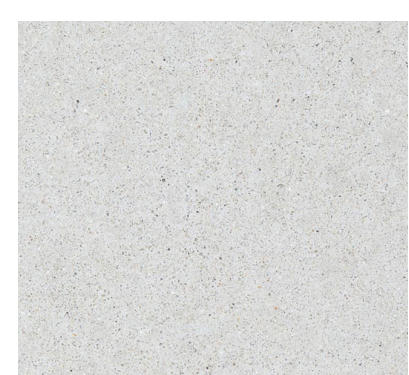


CAST STONE ONE
MFR : ARRISCRAFT
COLOR : LIMESTONE

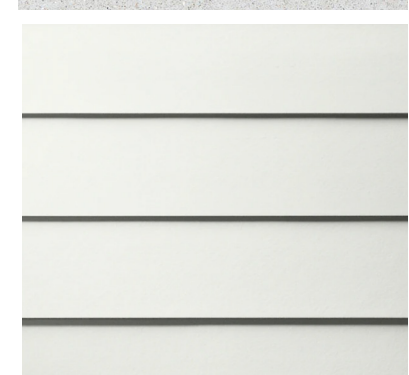

SIDING FIVE
MFR : EQUAL TO JAMES HARDIE
NAME : HORIZONTAL SMOOTH 6"
HIGH CEMENT BOARD LAP SIDING
COLOR : PAINT FOUR



SHINGLE ROOFING ONE
MFR : CERTAINTEED
NAME : LANDMARK PRO
COLOR : MAX DEF MOIRE BLACK

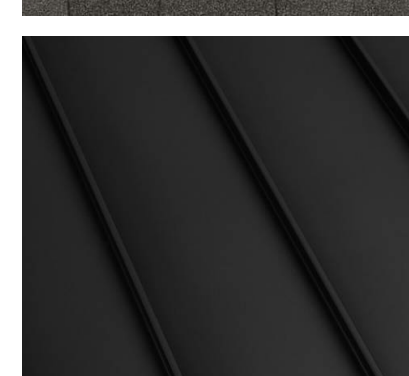


METAL ROOFING ONE
MFR : PAC CLAD
NAME : STANDING SEAM METAL
ROOF




GARAGE DOOR TWO
MFR : AMARR
NAME : DESIGNERS CHOICE
- RECESSED,
STOCKTON LP
COLOR : PAINT FOUR



TRIM
MFR : EQUAL TO JAMES HARDIE
NAME : 2".4".6".8" OR 12"
SMOOTH CEMENT BOARD TRIM
COLOR : PAINT TWO

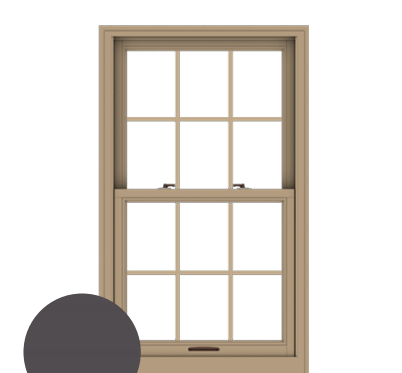

WINDOWS
MFR : ANDERSEN WINDOWS
NAME : E SERIES
COLOR : DARK ASH

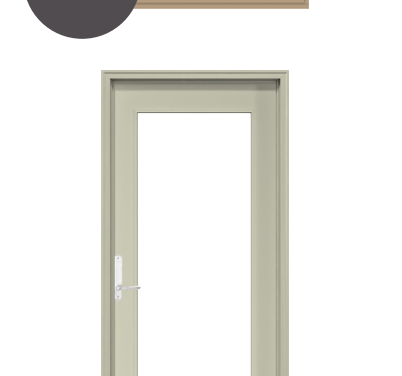


ENTRY DOOR ONE
MFR : ANDERSEN
NAME : 102 SERIES
COLOR : PRIMED - PAINT ONE


PALETTE TWO UNIT 3 & UNIT 5




BRICK THREE
MFR : BELDEN BRICK
NAME : SIENNA BLEND VELOUR
SIZE : MODULAR 3 5/8" X 7 7/8"

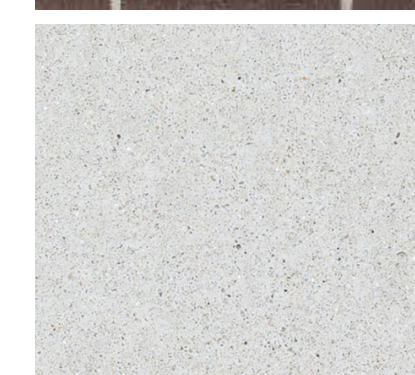

CAST STONE ONE
MFR : ARRISCRAFT
COLOR : LIMESTONE

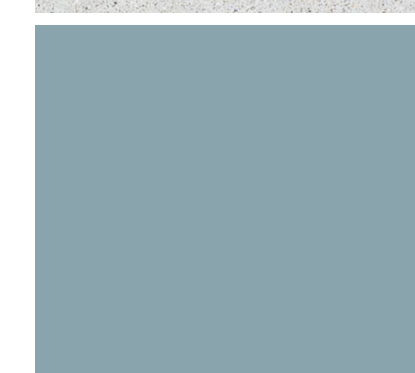


PAINT SEVENTEEN
MFR : SHERWIN WILLIAMS
COLOR : POWDER BLUE

 


PAINT FOURTEEN
MFR : SHERWIN WILLIAMS
COLOR : ROCKWOOD DARK
BROWN



SHINGLE ROOFING ONE
MFR : CERTAINTEED
NAME : LANDMARK PRO
COLOR : MAX DEF MOIRE BLACK

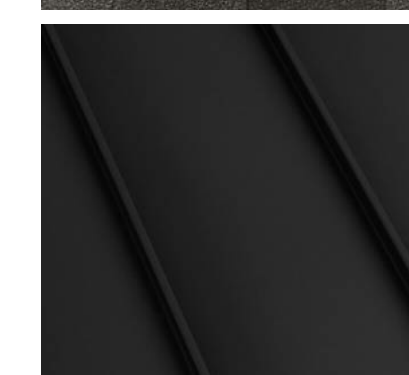

METAL ROOFING ONE
MFR : PAC CLAD
NAME : STANDING SEAM METAL
ROOF

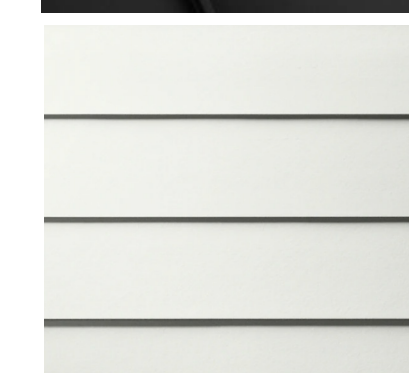


SIDING FIVE
MFR : EQUAL TO JAMES HARDIE
NAME : HORIZONTAL SMOOTH 6"
HIGH CEMENT BOARD LAP SIDING
COLOR : PAINT FOURTEEN



GARAGE DOOR TWO
MFR : AMARR
NAME : DESIGNERS CHOICE
- RECESSED,
STOCKTON LP
COLOR : PAINT FOURTEEN




PAINT TWO
MFR : SHERWIN WILLIAMS
COLOR : ROYCROFT PEWTER

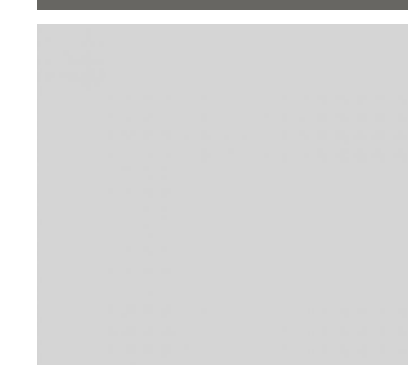

TRIM
MFR : EQUAL TO JAMES HARDIE
NAME : 2".4".6".8" OR 12"
SMOOTH CEMENT BOARD TRIM
COLOR : PAINT TWO




WINDOWS
MFR : ANDERSEN WINDOWS
NAME : E SERIES
COLOR : DARK ASH

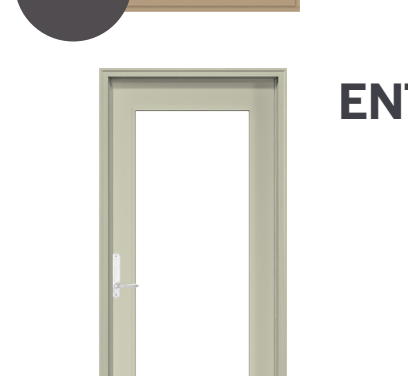


ENTRY DOOR ONE
MFR : ANDERSEN
NAME : 102 SERIES
COLOR : PRIMED - PAINT
SEVENTEEN


PALETTE THREE UNIT 2 & UNIT 6

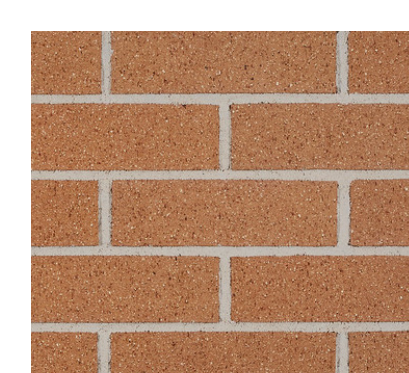

BRICK TWO
MFR : BELDEN BRICK
NAME : PAGO VELOUR
SIZE : MODULAR 3 5/8" X 7 7/8"

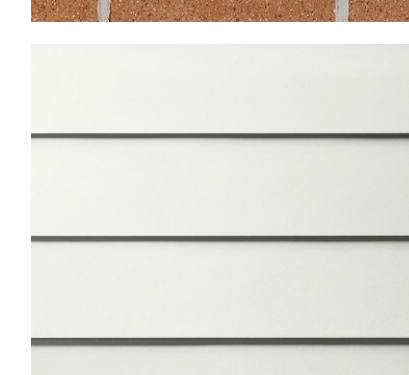

SIDING FIVE
MFR : EQUAL TO JAMES HARDIE
NAME : HORIZONTAL SMOOTH 6"
HIGH CEMENT BOARD LAP SIDING
COLOR : PAINT THIRTEEN

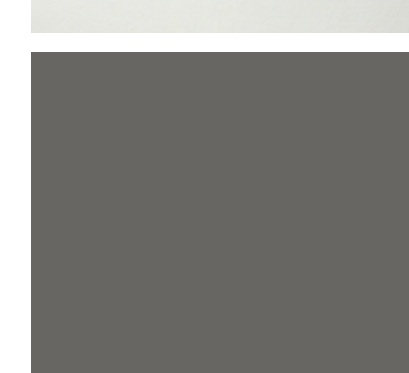


PAINT TWO
MFR : SHERWIN WILLIAMS
COLOR : ROYCROFT PEWTER




PAINT SIXTEEN
MFR : SHERWIN WILLIAMS
COLOR : TEAL STENCIL




PAINT THIRTEEN
MFR : SHERWIN WILLIAMS
COLOR : EASTLAKE GOLD

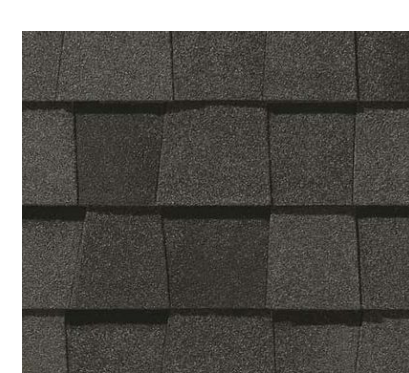


SHINGLE ROOFING ONE
MFR : CERTAINTEED
NAME : LANDMARK PRO
COLOR : MAX DEF MOIRE BLACK

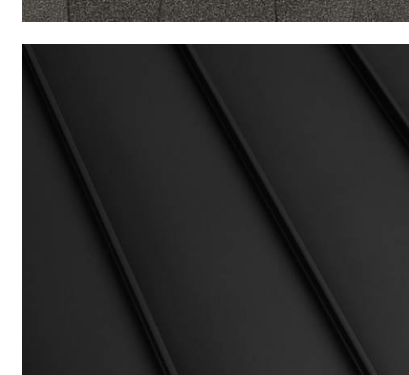


METAL ROOFING ONE
MFR : PAC CLAD
NAME : STANDING SEAM METAL
ROOF

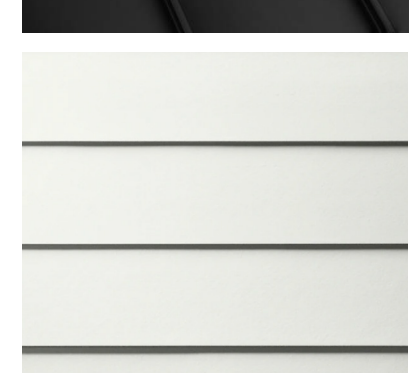

SIDING FIVE
MFR : EQUAL TO JAMES HARDIE
NAME : HORIZONTAL SMOOTH 6"
HIGH CEMENT BOARD LAP SIDING
COLOR : PAINT THIRTEEN

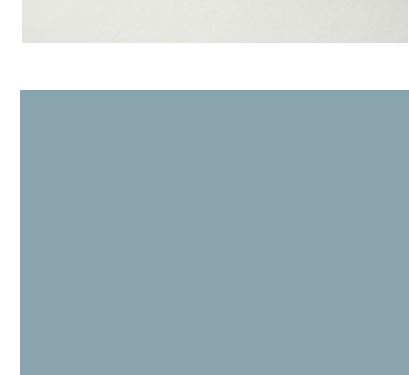


PAINT SEVENTEEN
MFR : SHERWIN WILLIAMS
COLOR : POWDER BLUE

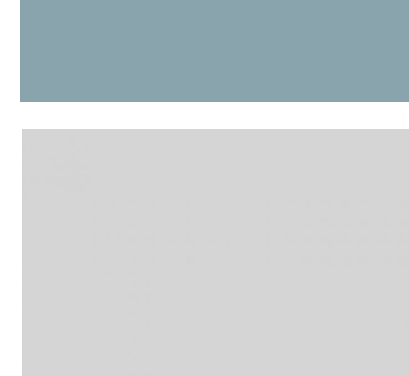

TRIM
MFR : EQUAL TO JAMES HARDIE
NAME : 2".4".6".8" OR 12"
SMOOTH CEMENT BOARD TRIM
COLOR : PAINT TWO



GARAGE DOOR TWO
MFR : AMARR
NAME : DESIGNERS CHOICE
- RECESSED,
STOCKTON LP
COLOR : TO MATCH BRICK

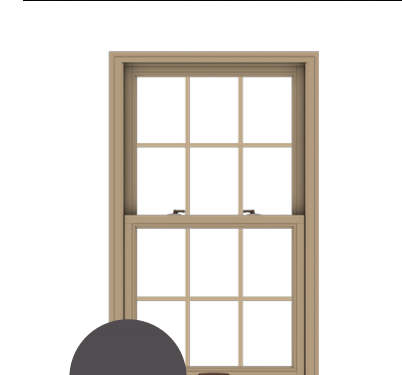

WINDOWS
MFR : ANDERSEN WINDOWS
NAME : E SERIES
COLOR : DARK ASH




ENTRY DOOR TWO
MFR : ANDERSEN
NAME : 181 SERIES
COLOR : PRIMED - PAINT
SEVENTEEN


PALETTE FOUR UNIT 3




BRICK FOUR
MFR : BELDEN BRICK
NAME : 280-284 SMOOTH
SIZE : MODULAR 3 5/8" X 7 7/8"

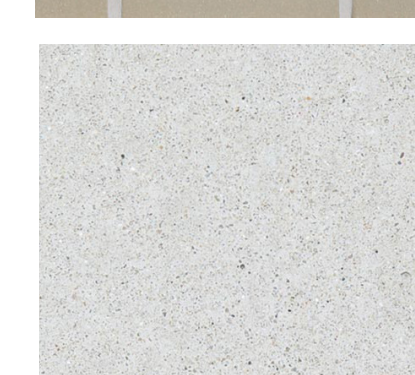


CAST STONE ONE
MFR : ARRISCRAFT
COLOR : LIMESTONE

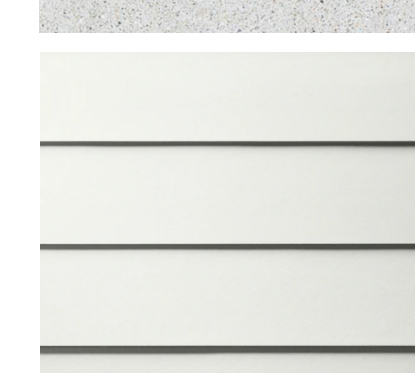

SIDING FIVE
MFR : EQUAL TO JAMES HARDIE
NAME : HORIZONTAL SMOOTH 6"
HIGH CEMENT BOARD LAP SIDING
COLOR : PAINT SIX

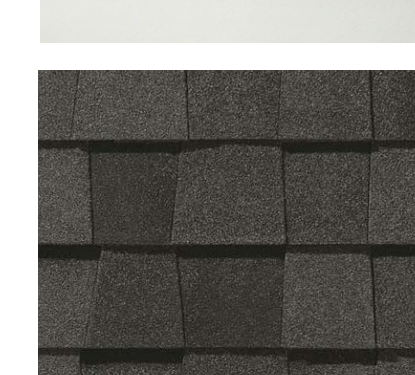


SHINGLE ROOFING ONE
MFR : CERTAINTEED
NAME : LANDMARK PRO
COLOR : MAX DEF MOIRE BLACK

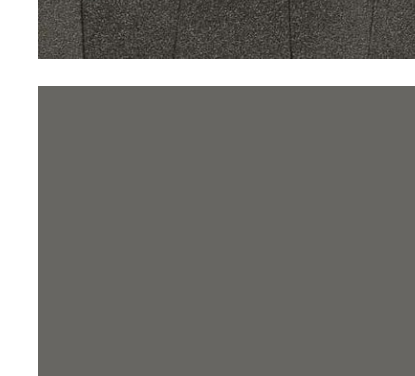


PAINT TWO
MFR : SHERWIN WILLIAMS
COLOR : ROYCROFT PEWTER




PAINT SIX
MFR : SHERWIN WILLIAMS
COLOR : DOWNING SAND

 


PAINT EIGHTEEN
MFR : SHERWIN WILLIAMS
COLOR : DEEPEST MAUVE

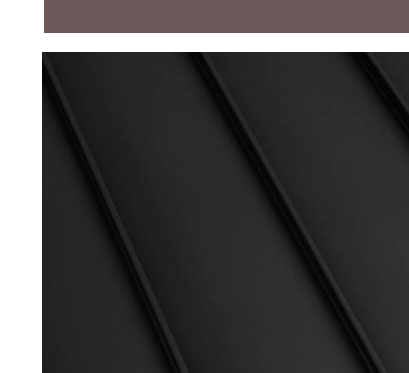

METAL ROOFING ONE
MFR : PAC CLAD
NAME : STANDING SEAM METAL
ROOF

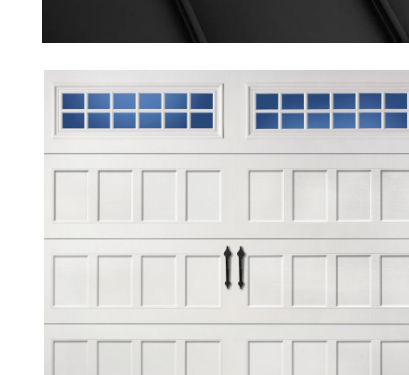

GARAGE DOOR TWO
MFR : AMARR
NAME : DESIGNERS CHOICE
- RECESSED,
STOCKTON LP
COLOR : PAINT SIX

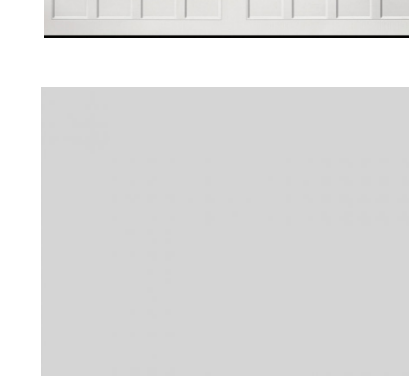

TRIM
MFR : EQUAL TO JAMES HARDIE
NAME : 2".4".6".8" OR 12"
SMOOTH CEMENT BOARD TRIM
COLOR : PAINT TWO

DO NOT SCALE DRAWINGS; USE NOTED DIMENSIONS ONLY.

THIS DRAWING IS THE PROPERTY OF M ARCHITECTS. UNAUTHORIZED USE OF ANY KIND, INCLUDING USE ON OTHER PROJECTS, IS PROHIBITED.

NOT FOR CONSTRUCTION



114 RAYSON STREET
SUITE 2C
NORTHVILLE, MICHIGAN
48167
PHONE 248.349.2708
marchitects.com

PROJECT
CADY / GRISWOLD
ROWHOUSE DEVELOPMENT

PROJECT ADDRESS
CORNER OF:
East Cady Street and
South Griswold Street
Northville, MI
48167

PROJECT NUMBER
21.15

SHEET NAME
COLOR PALETTES


SHEET NUMBER
CP-1

GRISWOLD STREET TOWNHOMES COLOR PALETTES


PALATTE FIVE UNIT 8



BRICK FOUR
MFR : BELDEN BRICK
NAME : 280-284 SMOOTH
SIZE : MODULAR 3 5/8" X 7 7/8"

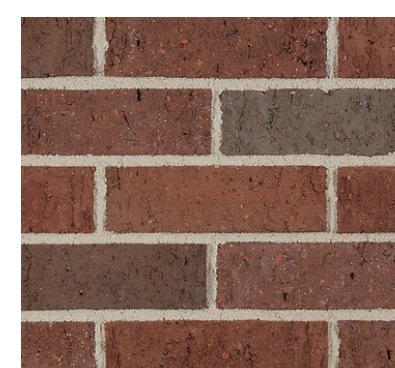

BRICK SIX
MFR : BELDEN BRICK
NAME : AMHERST BLEND DART-TEX
SIZE : MODULAR 3 5/8" X 7 7/8"

 

PAINT FOUR
MFR : SHERWIN WILLIAMS
COLOR : ROYCROFT ADOBE



PAINT TWO
MFR : SHERWIN WILLIAMS
COLOR : ROYCROFT PEWTER




PAINT SEVEN
MFR : SHERWIN WILLIAMS
COLOR : ROCKWOOD TERRACOTTA



PAINT SIX
MFR : SHERWIN WILLIAMS
COLOR : DOWNING SAND




SHINGLE ROOFING ONE
MFR : CERTAINTEED
NAME : LANDMARK PRO
COLOR : MAX DEF MOIRE BLACK

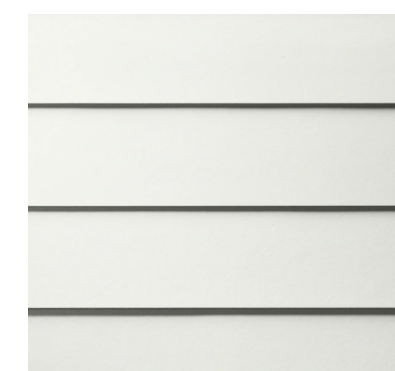


SIDING FIVE
MFR : EQUAL TO JAMES HARDIE
NAME : HORIZONTAL SMOOTH 6" HIGH CEMENT BOARD LAP SIDING
COLOR : PAINT SIX




GARAGE DOOR THREE
MFR : AMARR
NAME : DESIGNERS CHOICE - RECESSED, CLEAR LP
COLOR : PAINT SEVEN

 

TRIM
MFR : EQUAL TO JAMES HARDIE
NAME : 2", 4", 6", 8" OR 12" SMOOTH CEMENT BOARD TRIM
COLOR : PAINT TWO

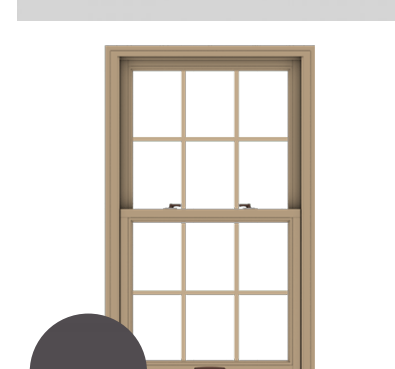

WINDOWS
MFR : ANDERSEN WINDOWS
NAME : E SERIES
COLOR : DARK ASH

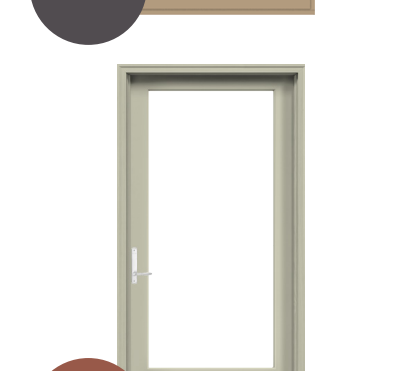

ENTRY DOOR TWO
MFR : ANDERSEN
NAME : 181 SERIES
COLOR : PRIMED - PAINT FOUR

PALATTE SIX UNIT 9



BRICK TWO
MFR : BELDEN BRICK
NAME : PAGO VELOUR
SIZE : MODULAR 3 5/8" X 7 7/8"




BRICK FIVE
MFR : BELDEN BRICK
NAME : CARBON BLACK VELOUR
SIZE : MODULAR 3 5/8" X 7 7/8"




PAINT SIXTEEN
MFR : SHERWIN WILLIAMS
COLOR : TEAL STENCIL



PAINT TWO
MFR : SHERWIN WILLIAMS
COLOR : ROYCROFT PEWTER

 

PAINT FOURTEEN
MFR : SHERWIN WILLIAMS
COLOR : ROCKWOOD DARK BROWN

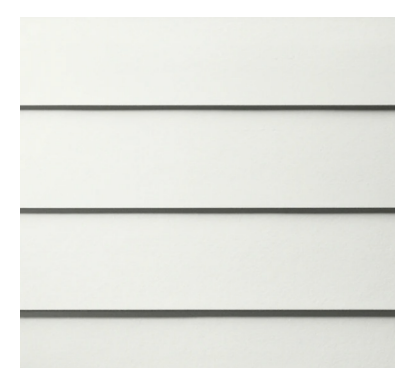

SIDING FIVE
MFR : EQUAL TO JAMES HARDIE
NAME : HORIZONTAL SMOOTH 6" HIGH CEMENT BOARD LAP SIDING
COLOR : PAINT FOURTEEN




SHINGLE ROOFING ONE
MFR : CERTAINTEED
NAME : LANDMARK PRO
COLOR : MAX DEF MOIRE BLACK




PAINT THIRTEEN
MFR : SHERWIN WILLIAMS
COLOR : EASTLAKE GOLD




GARAGE DOOR THREE
MFR : AMARR
NAME : DESIGNERS CHOICE - RECESSED, CLEAR LP
COLOR : PAINT FOURTEEN

 

TRIM
MFR : EQUAL TO JAMES HARDIE
NAME : 2", 4", 6", 8" OR 12" SMOOTH CEMENT BOARD TRIM
COLOR : PAINT TWO

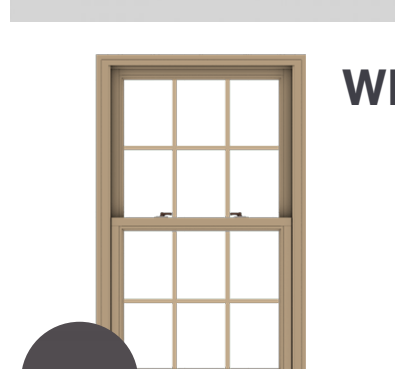

WINDOWS
MFR : ANDERSEN WINDOWS
NAME : E SERIES
COLOR : DARK ASH

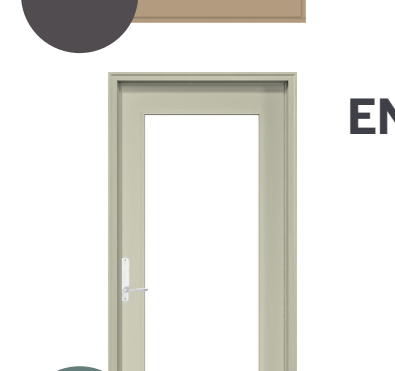


ENTRY DOOR ONE
MFR : ANDERSEN
NAME : 181 SERIES
COLOR : PRIMED - PAINT SIXTEEN


PALATTE SEVEN UNIT 10



BRICK TWO
MFR : BELDEN BRICK
NAME : PAGO VELOUR
SIZE : MODULAR 3 5/8" X 7 7/8"

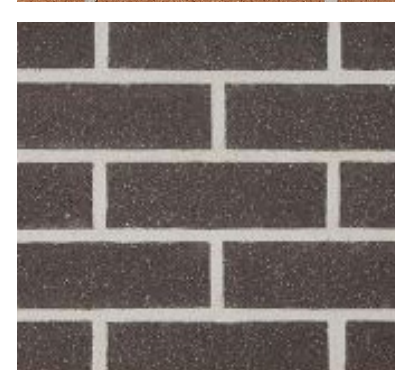

BRICK FIVE
MFR : BELDEN BRICK
NAME : CARBON BLACK VELOUR
SIZE : MODULAR 3 5/8" X 7 7/8"

 


PAINT NINETEEN
MFR : SHERWIN WILLIAMS
COLOR : ROCKWOOD DARK GREEN




PAINT TWO
MFR : SHERWIN WILLIAMS
COLOR : ROYCROFT PEWTER



PAINT THIRTEEN
MFR : SHERWIN WILLIAMS
COLOR : EASTLAKE GOLD

 


PAINT FOURTEEN
MFR : SHERWIN WILLIAMS
COLOR : ROCKWOOD DARK BROWN

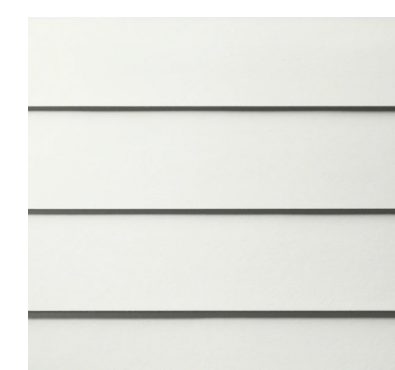


SIDING FIVE
MFR : EQUAL TO JAMES HARDIE
NAME : HORIZONTAL SMOOTH 6" HIGH CEMENT BOARD LAP SIDING
COLOR : PAINT FOURTEEN



SHINGLE ROOFING ONE
MFR : CERTAINTEED
NAME : LANDMARK PRO
COLOR : MAX DEF MOIRE BLACK

 


TRIM
MFR : EQUAL TO JAMES HARDIE
NAME : 2", 4", 6", 8" OR 12" SMOOTH CEMENT BOARD TRIM
COLOR : PAINT TWO

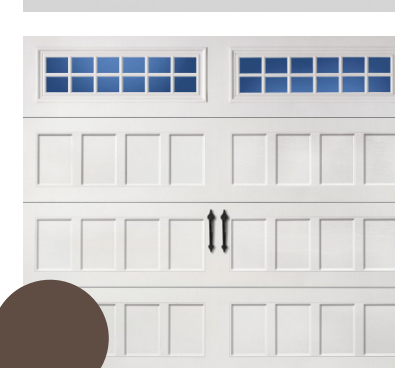

GARAGE DOOR THREE
MFR : AMARR
NAME : DESIGNERS CHOICE - RECESSED, CLEAR LP
COLOR : PAINT FOURTEEN



WINDOWS
MFR : ANDERSEN WINDOWS
NAME : E SERIES
COLOR : DARK ASH

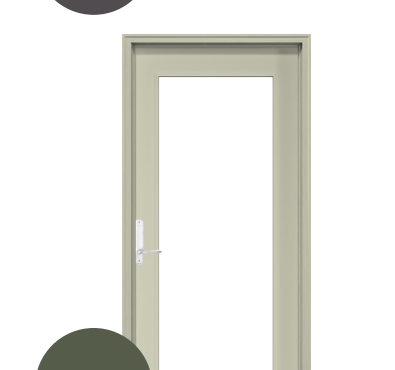

ENTRY DOOR ONE
MFR : ANDERSEN
NAME : 181 SERIES
COLOR : PRIMED - PAINT NINETEEN

PALATTE EIGHT UNIT 11



BRICK FOUR
MFR : BELDEN BRICK
NAME : 280-284 SMOOTH
SIZE : MODULAR 3 5/8" X 7 7/8"



BRICK SIX
MFR : BELDEN BRICK
NAME : AMHERST BLEND DART-TEX
SIZE : MODULAR 3 5/8" X 7 7/8"




PAINT FOUR
MFR : SHERWIN WILLIAMS
COLOR : ROYCROFT ADOBE




PAINT TWO
MFR : SHERWIN WILLIAMS
COLOR : ROYCROFT PEWTER




PAINT SIX
MFR : SHERWIN WILLIAMS
COLOR : DOWNING SAND

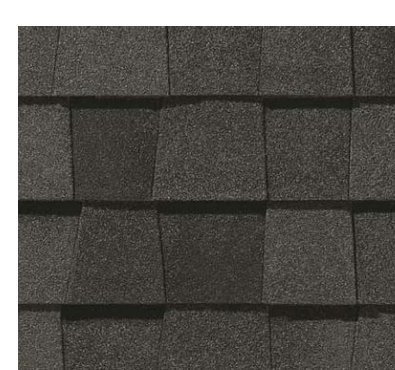


SHINGLE ROOFING ONE
MFR : CERTAINTEED
NAME : LANDMARK PRO
COLOR : MAX DEF MOIRE BLACK

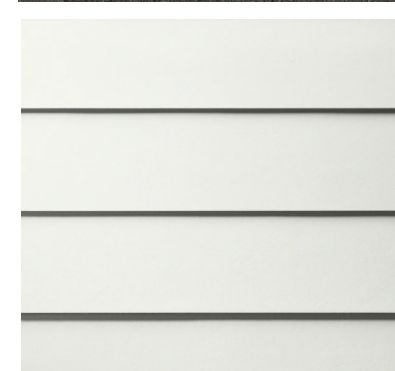

SIDING FIVE
MFR : EQUAL TO JAMES HARDIE
NAME : HORIZONTAL SMOOTH 6" HIGH CEMENT BOARD LAP SIDING
COLOR : PAINT SIX

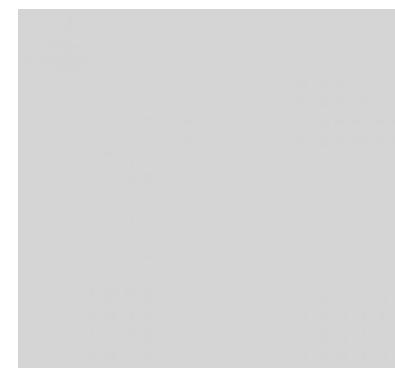

TRIM
MFR : EQUAL TO JAMES HARDIE
NAME : 2", 4", 6", 8" OR 12" SMOOTH CEMENT BOARD TRIM
COLOR : PAINT TWO

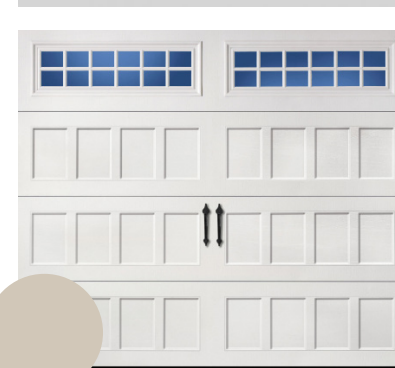

GARAGE DOOR THREE
MFR : AMARR
NAME : DESIGNERS CHOICE - RECESSED, CLEAR LP
COLOR : PAINT SIX



WINDOWS
MFR : ANDERSEN WINDOWS
NAME : E SERIES
COLOR : DARK ASH



ENTRY DOOR TWO
MFR : ANDERSEN
NAME : 181 SERIES
COLOR : PRIMED - PAINT FOUR

DO NOT SCALE DRAWINGS; USE NOTED DIMENSIONS ONLY.

THIS DRAWING IS THE PROPERTY OF M ARCHITECTS. UNAUTHORIZED USE OF ANY KIND, INCLUDING USE ON OTHER PROJECTS, IS PROHIBITED.

NOT FOR CONSTRUCTION



114 RAYSON STREET SUITE 2C
NORTHVILLE, MICHIGAN 48167
PHONE 248.349.2708
marchitects.com

PROJECT
CADY / GRISWOLD
ROWHOUSE DEVELOPMENT

PROJECT ADDRESS
CORNER OF:
East Cady Street and
South Griswold Street
Northville, MI
48167

PROJECT NUMBER
21.15

SHEET NAME
COLOR PALETTES

SHEET NUMBER
CP-2




GRISWOLD STREET TOWNHOMES COLOR PALETTES

PALATTE NINE UNIT 12 & 15



BRICK TWO
MFR : BELDEN BRICK
NAME : PAGO VELOUR
SIZE : MODULAR 3 5/8" X 7 7/8"

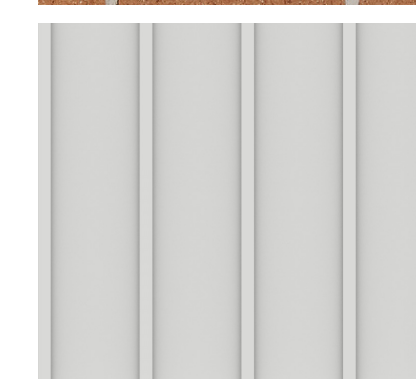

SIDING ONE
MFR : EQUAL TO JAMES HARDIE
NAME : BOARD AND BATTEN,
SMOOTH CEMENT BOARD
PANELS W/ 3/4" VERTICAL
CEMENT BOARD BATTENS
SPACED 16" O.C
COLOR : PAINT FOURTEEN




PAINT TWO
MFR : SHERWIN WILLIAMS
COLOR : ROYCROFT PEWTER




PAINT THIRTEEN
MFR : SHERWIN WILLIAMS
COLOR : EASTLAKE GOLD




PAINT SIXTEEN
MFR : SHERWIN WILLIAMS
COLOR : TEAL STENCIL

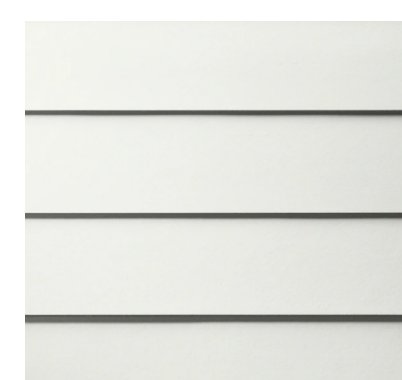


SIDING FIVE
MFR : EQUAL TO JAMES HARDIE
NAME : HORIZONTAL SMOOTH 6"
HIGH CEMENT BOARD LAP SIDING
COLOR : PAINT FOURTEEN

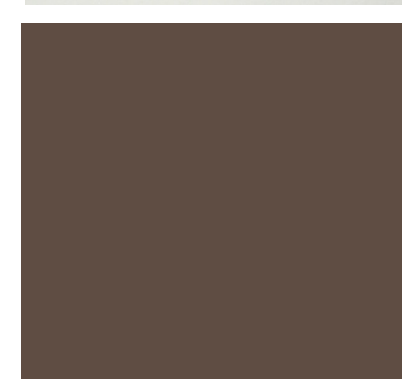

PAINT FOURTEEN
MFR : SHERWIN WILLIAMS
COLOR : ROCKWOOD DARK
BROWN

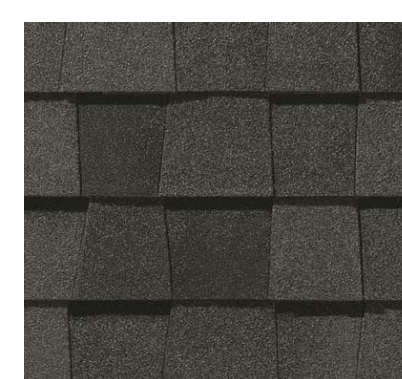

SHINGLE ROOFING ONE
MFR : CERTAINTEED
NAME : LANDMARK PRO
COLOR : MAX DEF MOIRE BLACK

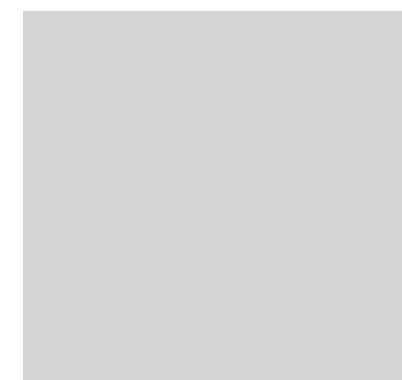


TRIM
MFR : EQUAL TO JAMES HARDIE
NAME : 2" 4" 6" 8" OR 12"
SMOOTH CEMENT BOARD TRIM
COLOR : PAINT TWO



GARAGE DOOR THREE
MFR : AMARR
NAME : DESIGNERS CHOICE -
RECESSED, CLEAR LP
COLOR : PAINT FOURTEEN



WINDOWS
MFR : ANDERSEN WINDOWS
NAME : E SERIES
COLOR : DARK ASH

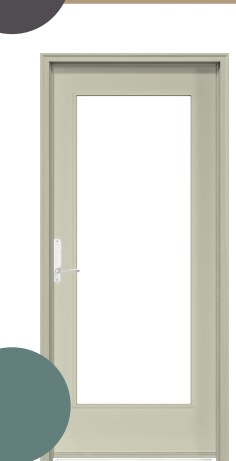


ENTRY DOOR ONE
MFR : ANDERSEN
NAME : 181 SERIES
COLOR : PRIMED - PAINT
SIXTEEN


PALATTE TEN UNIT 13 & 14



BRICK SIX
MFR : BELDEN BRICK
NAME : AMHERST BLEND DART-
TEX
SIZE : MODULAR 3 5/8" X 7 7/8"

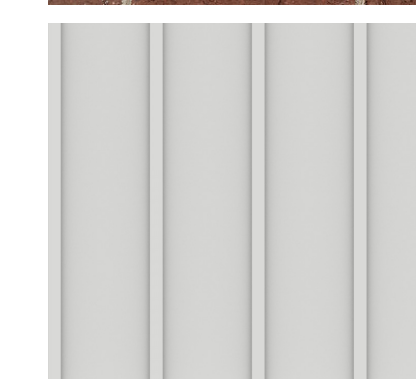

SIDING TWO
MFR : EQUAL TO JAMES
HARDIE
NAME : V GROOVED PANELS,
FINE SAND CEMENT
BOARD PANELS, 48"
HIGH W/ SHIPLAP JOINTS
COLOR : PAINT SIX

 


TRIM
MFR : EQUAL TO JAMES HARDIE
NAME : 2" 4" 6" 8" OR 12"
SMOOTH CEMENT BOARD TRIM
COLOR : PAINT TWO




PAINT TWO
MFR : SHERWIN WILLIAMS
COLOR : ROYCROFT PEWTER



PAINT SIX
MFR : SHERWIN WILLIAMS
COLOR : DOWNING SAND

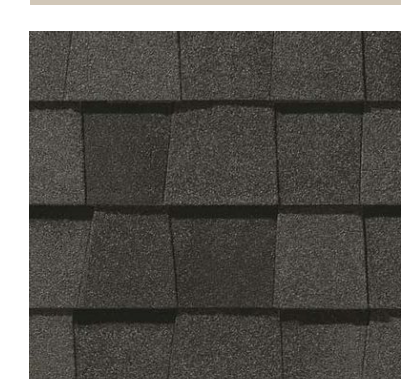


SHINGLE ROOFING ONE
MFR : CERTAINTEED
NAME : LANDMARK PRO
COLOR : MAX DEF MOIRE BLACK

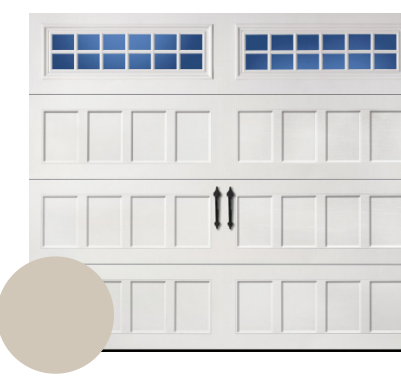


GARAGE DOOR THREE
MFR : AMARR
NAME : DESIGNERS CHOICE -
RECESSED, CLEAR LP
COLOR : PAINT SIX



PAINT SIXTEEN
MFR : SHERWIN WILLIAMS
COLOR : FOUR

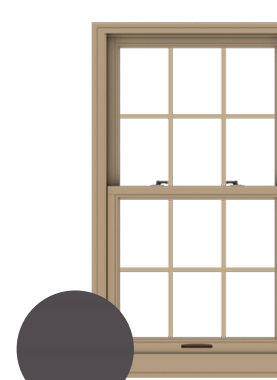

WINDOWS
MFR : ANDERSEN WINDOWS
NAME : E SERIES
COLOR : DARK ASH

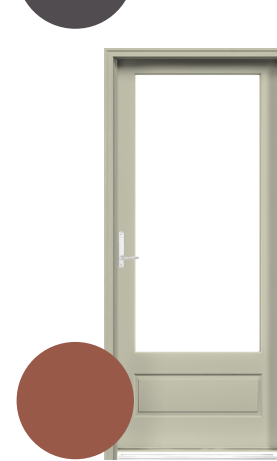

ENTRY DOOR TWO
MFR : ANDERSEN
NAME : 181 SERIES
COLOR : PRIMED - PAINT
FOUR

DO NOT SCALE DRAWINGS; USE NOTED DIMENSIONS ONLY.

THIS DRAWING IS THE PROPERTY OF M ARCHITECTS. UNAUTHORIZED USE OF ANY KIND, INCLUDING USE ON OTHER PROJECTS, IS PROHIBITED.

NOT FOR CONSTRUCTION



PROJECT
CADY / GRISWOLD
ROWHOUSE DEVELOPMENT

PROJECT ADDRESS
CORNER OF:
East Cady Street and
South Griswold Street
Northville, MI
48167

PROJECT NUMBER
21.15


SHEET NAME
COLOR PALETTES

SHEET NUMBER
CP-3

SINGLE FAMILY ATTACHED COLOR PALETTES

PALETTE ELEVEN

UNIT 16, 21, & 31

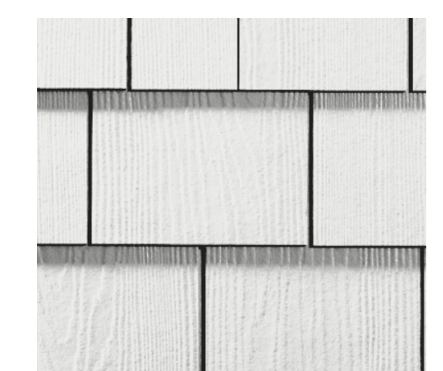


SIDING THREE

MFR : EQUAL TO JAMES HARDIE
NAME : SHINGLE, STRAIGHT
EDGE CEMENT BOARD
SHINGLE PANELS
COLOR : PAINT SEVEN




SIDING FIVE

MFR : EQUAL TO JAMES HARDIE
NAME : HORIZONTAL SMOOTH 6"
HIGH CEMENT BOARD LAP SIDING
COLOR : PAINT SEVEN

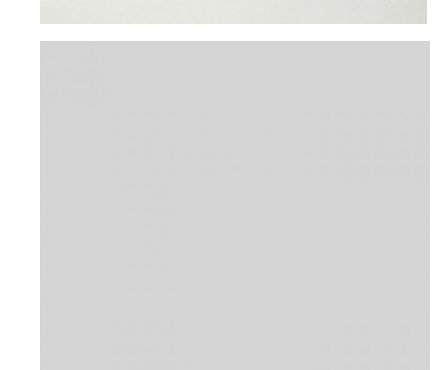

TRIM

MFR : EQUAL TO JAMES HARDIE
NAME : 2",4",6",8" OR 12"
SMOOTH CEMENT BOARD TRIM
COLOR : PAINT TEN

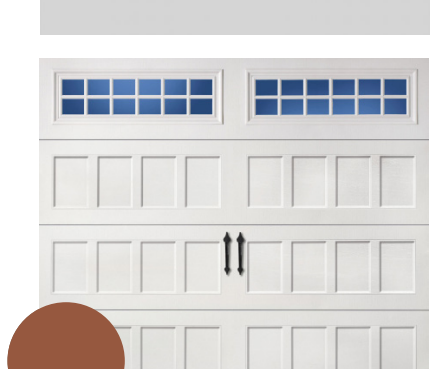


GARAGE DOOR THREE

MFR : AMARR
NAME : DESIGNERS CHOICE -
RECESSED, CLEAR LP
COLOR : PAINT SEVEN




SHINGLE ROOFING THREE

MFR : CERTAINTEED
NAME : LANDMARK PRO
COLOR : MAX DEF DRIFTWOOD

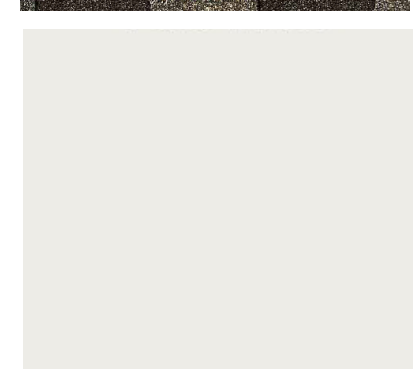

PAINT TEN

MFR : SHERWIN WILLIAMS
COLOR : PURE WHITE

 


PAINT SEVEN

MFR : SHERWIN WILLIAMS
COLOR : ROCKWOOD
TERRACOTTA



PAINT THREE

MFR : SHERWIN WILLIAMS
COLOR : NEEDLEPOINT NAVY

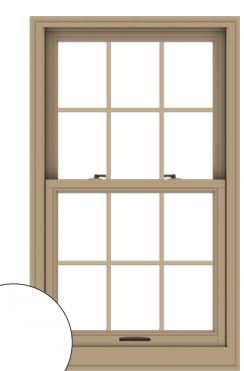

WINDOWS

MFR : ANDERSEN WINDOWS
NAME : E SERIES
COLOR : COLONY WHITE



ENTRY DOOR THREE

MFR : ANDERSEN
NAME : 181 SERIES
COLOR : PRIMED - PAINT
THREE


PALETTE TWELVE

UNIT 17, 20, & 30




SIDING FOUR

MFR : EQUAL TO JAMES HARDIE
NAME : BOARD AND BATTEN,
SMOOTH CEMENT BOARD
PANELS W/ 3/4" VERTICAL
CEMENT BOARD BATTENS
SPACED 12" O.C
COLOR : PAINT EIGHT

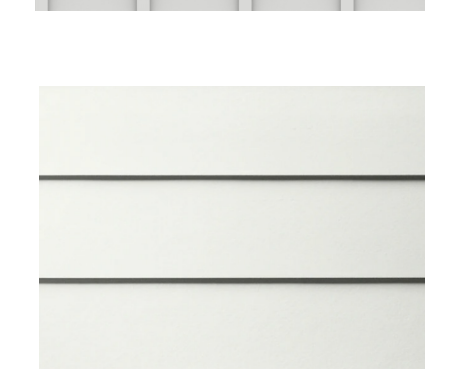


SIDING FIVE

MFR : EQUAL TO JAMES HARDIE
NAME : HORIZONTAL SMOOTH 6"
HIGH CEMENT BOARD LAP SIDING
COLOR : PAINT EIGHT

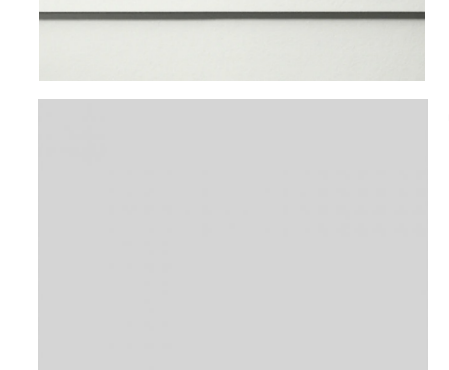

TRIM

MFR : EQUAL TO JAMES HARDIE
NAME : 2",4",6",8" OR 12"
SMOOTH CEMENT BOARD TRIM
COLOR : PAINT TEN

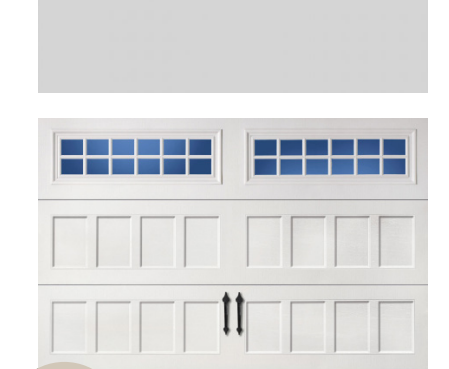


GARAGE DOOR THREE

MFR : AMARR
NAME : DESIGNERS CHOICE -
RECESSED, CLEAR LP
COLOR : PAINT EIGHT




SHINGLE ROOFING THREE

MFR : CERTAINTEED
NAME : LANDMARK PRO
COLOR : MAX DEF DRIFTWOOD

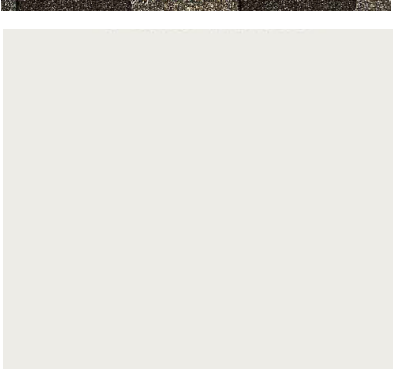

PAINT TEN

MFR : SHERWIN WILLIAMS
COLOR : PURE WHITE

 


PAINT EIGHT

MFR : SHERWIN WILLIAMS
COLOR : RENWICK BEIGE



PAINT EIGHTEEN

MFR : SHERWIN WILLIAMS
COLOR : DEEPEST MAUVE

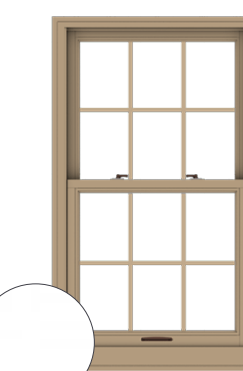

WINDOWS

MFR : ANDERSEN WINDOWS
NAME : E SERIES
COLOR : COLONY WHITE



ENTRY DOOR THREE

MFR : ANDERSEN
NAME : 181 SERIES
COLOR : PRIMED - PAINT
EIGHTEEN

PALATTE THIRTEEN

UNIT 18 & 19




SIDING THREE

MFR : EQUAL TO JAMES HARDIE
NAME : SHINGLE, STRAIGHT
EDGE CEMENT BOARD
SHINGLE PANELS
COLOR : PAINT EIGHT




SIDING FIVE

MFR : EQUAL TO JAMES HARDIE
NAME : HORIZONTAL SMOOTH 6"
HIGH CEMENT BOARD LAP SIDING
COLOR : PAINT EIGHT

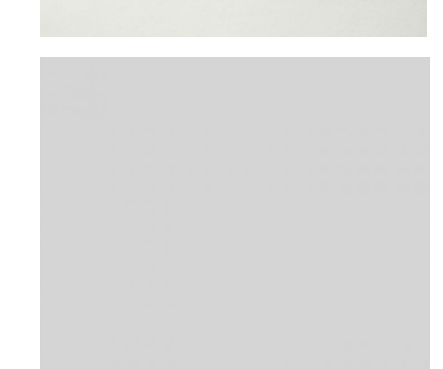

TRIM

MFR : EQUAL TO JAMES HARDIE
NAME : 2",4",6",8" OR 12"
SMOOTH CEMENT BOARD TRIM
COLOR : PAINT TEN

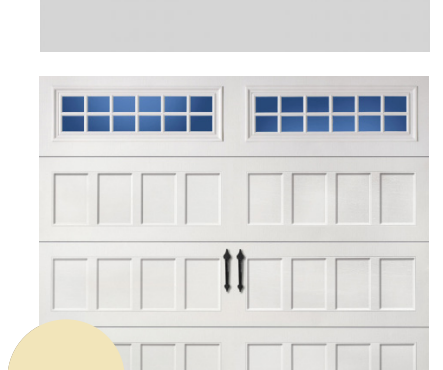


GARAGE DOOR THREE

MFR : AMARR
NAME : DESIGNERS CHOICE -
RECESSED, CLEAR LP
COLOR : PAINT EIGHT




SHINGLE ROOFING THREE

MFR : CERTAINTEED
NAME : LANDMARK PRO
COLOR : MAX DEF DRIFTWOOD

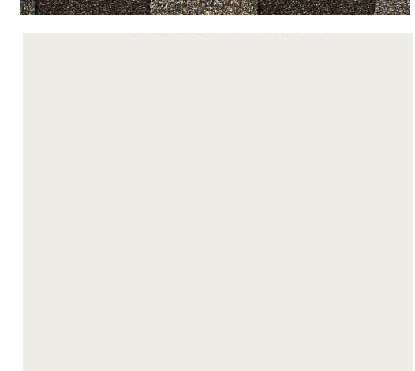

PAINT TEN

MFR : SHERWIN WILLIAMS
COLOR : PURE WHITE

 


PAINT EIGHT

MFR : SHERWIN WILLIAMS
COLOR : SUNBEAM YELLOW



PAINT SIXTEEN

MFR : SHERWIN WILLIAMS
COLOR : TEAL STENCIL

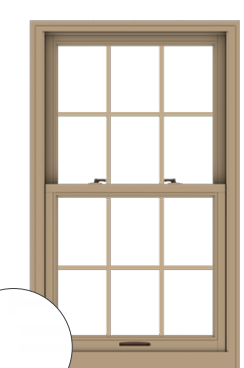

WINDOWS

MFR : ANDERSEN WINDOWS
NAME : E SERIES
COLOR : COLONY WHITE



ENTRY DOOR THREE

MFR : ANDERSEN
NAME : 181 SERIES
COLOR : PRIMED - PAINT
SIXTEEN


PALATTE FOURTEEN

UNIT 22




SIDING FOUR

MFR : EQUAL TO JAMES HARDIE
NAME : BOARD AND BATTEN,
SMOOTH CEMENT BOARD
PANELS W/ 3/4" VERTICAL
CEMENT BOARD BATTENS
SPACED 12" O.C
COLOR : PAINT TWELVE

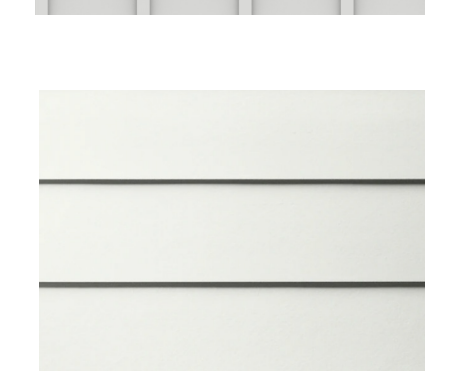


SIDING FIVE

MFR : EQUAL TO JAMES HARDIE
NAME : HORIZONTAL SMOOTH 6"
HIGH CEMENT BOARD LAP SIDING
COLOR : PAINT TWELVE

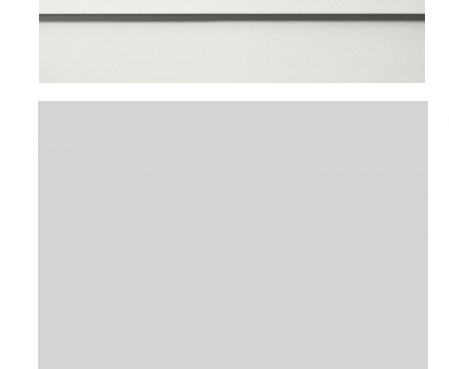


TRIM

MFR : EQUAL TO JAMES HARDIE
NAME : 2",4",6",8" OR 12"
SMOOTH CEMENT BOARD TRIM
COLOR : PAINT TEN

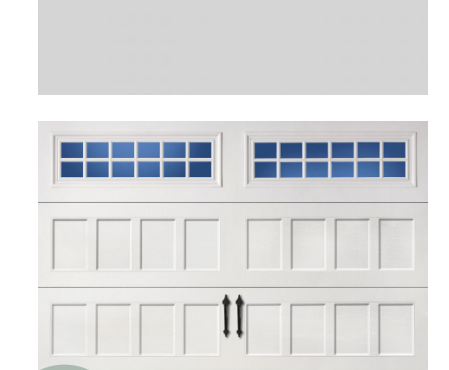


GARAGE DOOR THREE

MFR : AMARR
NAME : DESIGNERS CHOICE -
RECESSED, CLEAR LP
COLOR : PAINT TWELVE

 


PAINT TEN

MFR : SHERWIN WILLIAMS
COLOR : PURE WHITE

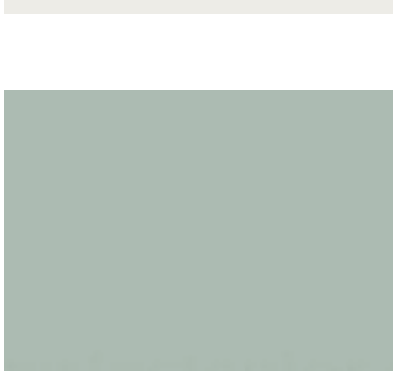


PAINT TWELVE

MFR : SHERWIN WILLIAMS
COLOR : DUTCH TILE BLUE

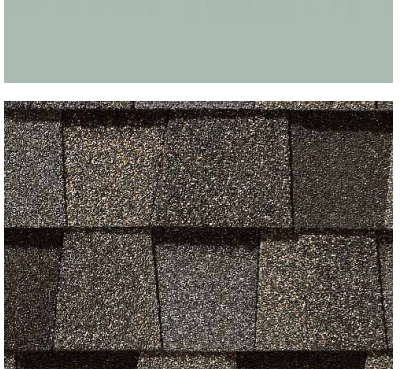


SHINGLE ROOFING THREE

MFR : CERTAINTEED
NAME : LANDMARK PRO
COLOR : MAX DEF DRIFTWOOD

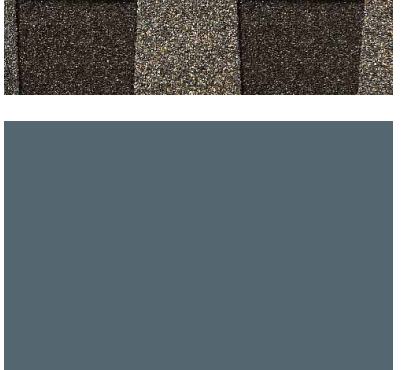

PAINT THREE

MFR : SHERWIN WILLIAMS
COLOR : NEEDLEPOINT NAVY

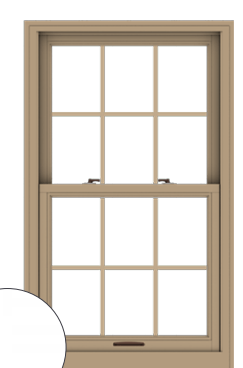

WINDOWS

MFR : ANDERSEN WINDOWS
NAME : E SERIES
COLOR : COLONY WHITE



ENTRY DOOR THREE

MFR : ANDERSEN
NAME : 181 SERIES
COLOR : PRIMED - PAINT THREE

DO NOT SCALE DRAWINGS; USE NOTED DIMENSIONS ONLY.

THIS DRAWING IS THE PROPERTY OF M ARCHITECTS. UNAUTHORIZED USE OF ANY KIND, INCLUDING USE ON OTHER PROJECTS, IS PROHIBITED.

NOT FOR CONSTRUCTION



PROJECT
CADY / GRISWOLD
ROWHOUSE DEVELOPMENT

PROJECT ADDRESS
CORNER OF:
East Cady Street and
South Griswold Street
Northville, MI
48167

PROJECT NUMBER
21.15

SHEET NAME
COLOR PALETTES

SHEET NUMBER
CP-4



SINGLE FAMILY ATTACHED COLOR PALETTES

PALATTE FIFTEEN UNIT 23 & 27

SIDING FOUR
MFR : EQUAL TO JAMES HARDIE
NAME : BOARD AND BATTEN, SMOOTH CEMENT BOARD PANELS W/ 3/4" VERTICAL CEMENT BOARD BATTENS SPACED 12" O.C
COLOR : PAINT SEVENTEEN

PAINT TEN
MFR : SHERWIN WILLIAMS
COLOR : PURE WHITE

WINDOWS
MFR : ANDERSEN WINDOWS
NAME : E SERIES
COLOR : COLONY WHITE

SIDING FIVE
MFR : EQUAL TO JAMES HARDIE
NAME : HORIZONTAL SMOOTH 6" HIGH CEMENT BOARD LAP SIDING
COLOR : PAINT SEVENTEEN

PAINT SEVENTEEN
MFR : SHERWIN WILLIAMS
COLOR : POWDER BLUE

ENTRY DOOR THREE
MFR : ANDERSEN
NAME : 181 SERIES
COLOR : PRIMED - PAINT EIGHT

TRIM
MFR : EQUAL TO JAMES HARDIE
NAME : 2",4",6",8" OR 12" SMOOTH CEMENT BOARD TRIM
COLOR : PAINT TEN

SHINGLE ROOFING THREE
MFR : CERTAINTEED
NAME : LANDMARK PRO
COLOR : MAX DEF DRIFTWOOD

GARAGE DOOR THREE
MFR : AMARR
NAME : DESIGNERS CHOICE - RECESSED, CLEAR LP
COLOR : PAINT SEVENTEEN

PAINT EIGHT
MFR : SHERWIN WILLIAMS
COLOR : SUNBEAM YELLOW

PALATTE SIXTEEN UNIT 24

SIDING THREE
MFR : EQUAL TO JAMES HARDIE
NAME : SHINGLE, STRAIGHT EDGE CEMENT BOARD SHINGLE PANELS
COLOR : PAINT EIGHT

SHINGLE ROOFING THREE
MFR : CERTAINTEED
NAME : LANDMARK PRO
COLOR : MAX DEF DRIFTWOOD

WINDOWS
MFR : ANDERSEN WINDOWS
NAME : E SERIES
COLOR : COLONY WHITE

SIDING FIVE
MFR : EQUAL TO JAMES HARDIE
NAME : HORIZONTAL SMOOTH 6" HIGH CEMENT BOARD LAP SIDING
COLOR : PAINT EIGHT

PAINT TEN
MFR : SHERWIN WILLIAMS
COLOR : PURE WHITE

ENTRY DOOR THREE
MFR : ANDERSEN
NAME : 181 SERIES
COLOR : PRIMED - PAINT THREE

TRIM
MFR : EQUAL TO JAMES HARDIE
NAME : 2",4",6",8" OR 12" SMOOTH CEMENT BOARD TRIM
COLOR : PAINT TEN

PAINT EIGHT
MFR : SHERWIN WILLIAMS
COLOR : SUNBEAM YELLOW

GARAGE DOOR THREE
MFR : AMARR
NAME : DESIGNERS CHOICE - RECESSED, CLEAR LP
COLOR : PAINT NINE

PAINT THREE
MFR : SHERWIN WILLIAMS
COLOR : NEEDLEPOINT NAVY

PALETTE SEVENTEEN UNIT 25 & 28

SIDING THREE
MFR : EQUAL TO JAMES HARDIE
NAME : SHINGLE, STRAIGHT EDGE CEMENT BOARD SHINGLE PANELS
COLOR : PAINT ONE

SHINGLE ROOFING THREE
MFR : CERTAINTEED
NAME : LANDMARK PRO
COLOR : MAX DEF DRIFTWOOD

WINDOWS
MFR : ANDERSEN WINDOWS
NAME : E SERIES
COLOR : COLONY WHITE

SIDING FIVE
MFR : EQUAL TO JAMES HARDIE
NAME : HORIZONTAL SMOOTH 6" HIGH CEMENT BOARD LAP SIDING
COLOR : PAINT ONE

PAINT TEN
MFR : SHERWIN WILLIAMS
COLOR : PURE WHITE

ENTRY DOOR THREE
MFR : ANDERSEN
NAME : 181 SERIES
COLOR : PRIMED - PAINT THREE

TRIM
MFR : EQUAL TO JAMES HARDIE
NAME : 2",4",6",8" OR 12" SMOOTH CEMENT BOARD TRIM
COLOR : PAINT TEN

PAINT ONE
MFR : SHERWIN WILLIAMS
COLOR : RUSKIN ROOM GREEN

GARAGE DOOR THREE
MFR : AMARR
NAME : DESIGNERS CHOICE - RECESSED, CLEAR LP
COLOR : PAINT ONE

PAINT THREE
MFR : SHERWIN WILLIAMS
COLOR : NEEDLEPOINT NAVY

PALETTE EIGHTEEN UNIT 26 & 29

SIDING FOUR
MFR : EQUAL TO JAMES HARDIE
NAME : BOARD AND BATTEN, SMOOTH CEMENT BOARD PANELS W/ 3/4" VERTICAL CEMENT BOARD BATTENS SPACED 12" O.C
COLOR : PAINT FIVE

PAINT TEN
MFR : SHERWIN WILLIAMS
COLOR : PURE WHITE

SIDING FIVE
MFR : EQUAL TO JAMES HARDIE
NAME : HORIZONTAL SMOOTH 6" HIGH CEMENT BOARD LAP SIDING
COLOR : PAINT FIVE

PAINT FIVE
MFR : SHERWIN WILLIAMS
COLOR : CLASSIC LIGHT BUFF

TRIM
MFR : EQUAL TO JAMES HARDIE
NAME : 2",4",6",8" OR 12" SMOOTH CEMENT BOARD TRIM
COLOR : PAINT TEN

SHINGLE ROOFING THREE
MFR : CERTAINTEED
NAME : LANDMARK PRO
COLOR : MAX DEF DRIFTWOOD

GARAGE DOOR THREE
MFR : AMARR
NAME : DESIGNERS CHOICE - RECESSED, CLEAR LP
COLOR : PAINT FIVE

PAINT EIGHTEEN
MFR : SHERWIN WILLIAMS
COLOR : DEEPEST MAUVE

DO NOT SCALE DRAWINGS; USE NOTED DIMENSIONS ONLY.

THIS DRAWING IS THE PROPERTY OF M ARCHITECTS. UNAUTHORIZED USE OF ANY KIND, INCLUDING USE ON OTHER PROJECTS, IS PROHIBITED.

NOT FOR CONSTRUCTION



PROJECT
CADY / GRISWOLD
ROWHOUSE DEVELOPMENT

PROJECT ADDRESS
CORNER OF:
East Cady Street and
South Griswold Street
Northville, MI
48167

PROJECT NUMBER
21.15

SHEET NAME
COLOR PALETTES

SHEET NUMBER
CP-5

