

NOT FOR CONSTRUCTION



**M**  
ARCHITECTS  
114 RAYSON STREET  
SUITE 202  
NORTHVILLE, MICHIGAN 48167  
PHONE 248.349.9708  
marchitects.com

PROJECT  
CADY / GRISWOLD  
ROWHOUSE DEVELOPMENT

PROJECT ADDRESS  
CORNER OF:  
East Cady Street and  
South Griswold Street  
Northville, MI  
48167


PROJECT NUMBER  
21.15

SHEET NAME  
ARCHITECTURAL SITE PLAN:  
GRISWOLD AND BEAL STREET

SHEET NUMBER  
AS101


DO NOT SCALE DRAWINGS; USE NOTED DIMENSIONS ONLY.

THIS DRAWING IS THE PROPERTY OF M ARCHITECTS. UNAUTHORIZED USE OF ANY KIND, INCLUDING USE ON OTHER PROJECTS, IS PROHIBITED.

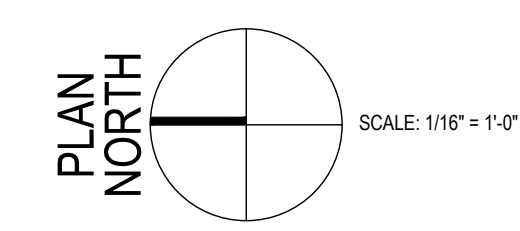

DO NOT SCALE DRAWINGS. USE NOTED DIMENSIONS ONLY.

THIS DRAWING IS THE PROPERTY OF M ARCHITECTS. UNAUTHORIZED USE OF ANY KIND, INCLUDING USE ON OTHER PROJECTS, IS PROHIBITED.

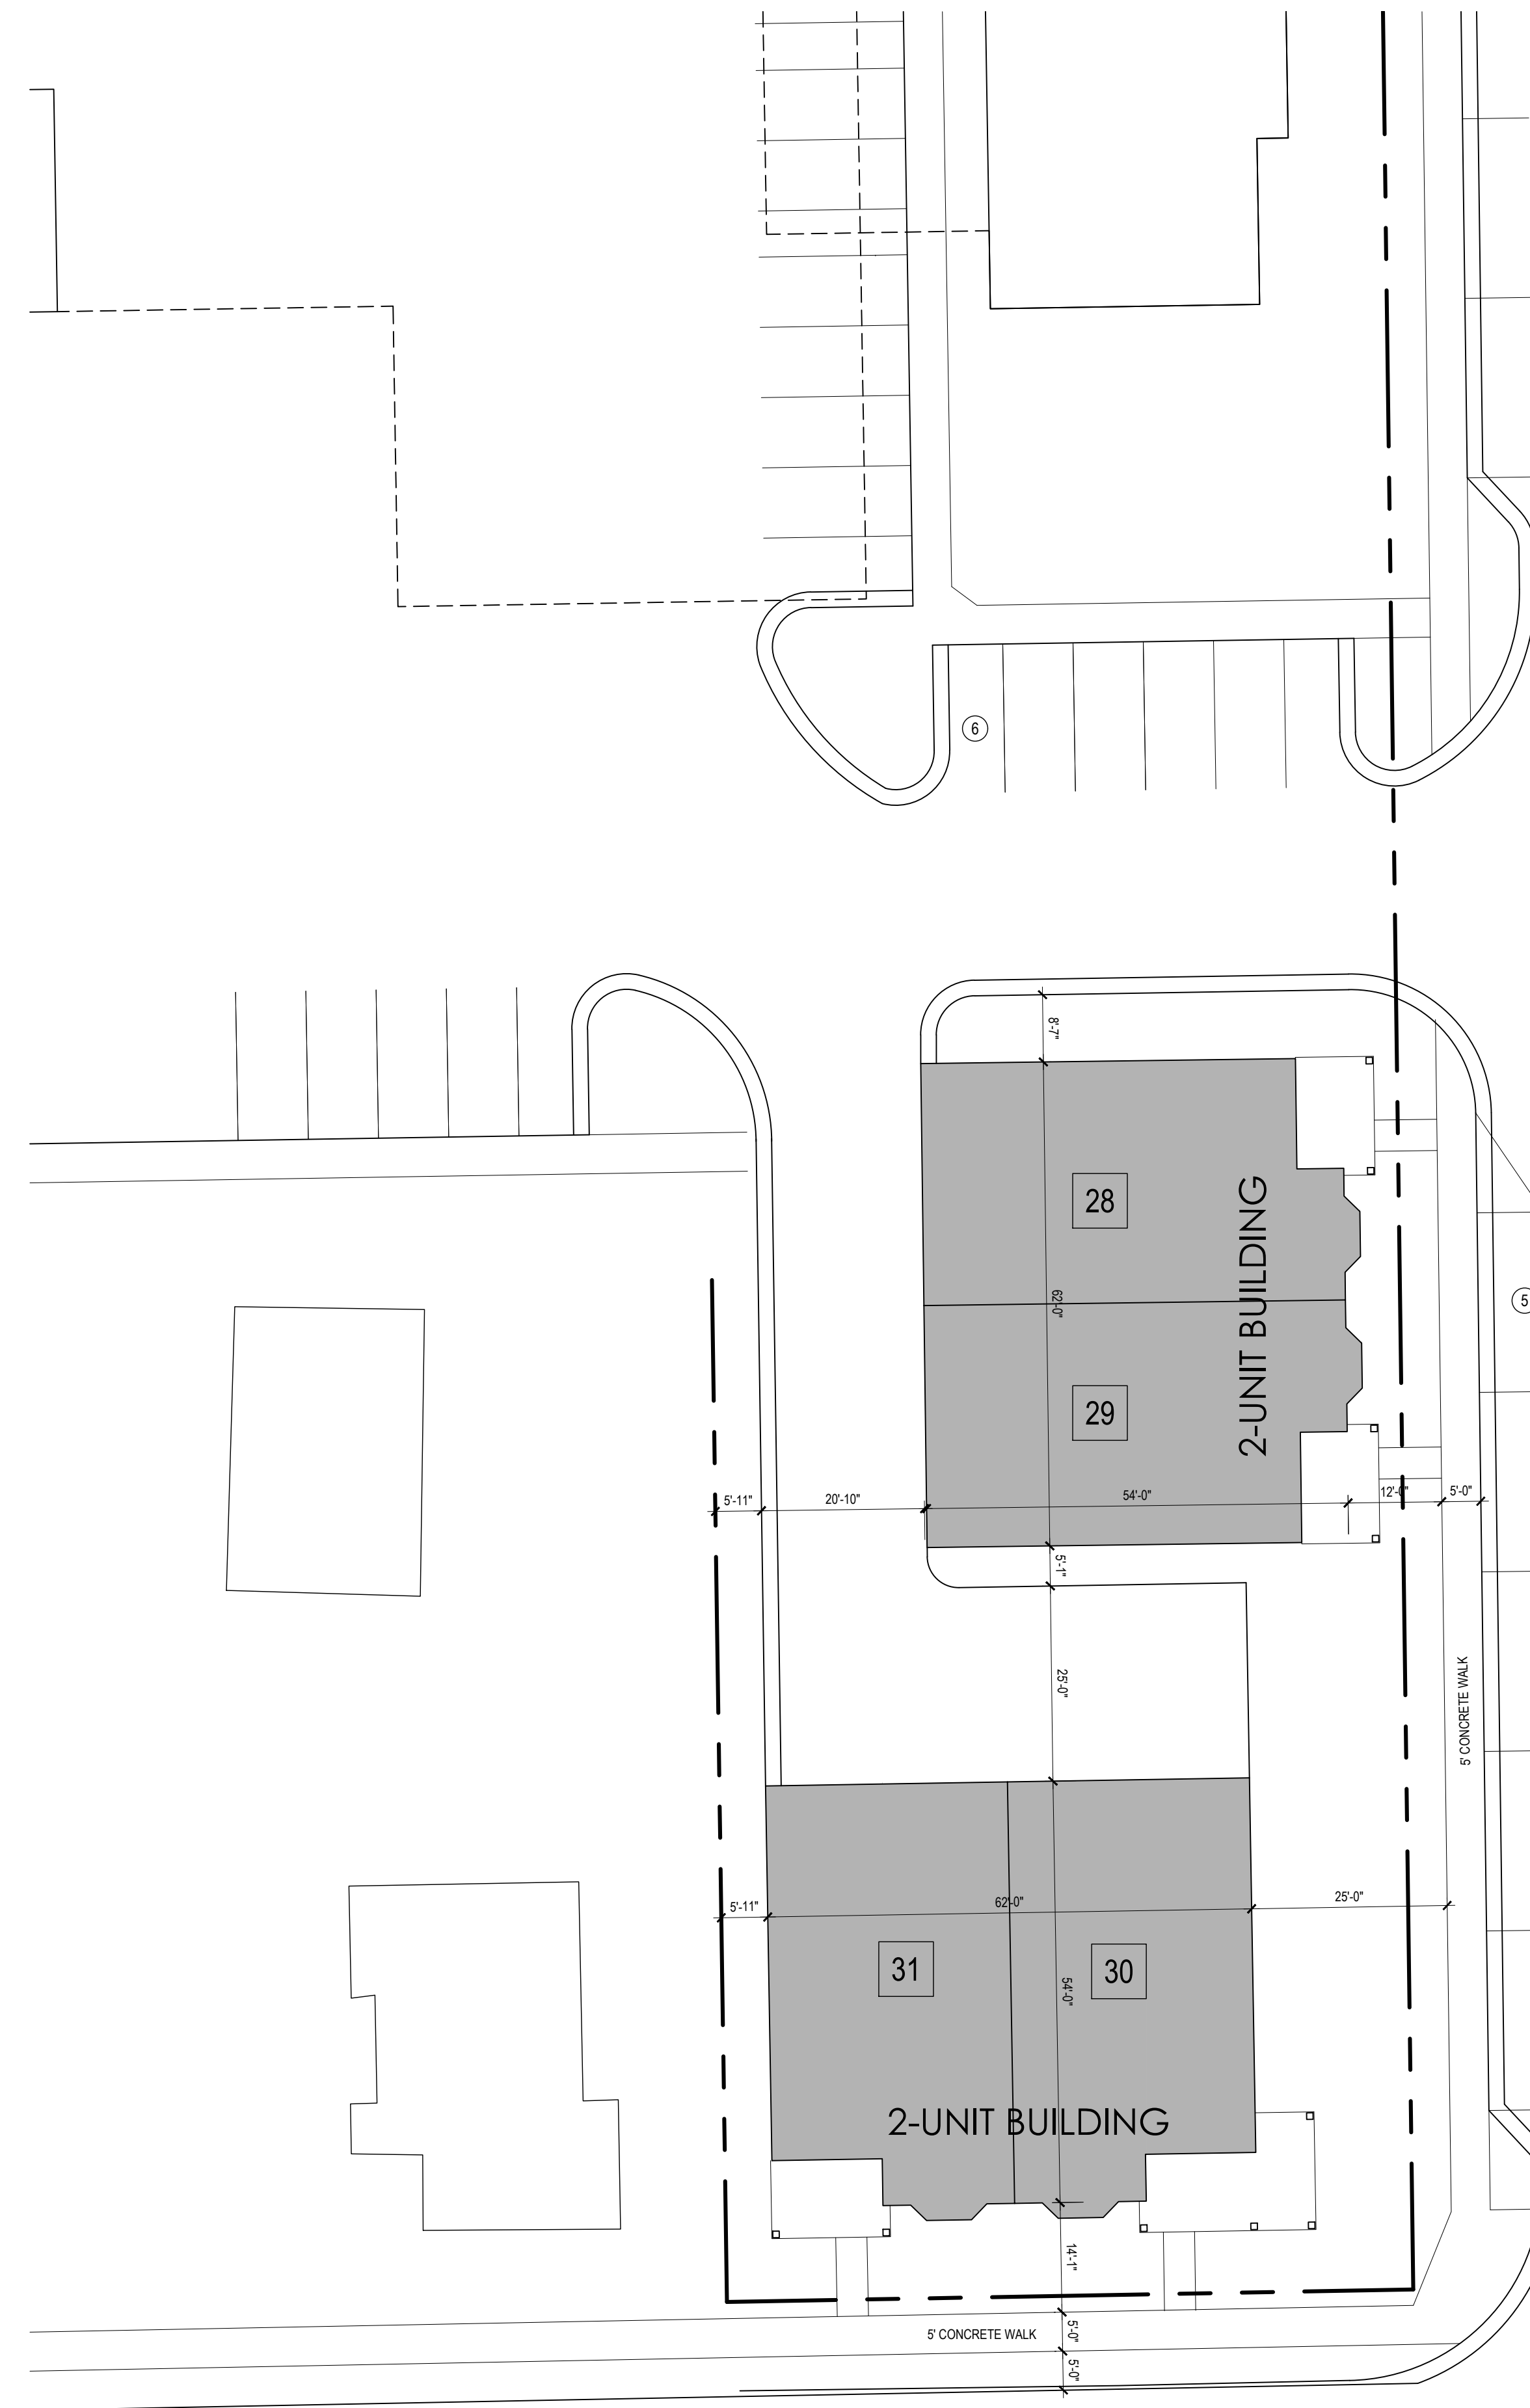

ISSUE DATE

06-24-2021 PC PRE-APP  
12-14-2021 PRELIM. SITE PLAN  
01-18-2022 P.C. PRELIM. REVIEW

NOT FOR CONSTRUCTION



PROJECT  
CADY / GRISWOLD  
ROWHOUSE DEVELOPMENT

PROJECT ADDRESS  
CORNER OF:  
East Cady Street and  
South Griswold Street  
Northville, MI  
48167

PROJECT NUMBER  
21.15

SHEET NAME  
ARCHITECTURAL SITE PLAN:  
CENTER AND BEAL STREET

SHEET NUMBER  
AS102

DO NOT SCALE DRAWINGS. USE NOTED DIMENSIONS ONLY.

THIS DRAWING IS THE PROPERTY OF M ARCHITECTS. UNAUTHORIZED USE OF ANY KIND, INCLUDING USE ON OTHER PROJECTS, IS PROHIBITED.

NOT FOR CONSTRUCTION





PROJECT  
CADY / GRISWOLD  
ROWHOUSE DEVELOPMENT

PROJECT ADDRESS  
CORNER OF:  
East Cady Street and  
South Griswold Street  
Northville, MI  
48167

PROJECT NUMBER  
21.15

SHEET NAME  
ARCHITECTURAL RENDERINGS

SHEET NUMBER  
A100

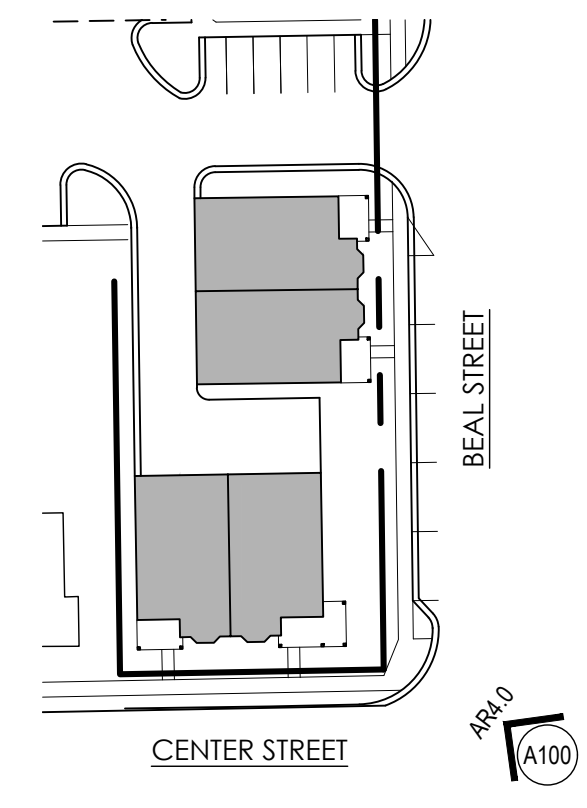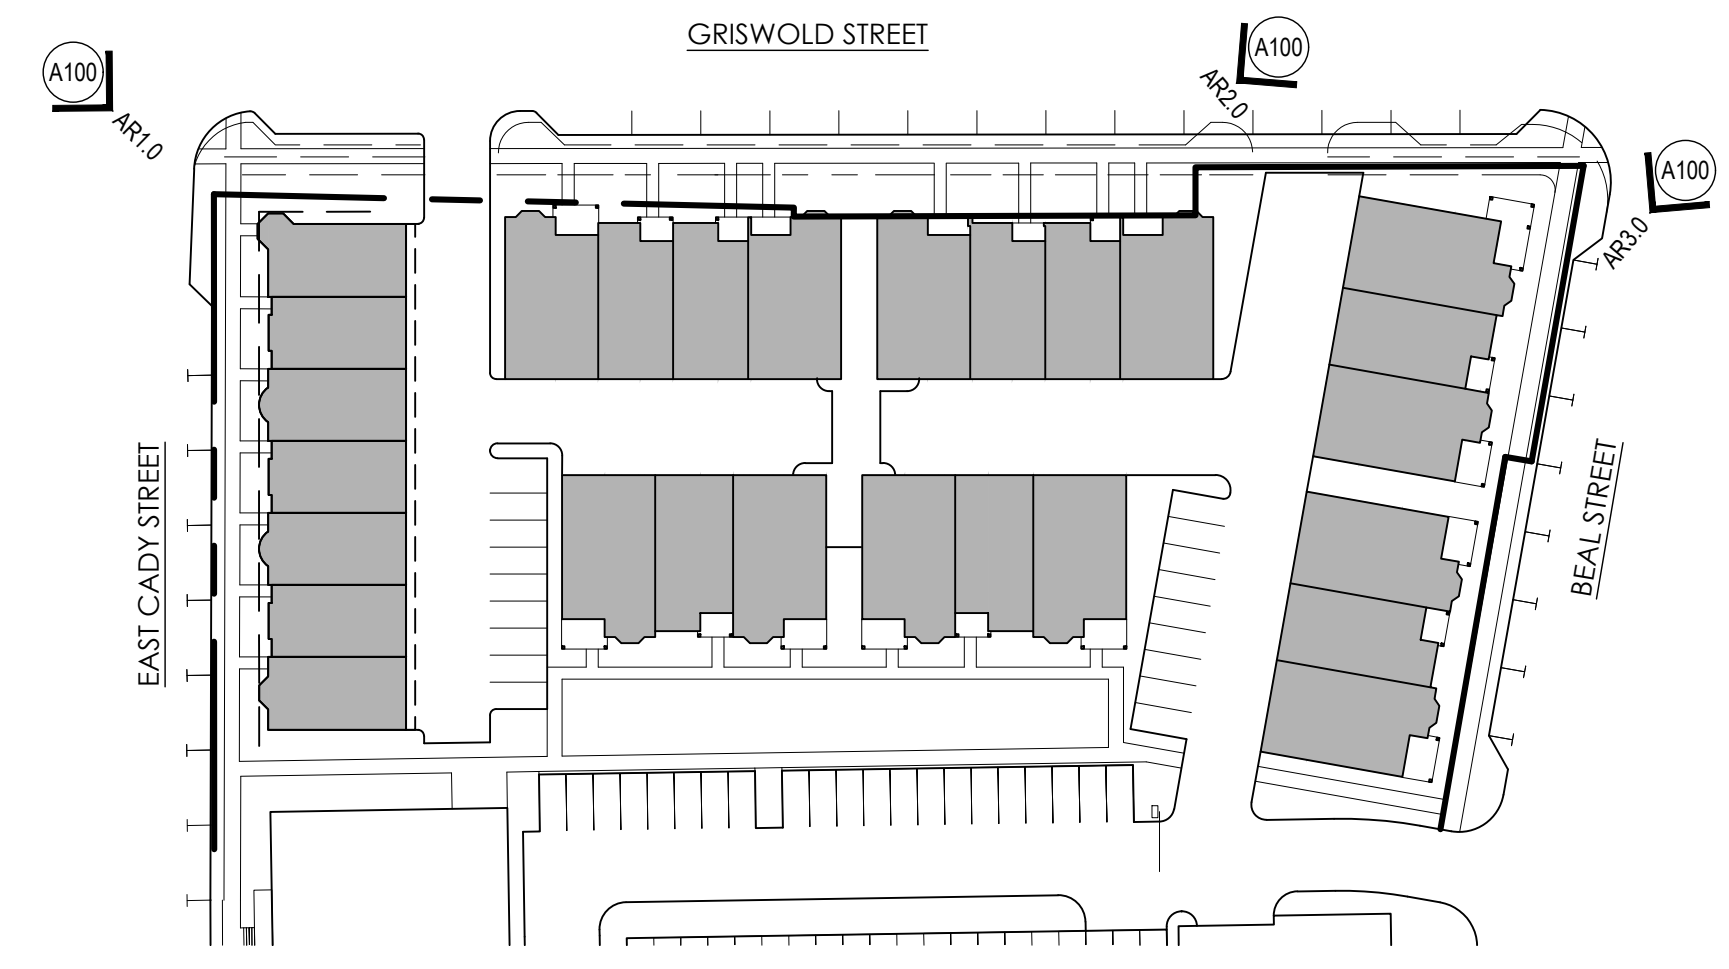

CORNER OF CENTER AND BEAL STREETS LOOKING NORTHEAST

IMAGE NUMBER  
**AR-4.0**



BEAL STREET LOOKING NORTHWEST

IMAGE NUMBER  
**AR-3.0**



GRISWOLD STREET LOOKING NORTHWEST

IMAGE NUMBER  
**AR-2.0**



CORNER OF CADY AND GRISWOLD STREETS LOOKING SOUTHWEST

IMAGE NUMBER  
**AR-1.0**

NOT FOR CONSTRUCTION



**M**  
ARCHITECTS  
114 RAYSON STREET SUITE 202  
NORTHVILLE, MICHIGAN 48167  
PHONE 248.349.9708  
marchitects.com

PROJECT  
CADY / GRISWOLD  
ROWHOUSE DEVELOPMENT

PROJECT ADDRESS  
CORNER OF:  
East Cady Street and  
South Griswold Street  
Northville, MI  
48167

PROJECT NUMBER  
21.15

SHEET NAME  
TYPICAL UNIT FLOOR PLANS

SHEET NUMBER  
A101

DO NOT SCALE DRAWINGS. USE NOTED DIMENSIONS ONLY.

THIS DRAWING IS THE PROPERTY OF M ARCHITECTS. UNAUTHORIZED USE OF ANY KIND, INCLUDING USE ON OTHER PROJECTS, IS PROHIBITED.



upper level floor plan  
scale: 1/4" = 1'-0"



ground level floor plan  
scale: 1/4" = 1'-0"

NOT FOR CONSTRUCTION



M ARCHITECTS

114 RAYSON STREET  
SUITE 202  
NORTHVILLE, MICHIGAN 48167  
PHONE 248.349.9708  
marchitects.com

PROJECT  
CADY / GRISWOLD  
ROWHOUSE DEVELOPMENT

PROJECT ADDRESS  
CORNER OF:  
East Cady Street and  
South Griswold Street  
Northville, MI  
48167

PROJECT NUMBER  
21.15

SHEET NAME  
EXTERIOR ELEVATIONS

SHEET NUMBER  
A301

DO NOT SCALE DRAWINGS. USE NOTED DIMENSIONS ONLY.

THIS DRAWING IS THE PROPERTY OF M ARCHITECTS. UNAUTHORIZED USE OF ANY KIND, INCLUDING USE ON OTHER PROJECTS, IS PROHIBITED.



2 EAST ELEVATION - GRISWOLD STREET  
A301 1/4" = 1'-0"



1 EAST ELEVATION - GRISWOLD STREET  
A301 1/16" = 1'-0"

DO NOT SCALE DRAWINGS. USE NOTED DIMENSIONS ONLY.

THIS DRAWING IS THE PROPERTY OF M ARCHITECTS. UNAUTHORIZED USE OF ANY KIND, INCLUDING USE ON OTHER PROJECTS, IS PROHIBITED.

ISSUE DATE

06-24-2021 PC PRE-APP  
12-14-2021 PRELIM. SITE PLAN  
01-18-2022 P.C. PRELIM. REVIEW

NOT FOR CONSTRUCTION



**M**  
ARCHITECTS  
114 RAYSON STREET  
SUITE 202  
NORTHVILLE, MICHIGAN 48167  
PHONE 248.349.9708  
marchitects.com

PROJECT  
CADY / GRISWOLD  
ROWHOUSE DEVELOPMENT

PROJECT ADDRESS  
CORNER OF:  
East Cady Street and  
South Griswold Street  
Northville, MI  
48167


PROJECT NUMBER  
21.15

SHEET NAME  
EXTERIOR ELEVATIONS

SHEET NUMBER  
A302



2 SOUTH ELEVATION - BEAL STREET  
A302 1/4" = 1'-0"

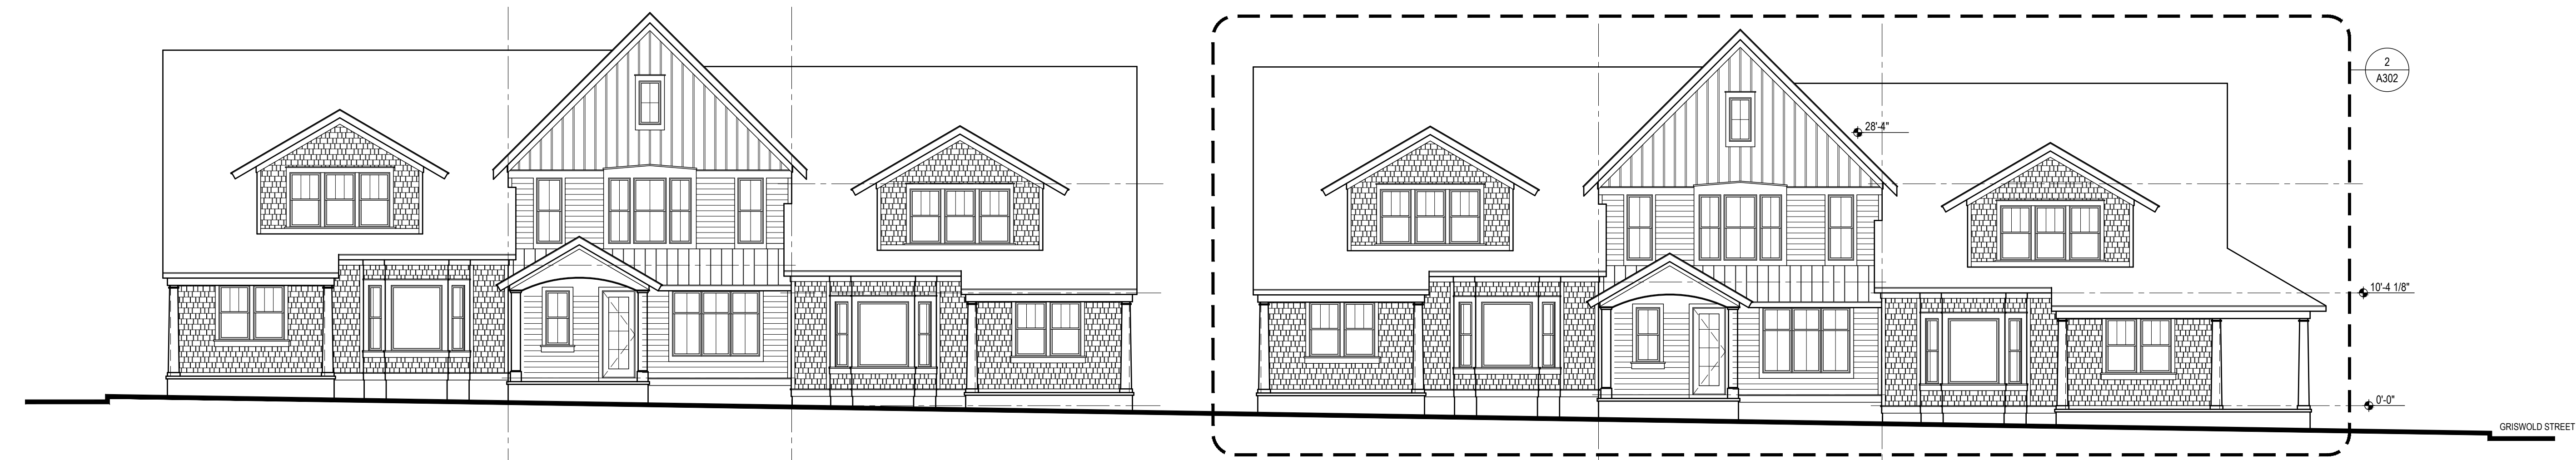

1 SOUTH ELEVATION - BEAL STREET  
A302 1/16" = 1'-0"



G F E D C B A

G F E D C B A

DO NOT SCALE DRAWINGS. USE NOTED DIMENSIONS ONLY.

NOT FOR CONSTRUCTION



114 RAYSON STREET  
SUITE 202  
NORTHVILLE, MICHIGAN 48167  
PHONE 248.349.9708  
marchitects.com

PROJECT  
CADY / GRISWOLD  
ROWHOUSE DEVELOPMENT

PROJECT ADDRESS  
CORNER OF:  
East Cady Street and  
South Griswold Street  
Northville, MI  
48167

PROJECT NUMBER  
21.15

SHEET NAME  
EXTERIOR ELEVATIONS

SHEET NUMBER  
A303

THIS DRAWING IS THE PROPERTY OF M ARCHITECTS. UNAUTHORIZED USE OF ANY KIND, INCLUDING USE ON OTHER PROJECTS, IS PROHIBITED.



2 EAST ELEVATION - GRISWOLD STREET  
A303 1/4" = 1'-0"



1 NORTH ELEVATION - CADY STREET  
A303 1/8" = 1'-0"

NOT FOR CONSTRUCTION



M ARCHITECTS

114 RAYSON STREET  
SUITE 202  
NORTHVILLE, MICHIGAN 48167  
PHONE 248.349.9708  
marchitects.com

PROJECT  
CADY / GRISWOLD  
ROWHOUSE DEVELOPMENT

PROJECT ADDRESS  
CORNER OF:  
East Cady Street and  
South Griswold Street  
Northville, MI  
48167


PROJECT NUMBER  
21.15

SHEET NAME  
EXTERIOR ELEVATIONS

SHEET NUMBER  
A304

DO NOT SCALE DRAWINGS. USE NOTED DIMENSIONS ONLY.

THIS DRAWING IS THE PROPERTY OF M ARCHITECTS. UNAUTHORIZED USE OF ANY KIND, INCLUDING USE ON OTHER PROJECTS, IS PROHIBITED.

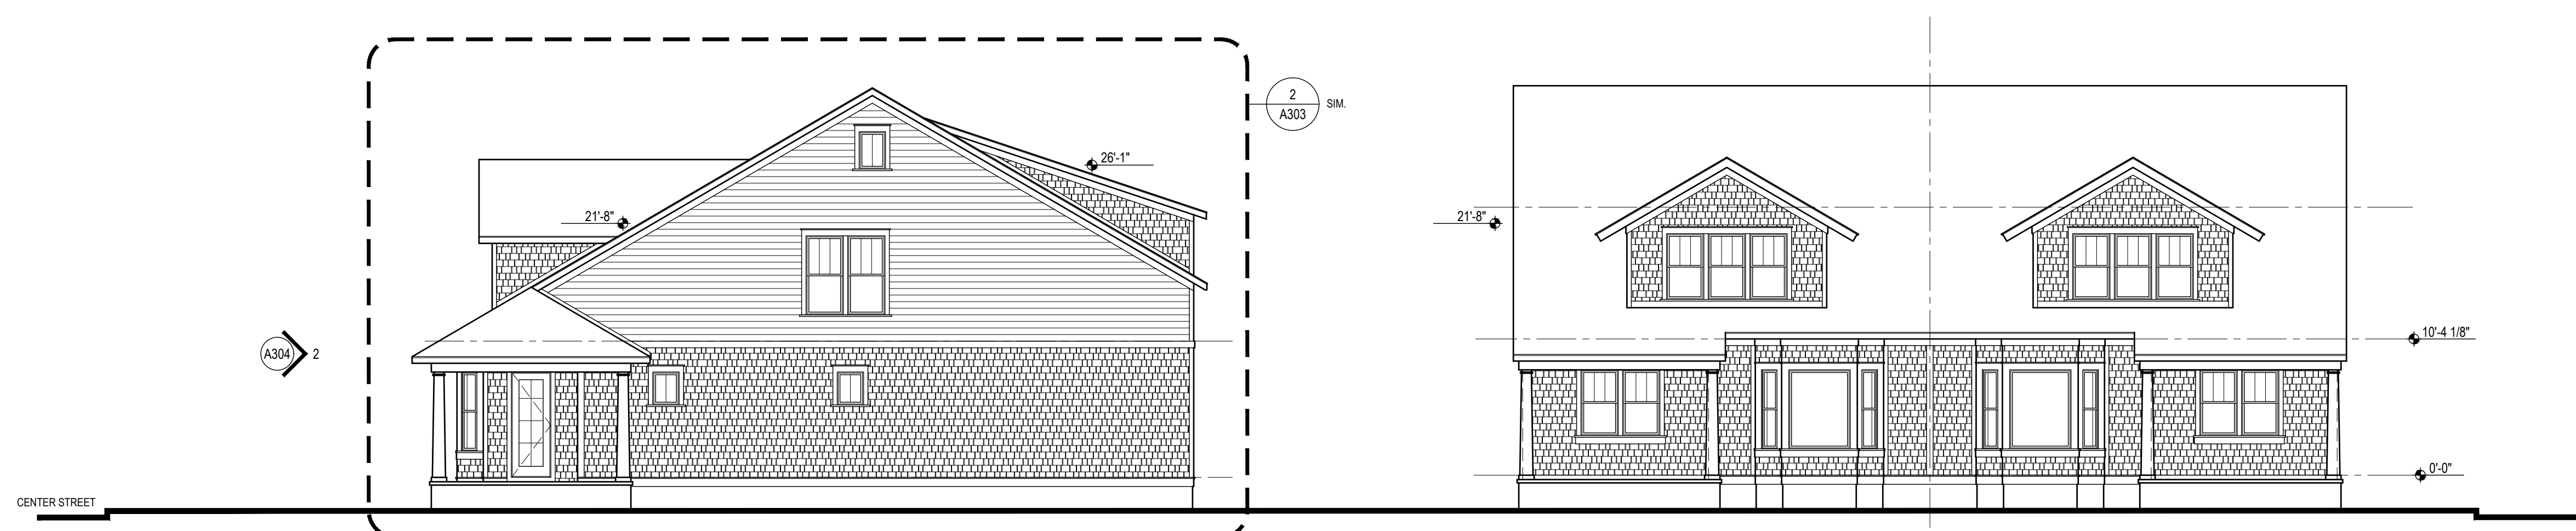

ARCHITECTS  
COPYRIGHT © 2022