

ALL IDEAS, DESIGNS, ARRANGEMENTS AND PLANS INDICATED OR REPRESENTED BY THIS DRAWING ARE OWNED BY AND THE PROPERTY OF TOLL BROTHERS, INC. AND ARE COPYRIGHTED. THEY WERE CREATED, EVOLVED AND DEVELOPED FOR USE ON, AND IN CONNECTION WITH THE SPECIFIED PROJECT. NONE OF SUCH IDEAS, DESIGNS, ARRANGEMENTS OR PLANS SHALL BE USED BY OR DISCLOSED TO ANY PERSON, FIRM OR CORP-ORATION FOR ANY PURPOSE WHATSOEVER WITHOUT THE WRITTEN PERMISSION OF TOLL BROTHERS, INC. WRITTEN DIMENSIONS ON THESE DRAWINGS SHALL HAVE PRECEDENCE OVER SCALED DIMENSIONS CONTRACTORS SHALL VERIFY, AND BE RESPONSIBLE FOR ALL DIMENSIONS AND CONDITIONS ON THE JOB AND TOLL BROTHERS OFFICE MUST BE NOTIFIED OF ANY VARIATIONS FROM THE DIMENSIONS AND CONDITIONS SHOWN BY THESE DRAWINGS.



FRONT ELEVATION



REAR ELEVATION

TOLLARCHITECTURE

PHILADELPHIA • ORLANDO
DALLAS • LOS ANGELES • SEATTLE
1140 Virginia Drive, Fort Washington, PA 19034
P 215-293-5300 | F 215-293-5314
A Division of Toll Brothers

SHEET REVISION INFO

SET REVISION INFO

PRODUCT LINE

MODEL/PROJECT NAME

ELEVATION NAME

DRAWN BY - PRESLEY ARCH


CHECKED BY -

SHEET DATE - 12/6/21

SHEET DESCRIPTION
30' X 56' 2 STORY CARRIAGE HOMES

SHEET NUMBER

ALL IDEAS, DESIGNS, ARRANGEMENTS AND PLANS INDICATED OR REPRESENTED BY THIS DRAWING ARE OWNED BY AND THE PROPERTY OF TOLL BROTHERS, INC. AND ARE COPYRIGHTED. THEY WERE CREATED, EVOLVED AND DEVELOPED FOR USE ON, AND IN CONNECTION WITH THE SPECIFIED PROJECT. NONE OF SUCH IDEAS, DESIGNS, ARRANGEMENTS OR PLANS SHALL BE USED BY OR DISCLOSED TO ANY PERSON, FIRM OR CORP- ORATION FOR ANY PURPOSE WHATSOEVER WITHOUT THE WRITTEN PERMISSION OF TOLL BROTHERS, INC. WRITTEN DIMENSIONS ON THESE DRAWINGS SHALL HAVE PRECEDENCE OVER SCALED DIMENSIONS CONTRACTORS SHALL VERIFY, AND BE RESPONSIBLE FOR ALL DIMENSIONS AND CONDITIONS ON THE JOB AND TOLL BROTHERS OFFICE MUST BE NOTIFIED OF ANY VARIATIONS FROM THE DIMENSIONS AND CONDITIONS SHOWN BY THESE DRAWINGS.

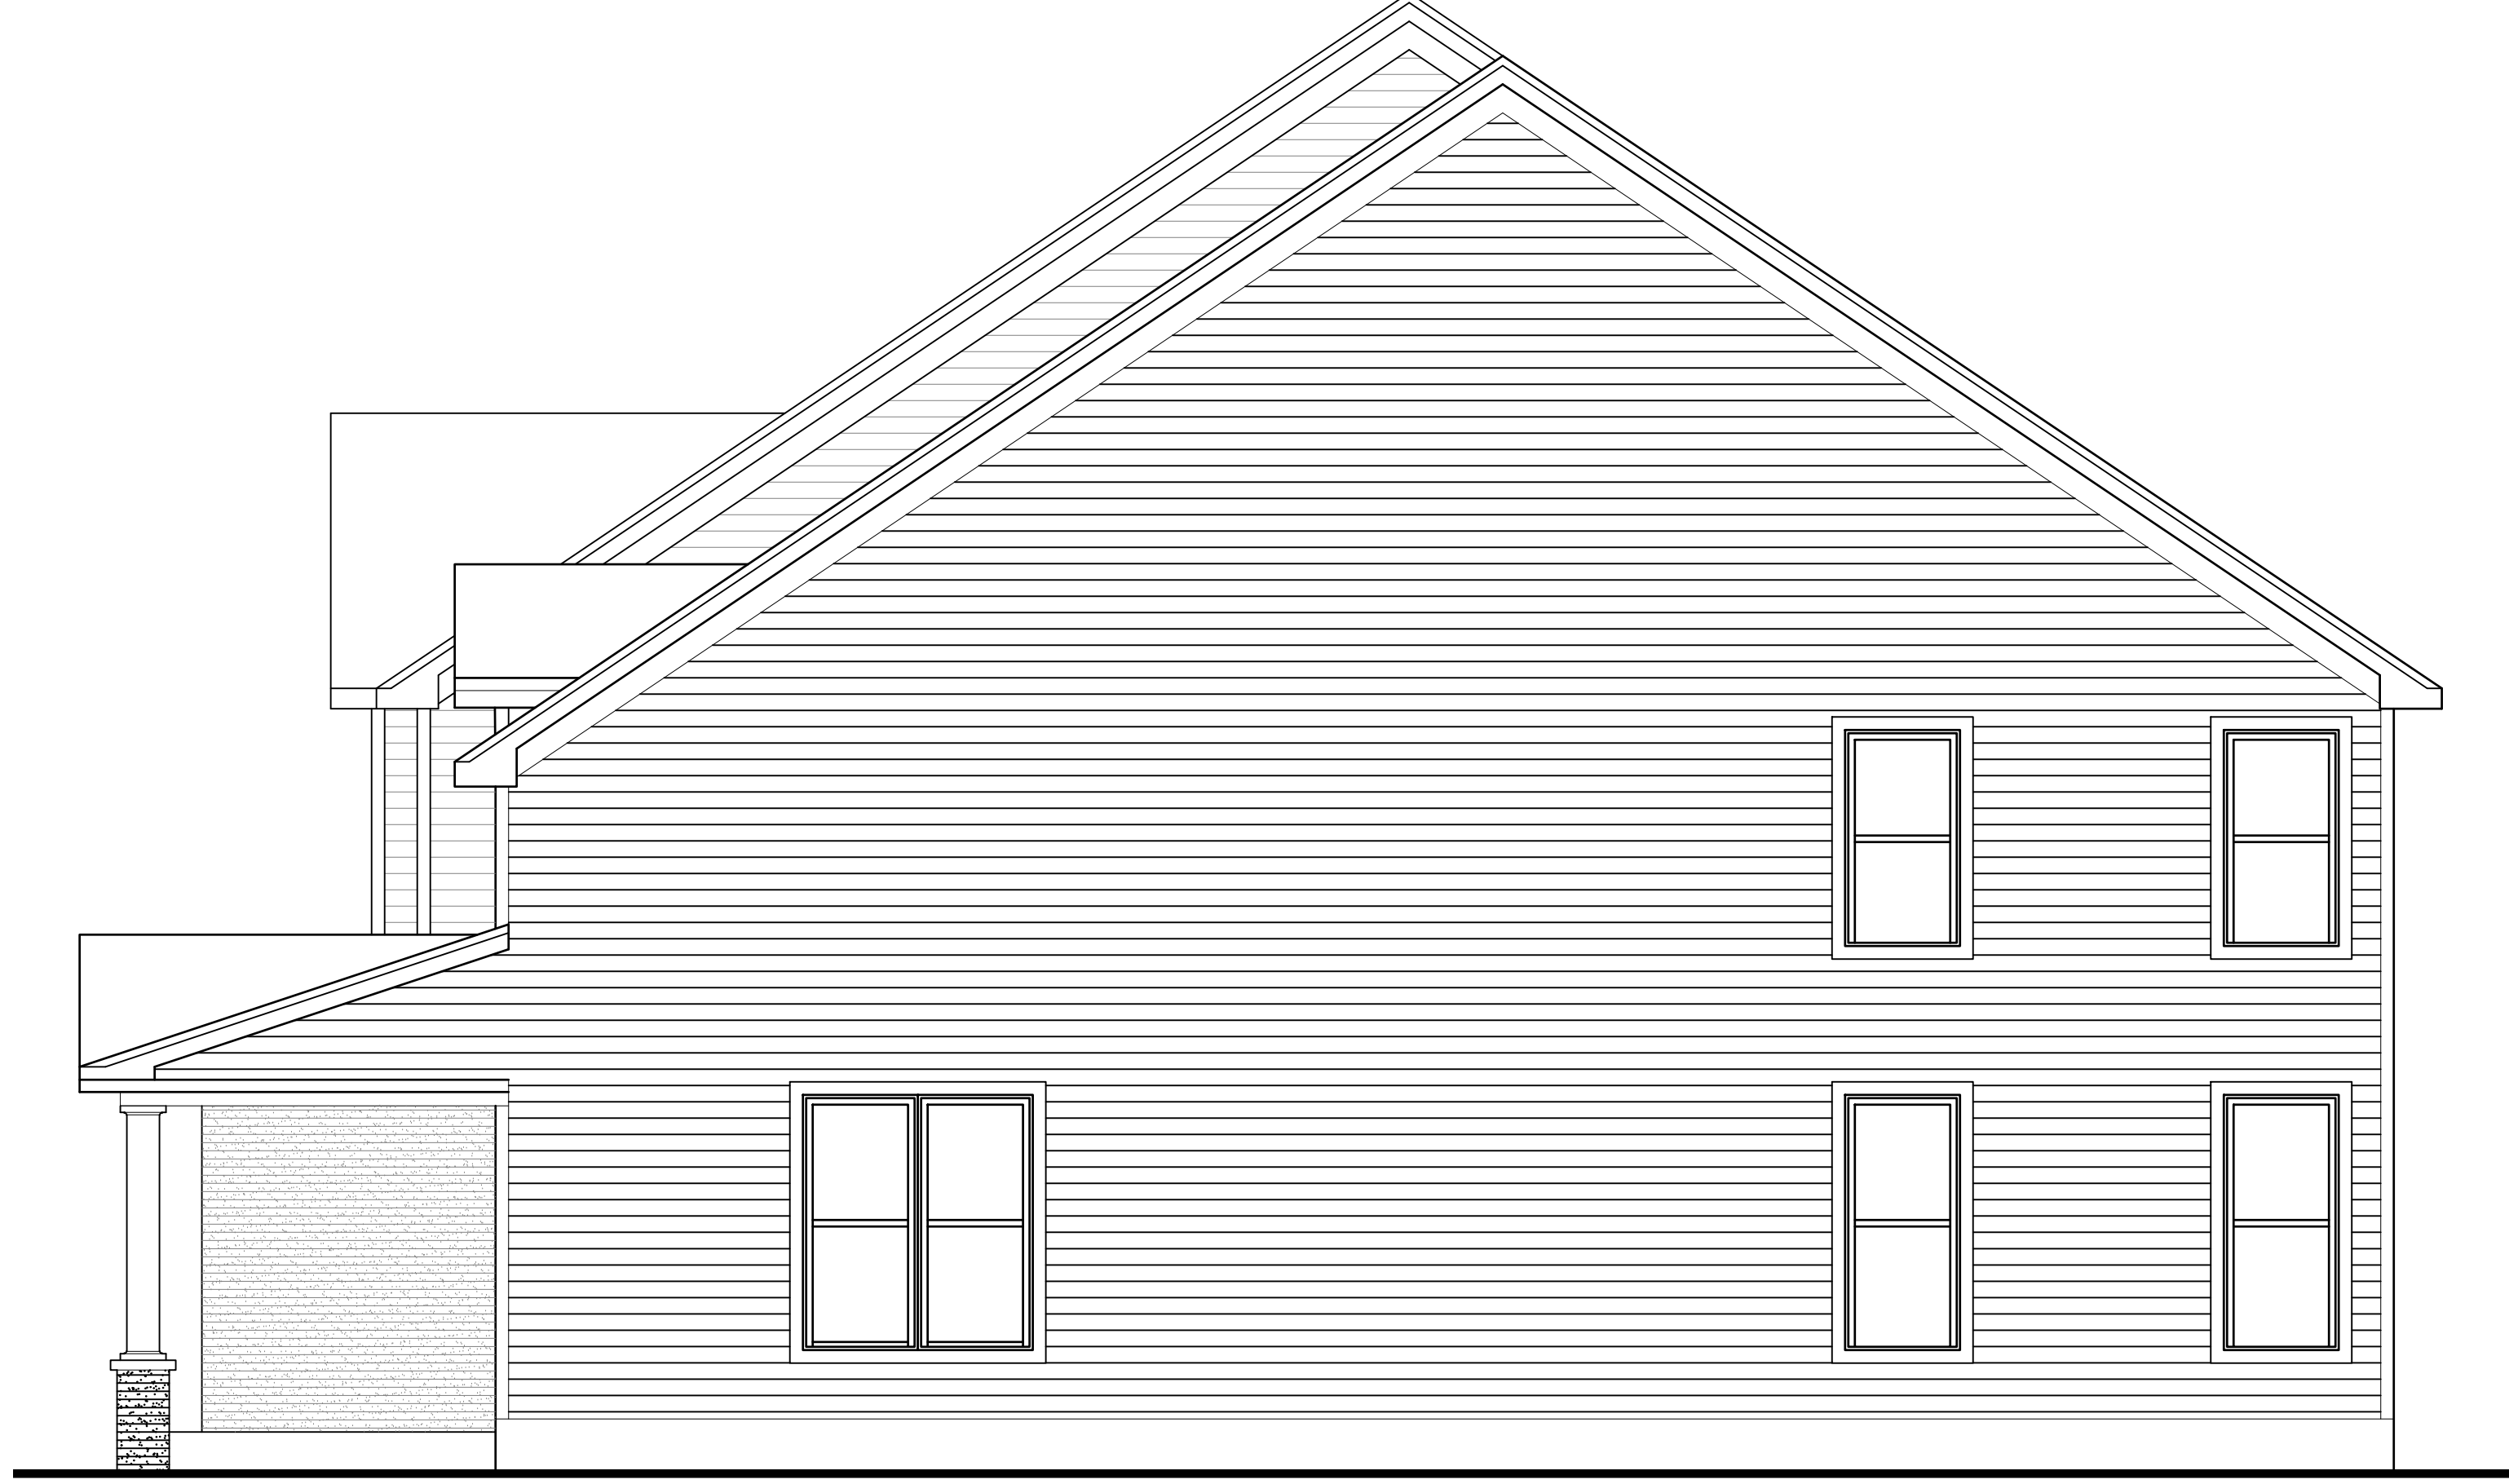

LEFT SIDE ELEVATION

SHEET DESCRIPTION
30' X 56' 2 STORY CARRIAGE HOMES

DRAWN BY - PRESLEY ARCH

CHECKED BY -

SHEET DATE - 12/6/21

SHEET NUMBER

PRODUCT LINE

MODEL/PROJECT NAME

ELEVATION NAME

SHEET REVISION INFO


SET REVISION INFO

TOLLARCHITECTURE


PHILADELPHIA - ORLANDO
DALLAS - LOS ANGELES - SEATTLE

1140 Virginia Drive, Fort Washington, PA 19034
P 215-293-5300 | F 215-293-5314
A Division of Toll Brothers

ALL IDEAS, DESIGNS, ARRANGEMENTS AND PLANS INDICATED OR REPRESENTED BY THIS DRAWING ARE OWNED BY AND THE PROPERTY OF TOLL BROTHERS, INC. AND ARE COPYRIGHTED. THEY WERE CREATED, EVOLVED AND DEVELOPED FOR USE ON, AND IN CONNECTION WITH THE SPECIFIED PROJECT. NONE OF SUCH IDEAS, DESIGNS, ARRANGEMENTS OR PLANS SHALL BE USED BY OR DISCLOSED TO ANY PERSON, FIRM OR CORPORATION FOR ANY PURPOSE WHATSOEVER WITHOUT THE WRITTEN PERMISSION OF TOLL BROTHERS, INC. WRITTEN DIMENSIONS ON THESE DRAWINGS SHALL HAVE PRECEDENCE OVER SCALED DIMENSIONS CONTRACTORS SHALL VERIFY, AND BE RESPONSIBLE FOR ALL DIMENSIONS AND CONDITIONS ON THE JOB AND TOLL BROTHERS OFFICE MUST BE NOTIFIED OF ANY VARIATIONS FROM THE DIMENSIONS AND CONDITIONS SHOWN BY THESE DRAWINGS.

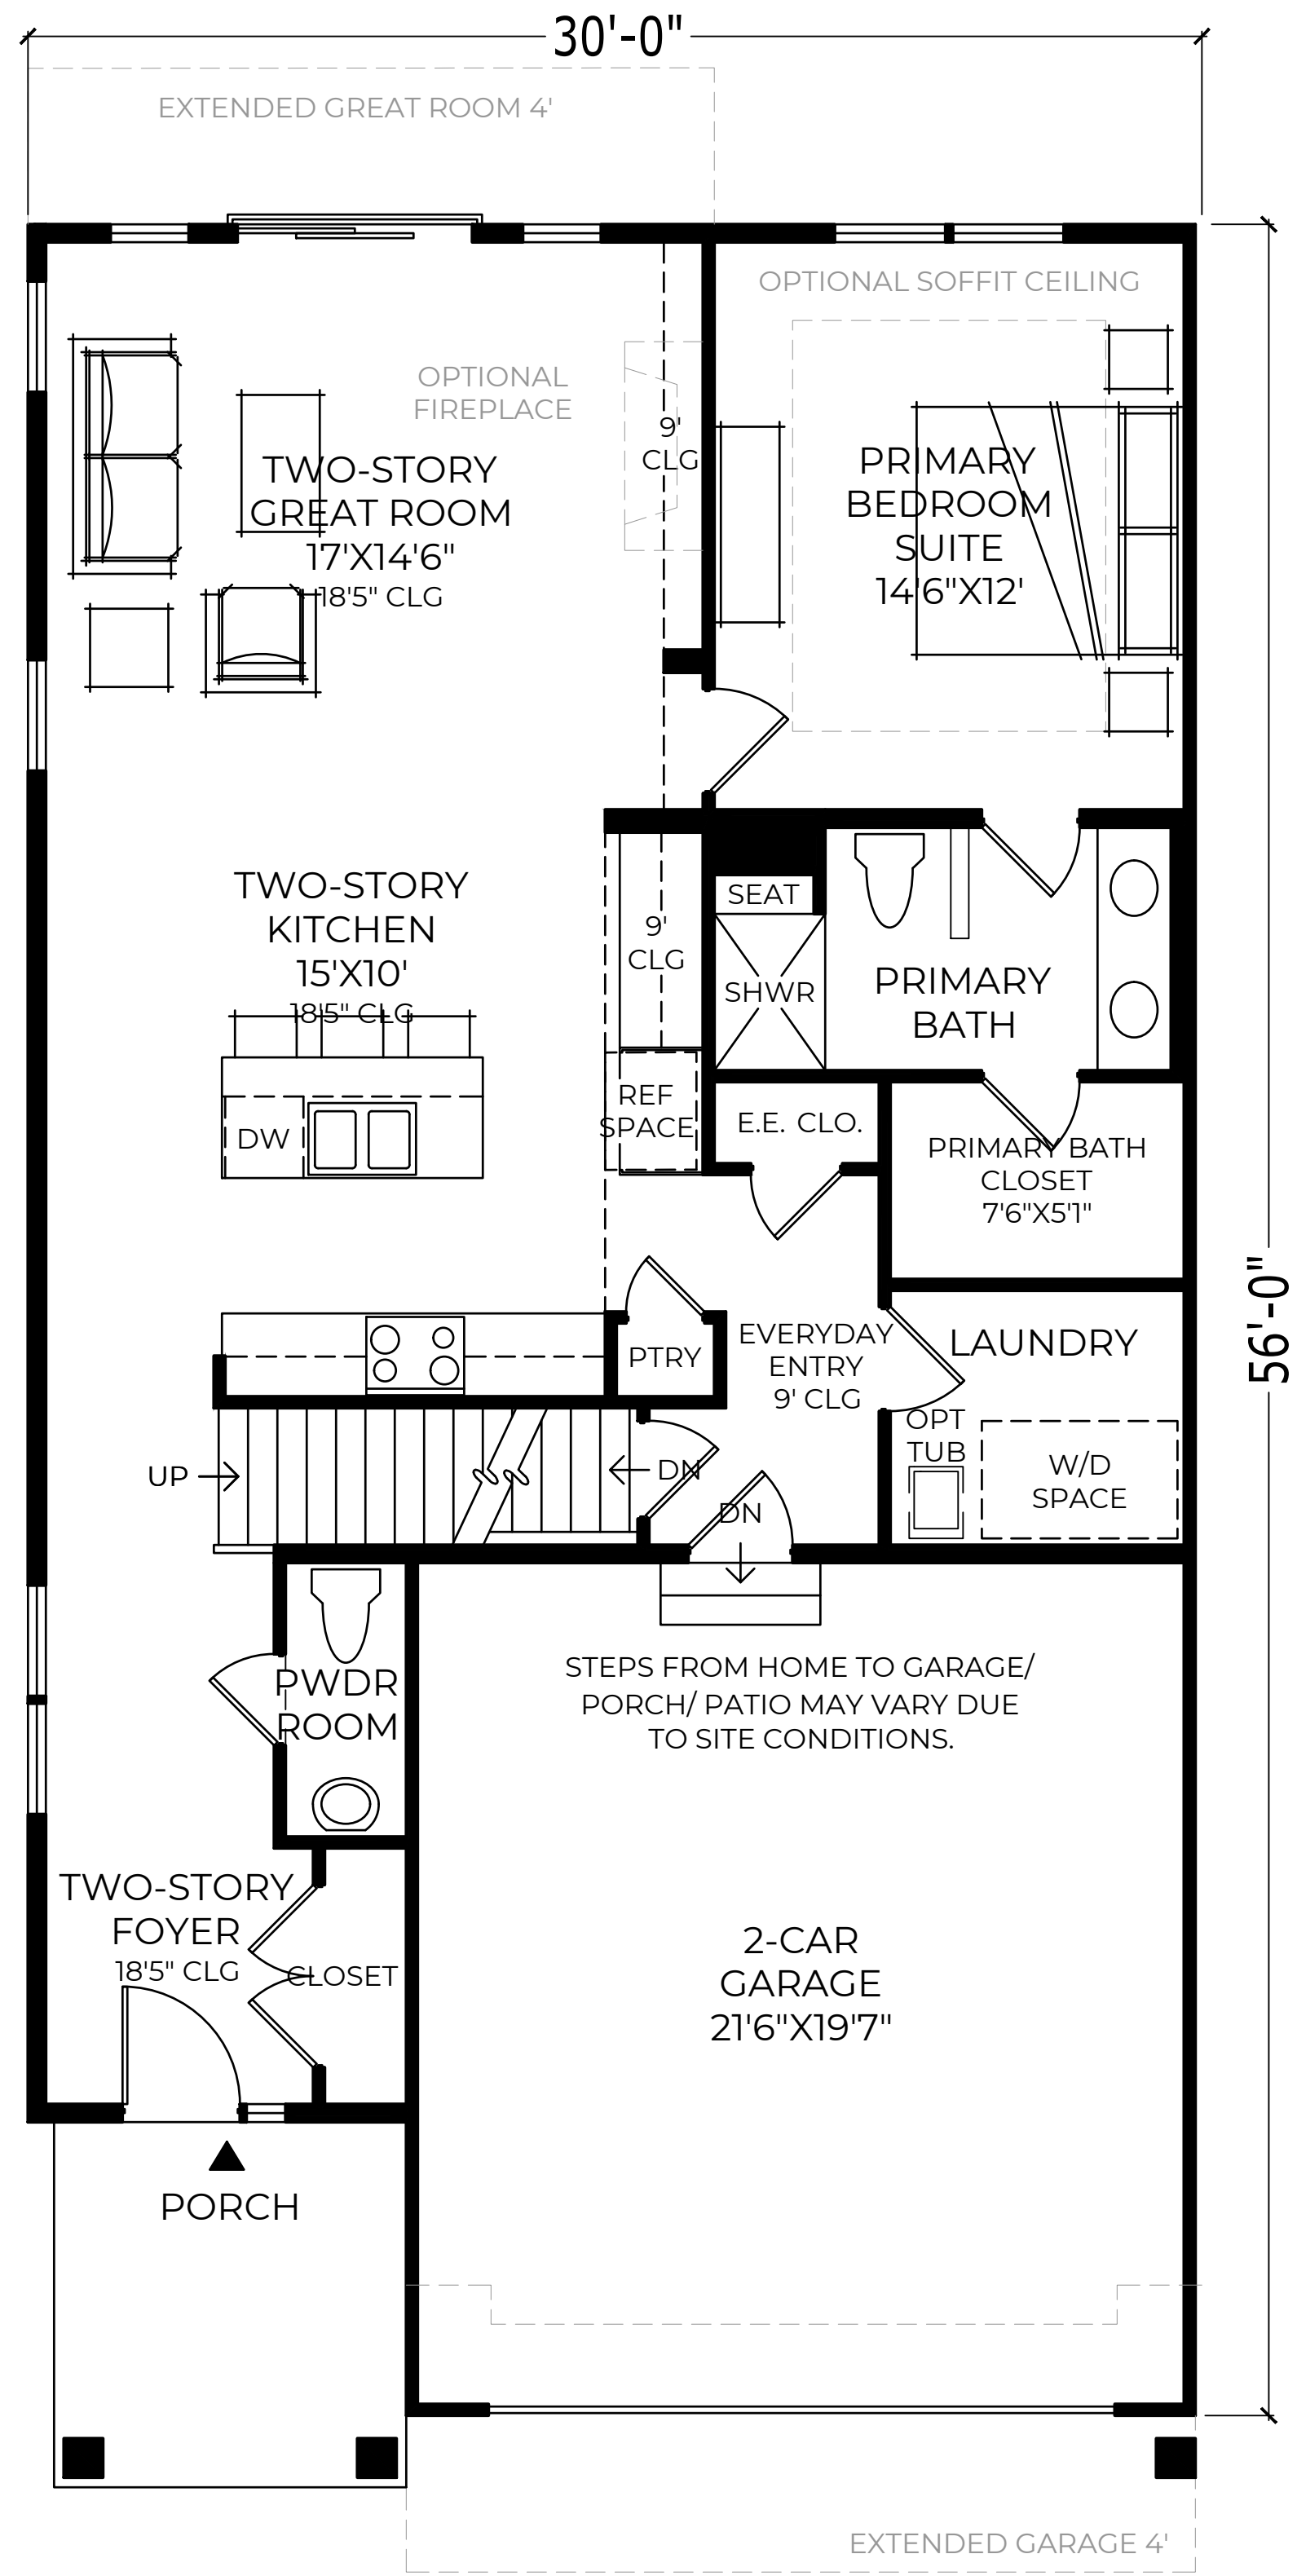

FIRST FLOOR PLAN - 1168 FINISHED SF

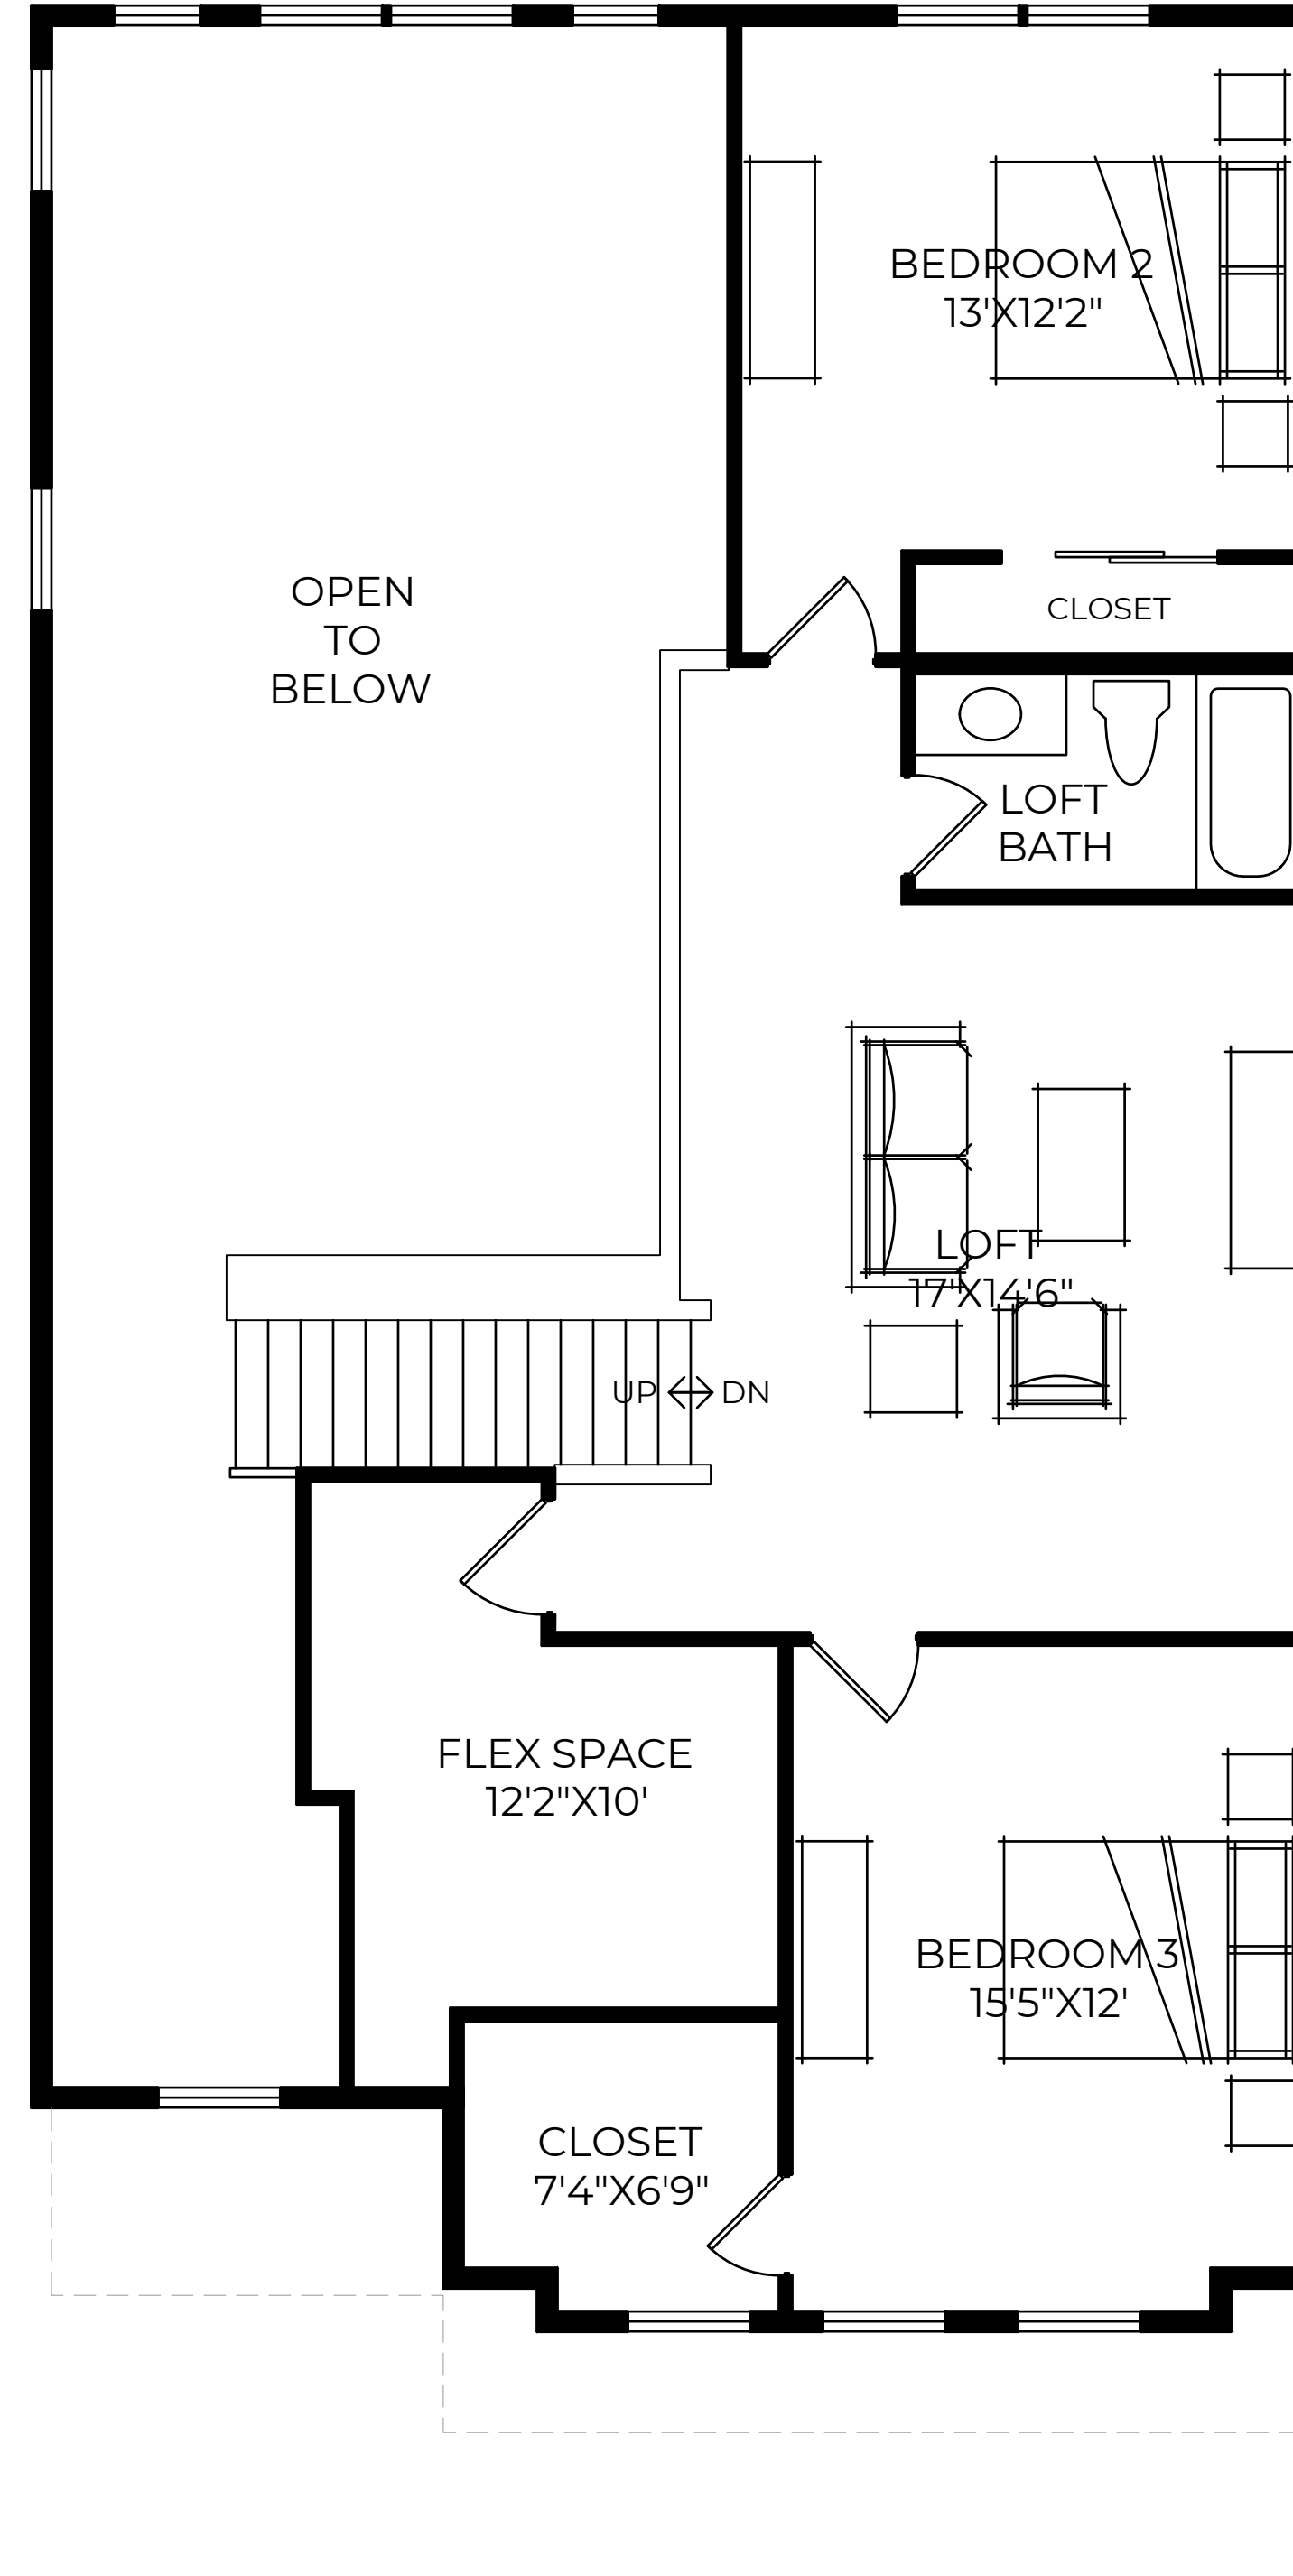

SECOND FLOOR PLAN - 816 FINISHED SF

SHEET DESCRIPTION
30' X 56' 2 STORY CARRIAGE HOMES

DRAWN BY - TOLL ARCH

CHECKED BY -

SHEET DATE - 12/6/21

PRODUCT LINE

MODEL/PROJECT NAME

ELEVATION NAME

SHEET REVISION INFO

SET REVISION INFO

TOLLARCHITECTURE

PHILADELPHIA - ORLANDO
DALLAS - LOS ANGELES - SEATTLE

1140 Virginia Drive, Fort Washington, PA 19034
P 215-293-5300 | F 215-293-5314
A Division of Toll Brothers

SHEET NUMBER

ALL IDEAS, DESIGNS, ARRANGEMENTS AND PLANS INDICATED OR REPRESENTED BY THIS DRAWING ARE OWNED BY AND THE PROPERTY OF TOLL BROTHERS, INC. AND ARE COPYRIGHTED. THEY WERE CREATED, EVOLVED AND DEVELOPED FOR USE ON, AND IN CONNECTION WITH THE SPECIFIED PROJECT. NONE OF SUCH IDEAS, DESIGNS, ARRANGEMENTS OR PLANS SHALL BE USED BY OR DISCLOSED TO ANY PERSON, FIRM OR CORPORATION FOR ANY PURPOSE WHATSOEVER WITHOUT THE WRITTEN PERMISSION OF TOLL BROTHERS, INC. WRITTEN PERMISSIONS ON THESE DRAWINGS SHALL HAVE PRECEDENCE OVER SCALED DIMENSIONS CONTRACTORS SHALL VERIFY, AND BE RESPONSIBLE FOR ALL DIMENSIONS AND CONDITIONS ON THE JOB AND TOLL BROTHERS OFFICE MUST BE NOTIFIED OF ANY VARIATIONS FROM THE DIMENSIONS AND CONDITIONS SHOWN BY THESE DRAWINGS.

© TB Proprietary Corp.



FRONT ELEVATIONS



REAR ELEVATIONS

TOLLARCHITECTURE

PHILADELPHIA • ORLANDO
DALLAS • LOS ANGELES • SEATTLE
1140 Virginia Drive, Fort Washington, PA 19034
P 215-293-5300 | F 215-293-5314
A Division of Toll Brothers

SHEET REVISION INFO

SET REVISION INFO

PRODUCT LINE

MODEL/PROJECT NAME

ELEVATION NAME

DRAWN BY - TOLL ARCH

CHECKED BY -

SHEET DATE - 12/6/21

SHEET DESCRIPTION
22' X 42' 3 STORY TOWNHOMES

SHEET NUMBER

ALL IDEAS, DESIGNS, ARRANGEMENTS AND PLANS INDICATED OR REPRESENTED BY THIS DRAWING ARE OWNED BY AND THE PROPERTY OF TOLL BROTHERS, INC. AND ARE COPYRIGHTED. THEY WERE CREATED, EVOLVED AND DEVELOPED FOR USE ON, AND IN CONNECTION WITH THE SPECIFIED PROJECT. NONE OF SUCH IDEAS, DESIGNS, ARRANGEMENTS OR PLANS SHALL BE USED BY OR DISCLOSED TO ANY PERSON, FIRM OR CORPORATION FOR ANY PURPOSE WHATSOEVER WITHOUT THE WRITTEN PERMISSION OF TOLL BROTHERS, INC. WRITTEN DIMENSIONS ON THESE DRAWINGS SHALL HAVE PRECEDENCE OVER SCALED DIMENSIONS CONTRACTORS SHALL VERIFY, AND BE RESPONSIBLE FOR ALL DIMENSIONS AND CONDITIONS ON THE JOB AND TOLL BROTHERS OFFICE MUST BE NOTIFIED OF ANY VARIATIONS FROM THE DIMENSIONS AND CONDITIONS SHOWN BY THESE DRAWINGS.



FRONT ELEVATIONS

SHEET DESCRIPTION

22' X 42' 3 STORY TOWNHOMES

DRAWN BY - TOLL ARCH

CHECKED BY -

SHEET DATE - 12/6/21

SHEET NUMBER

PRODUCT LINE

MODEL/PROJECT NAME

ELEVATION NAME

SHEET REVISION INFO

SET REVISION INFO

TOLLARCHITECTURE

PHILADELPHIA • ORLANDO
DALLAS • LOS ANGELES • SEATTLE

1140 Virginia Drive, Fort Washington, PA 19034
P 215-293-5300 | F 215-293-5314

A Division of Toll Brothers

ALL IDEAS, DESIGNS, ARRANGEMENTS AND PLANS INDICATED OR REPRESENTED BY THIS DRAWING ARE OWNED BY AND THE PROPERTY OF TOLL BROTHERS, INC. AND ARE COPYRIGHTED. THEY WERE CREATED, EVOLVED AND DEVELOPED FOR USE ON, AND IN CONNECTION WITH THE SPECIFIED PROJECT. NONE OF SUCH IDEAS, DESIGNS, ARRANGEMENTS OR PLANS SHALL BE USED BY OR DISCLOSED TO ANY PERSON, FIRM OR CORPORATION FOR ANY PURPOSE WHATSOEVER WITHOUT THE WRITTEN PERMISSION OF TOLL BROTHERS, INC. WRITTEN DIMENSIONS ON THESE DRAWINGS SHALL HAVE PRECEDENCE OVER SCALED DIMENSIONS CONTRACTORS SHALL VERIFY, AND BE RESPONSIBLE FOR ALL DIMENSIONS AND CONDITIONS ON THE JOB AND TOLL BROTHERS OFFICE MUST BE NOTIFIED OF ANY VARIATIONS FROM THE DIMENSIONS AND CONDITIONS SHOWN BY THESE DRAWINGS.



REAR ELEVATIONS

SHEET DESCRIPTION

22' X 42' 3 STORY TOWNHOMES

SHEET NUMBER

DRAWN BY - TOLL-ARCH

CHECKED BY -

SHEET DATE - 12/6/21

PRODUCT LINE

MODEL/PROJECT NAME

ELEVATION NAME

SHEET REVISION INFO


SET REVISION INFO

TOLLARCHITECTURE

PHILADELPHIA - ORLANDO
DALLAS - LOS ANGELES - SEATTLE

1140 Virginia Drive, Fort Washington, PA 19034
P 215-293-5300 | F 215-293-5314
A Division of Toll Brothers

ALL IDEAS, DESIGNS, ARRANGEMENTS AND PLANS INDICATED OR REPRESENTED BY THIS DRAWING ARE OWNED BY AND THE PROPERTY OF TOLL BROTHERS, INC. AND ARE COPYRIGHTED. THEY WERE CREATED, EVOLVED AND DEVELOPED FOR USE ON, AND IN CONNECTION WITH THE SPECIFIED PROJECT. NONE OF SUCH IDEAS, DESIGNS, ARRANGEMENTS OR PLANS SHALL BE USED BY OR DISCLOSED TO ANY PERSON, FIRM OR CORPORATION FOR ANY PURPOSE WHATSOEVER WITHOUT THE WRITTEN PERMISSION OF TOLL BROTHERS, INC. WRITTEN DIMENSIONS ON THESE DRAWINGS SHALL HAVE PRECEDENCE OVER SCALED DIMENSIONS CONTRACTORS SHALL VERIFY, AND BE RESPONSIBLE FOR ALL DIMENSIONS AND CONDITIONS ON THE JOB AND TOLL BROTHERS OFFICE MUST BE NOTIFIED OF ANY VARIATIONS FROM THE DIMENSIONS AND CONDITIONS SHOWN BY THESE DRAWINGS.

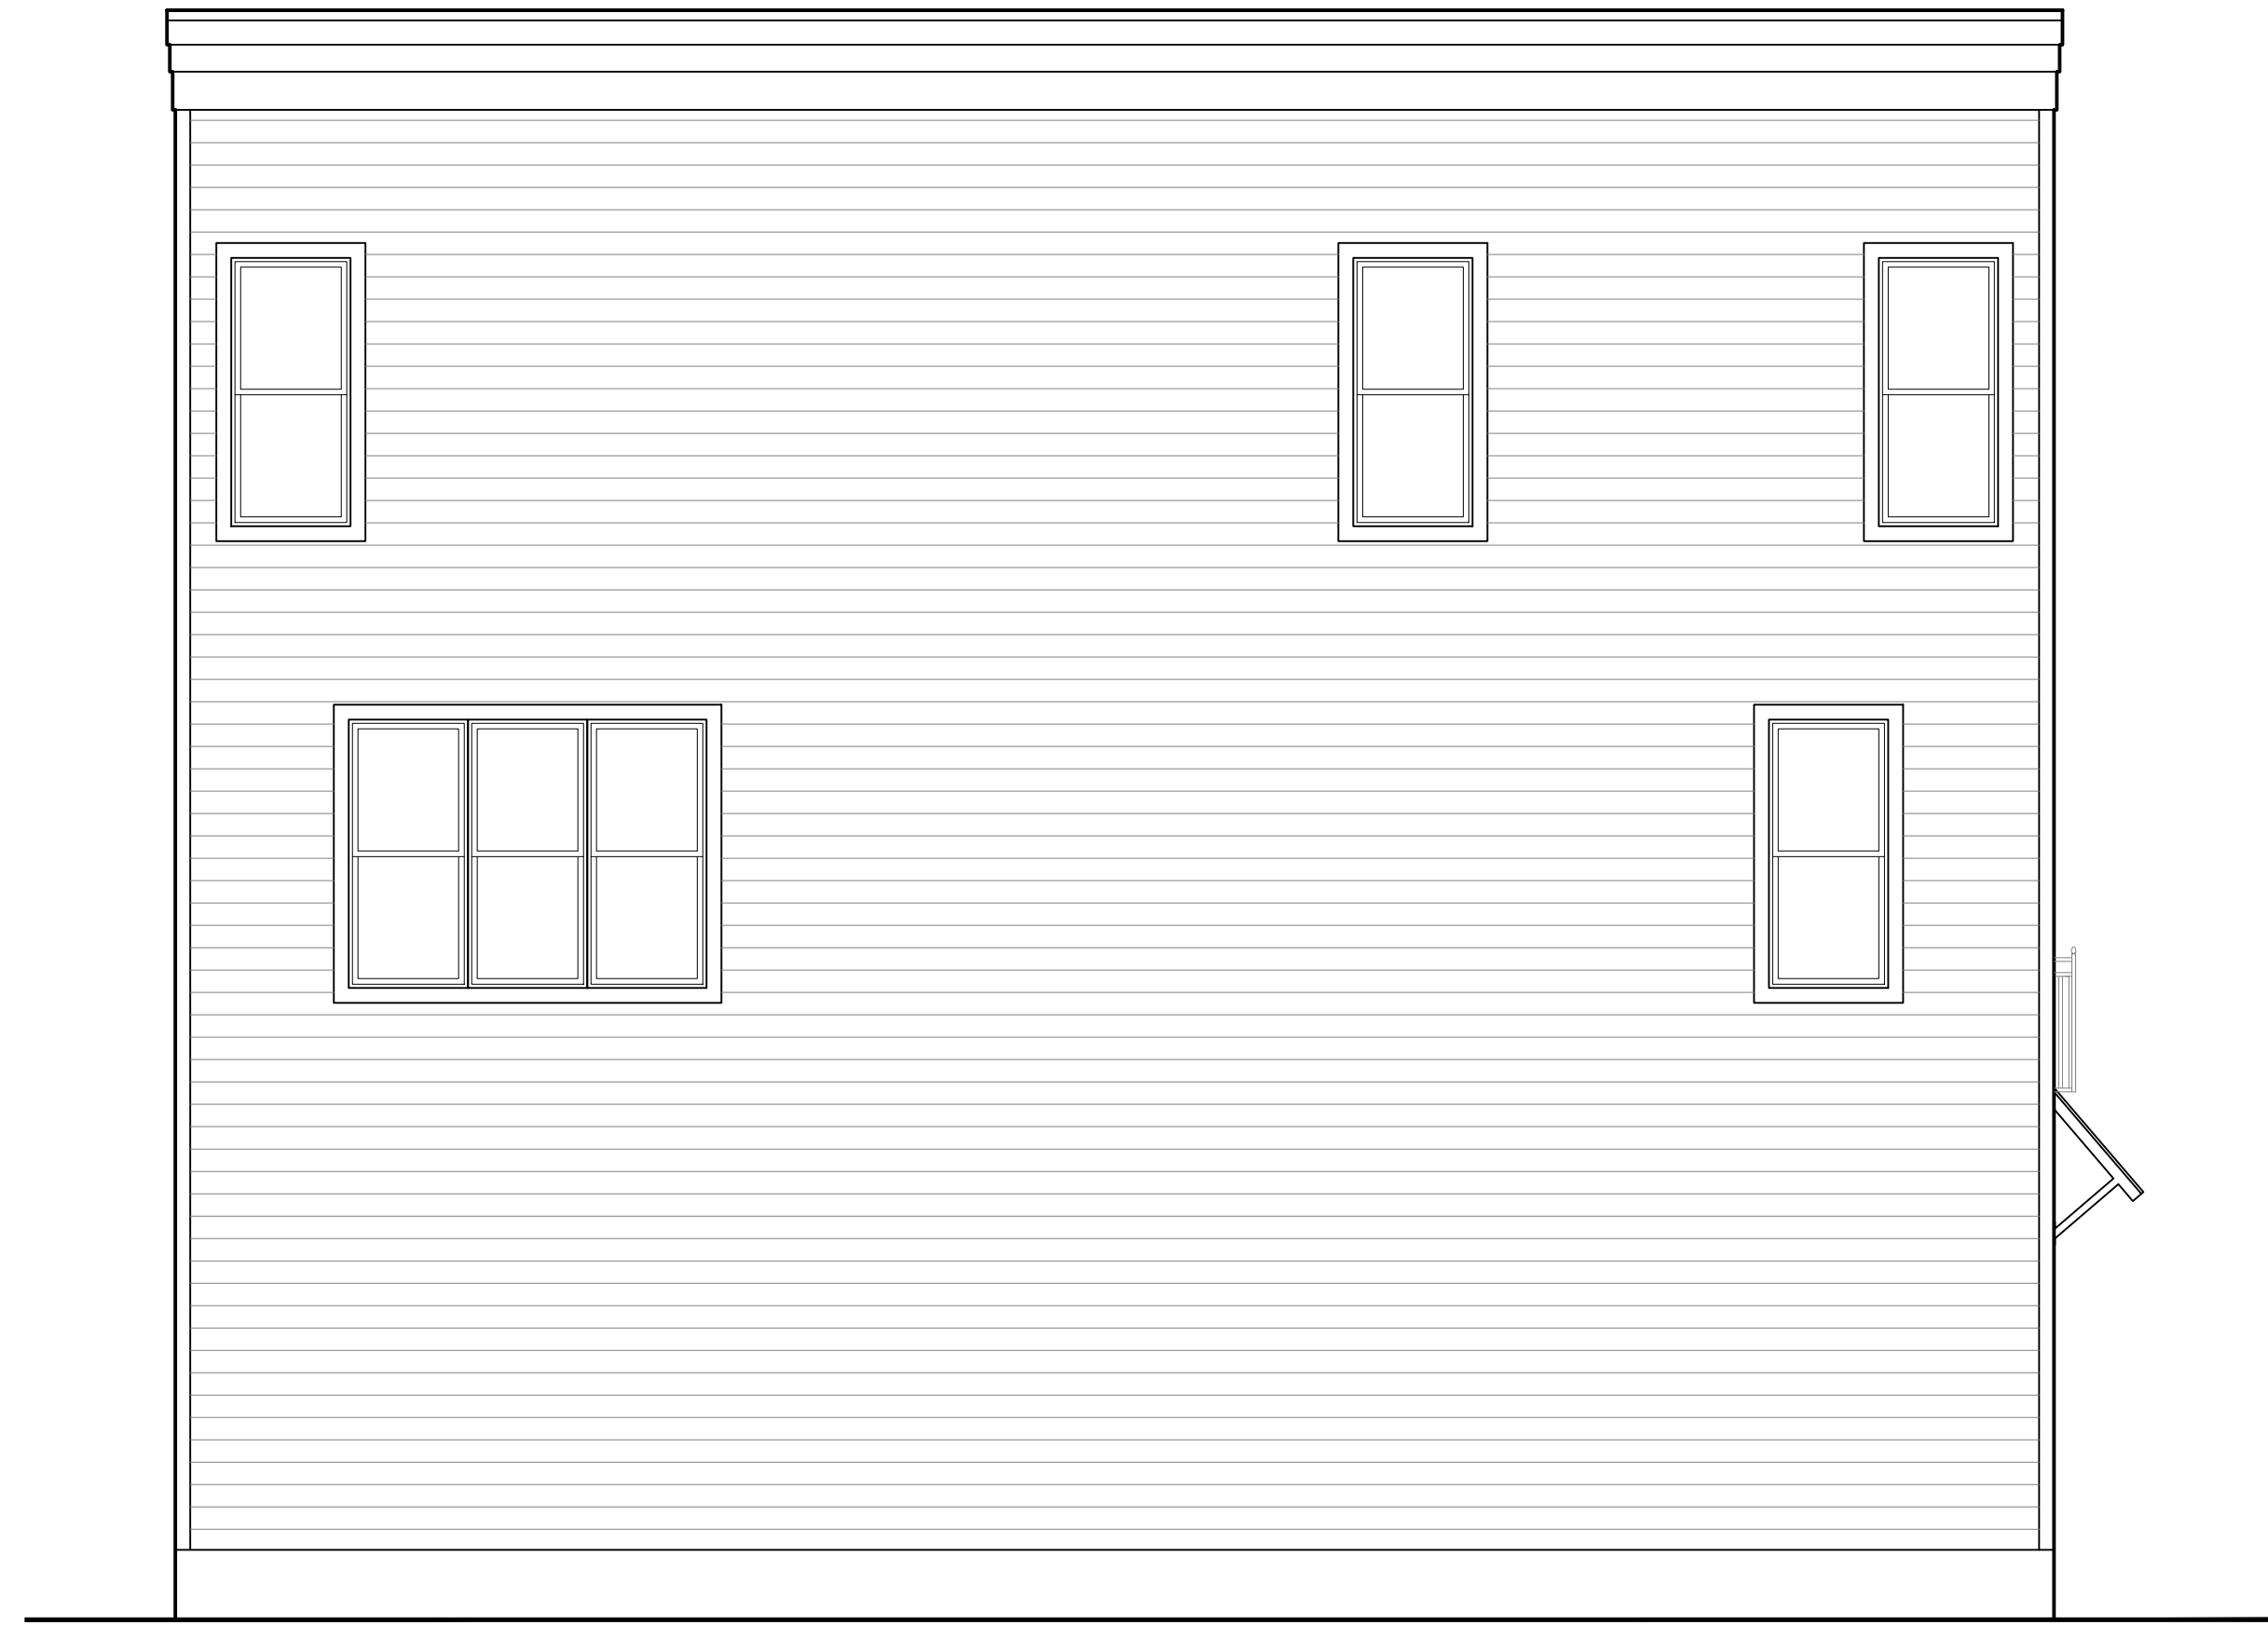

LEFT SIDE ELEVATION OF FLAT ROOF BUILDING - END UNIT



LEFT SIDE ELEVATION OF SLOPED ROOF BUILDING - END UNIT

SHEET DESCRIPTION
22' X 42' 3 STORY TOWNHOMES

DRAWN BY - TOLL-ARCH

CHECKED BY -

SHEET DATE - 12/6/21

SHEET NUMBER

PRODUCT LINE

MODEL/PROJECT NAME

ELEVATION NAME

SHEET REVISION INFO


SET REVISION INFO

TOLLARCHITECTURE


PHILADELPHIA - ORLANDO
DALLAS - LOS ANGELES - SEATTLE

1140 Virginia Drive, Fort Washington, PA 19034
P 215-293-5300 | F 215-293-5314
A Division of Toll Brothers


ALL IDEAS, DESIGNS, ARRANGEMENTS AND PLANS INDICATED OR REPRESENTED BY THIS DRAWING ARE OWNED BY AND THE PROPERTY OF TOLL BROTHERS, INC. AND ARE COPYRIGHTED. THEY WERE CREATED, EVOLVED AND DEVELOPED FOR USE ON, AND IN CONNECTION WITH THE SPECIFIED PROJECT. NONE OF SUCH IDEAS, DESIGNS, ARRANGEMENTS OR PLANS SHALL BE USED BY OR DISCLOSED TO ANY PERSON, FIRM OR CORPORATION FOR ANY PURPOSE WHATSOEVER WITHOUT THE WRITTEN PERMISSION OF TOLL BROTHERS, INC. WRITTEN DIMENSIONS ON THESE DRAWINGS SHALL HAVE PRECEDENCE OVER SCALED DIMENSIONS CONTRACTORS SHALL VERIFY, AND BE RESPONSIBLE FOR ALL DIMENSIONS AND CONDITIONS ON THE JOB AND TOLL BROTHERS OFFICE MUST BE NOTIFIED OF ANY VARIATIONS FROM THE DIMENSIONS AND CONDITIONS SHOWN BY THESE DRAWINGS.

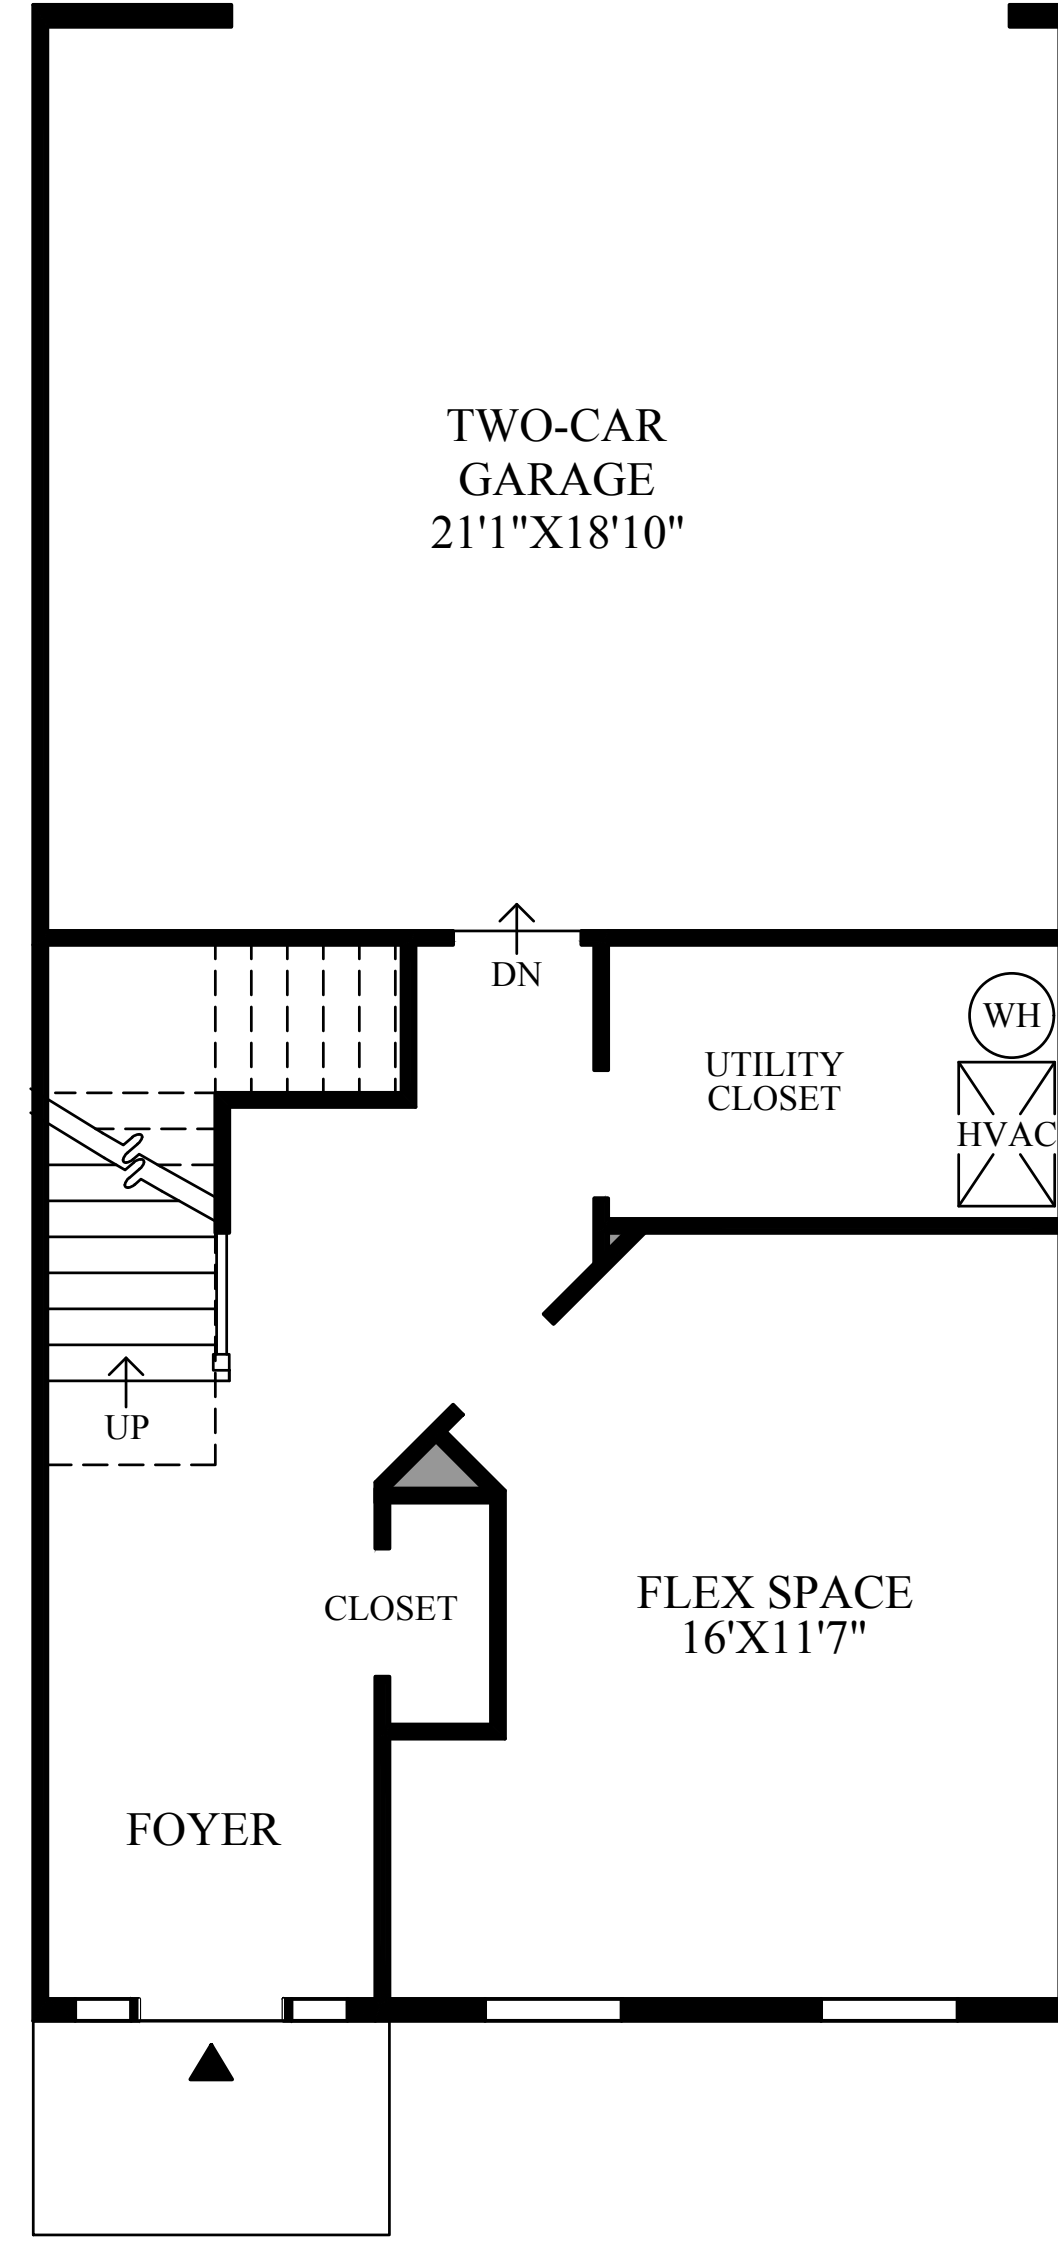

LOWER LEVEL - 168 FINISHED SF

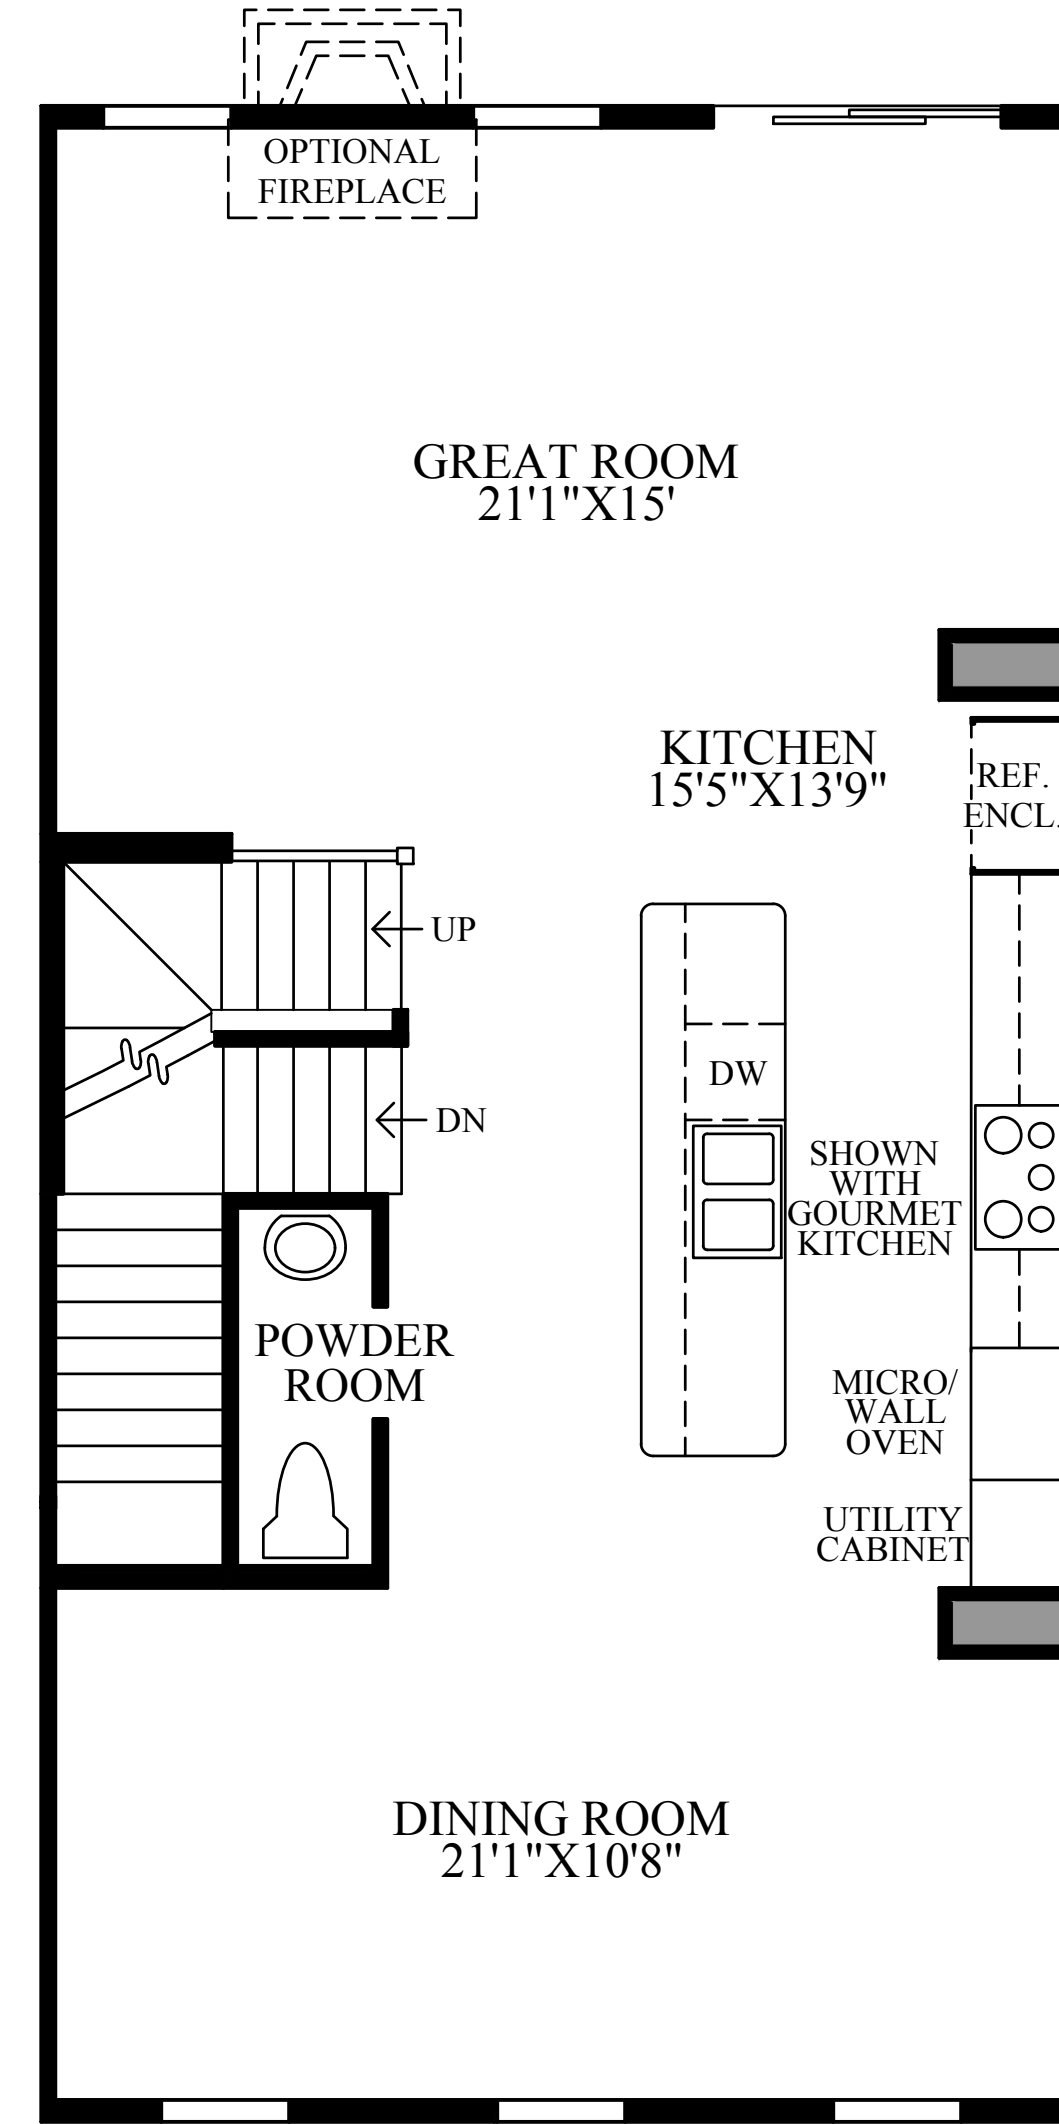

LIVING LEVEL - 910 FINISHED SF

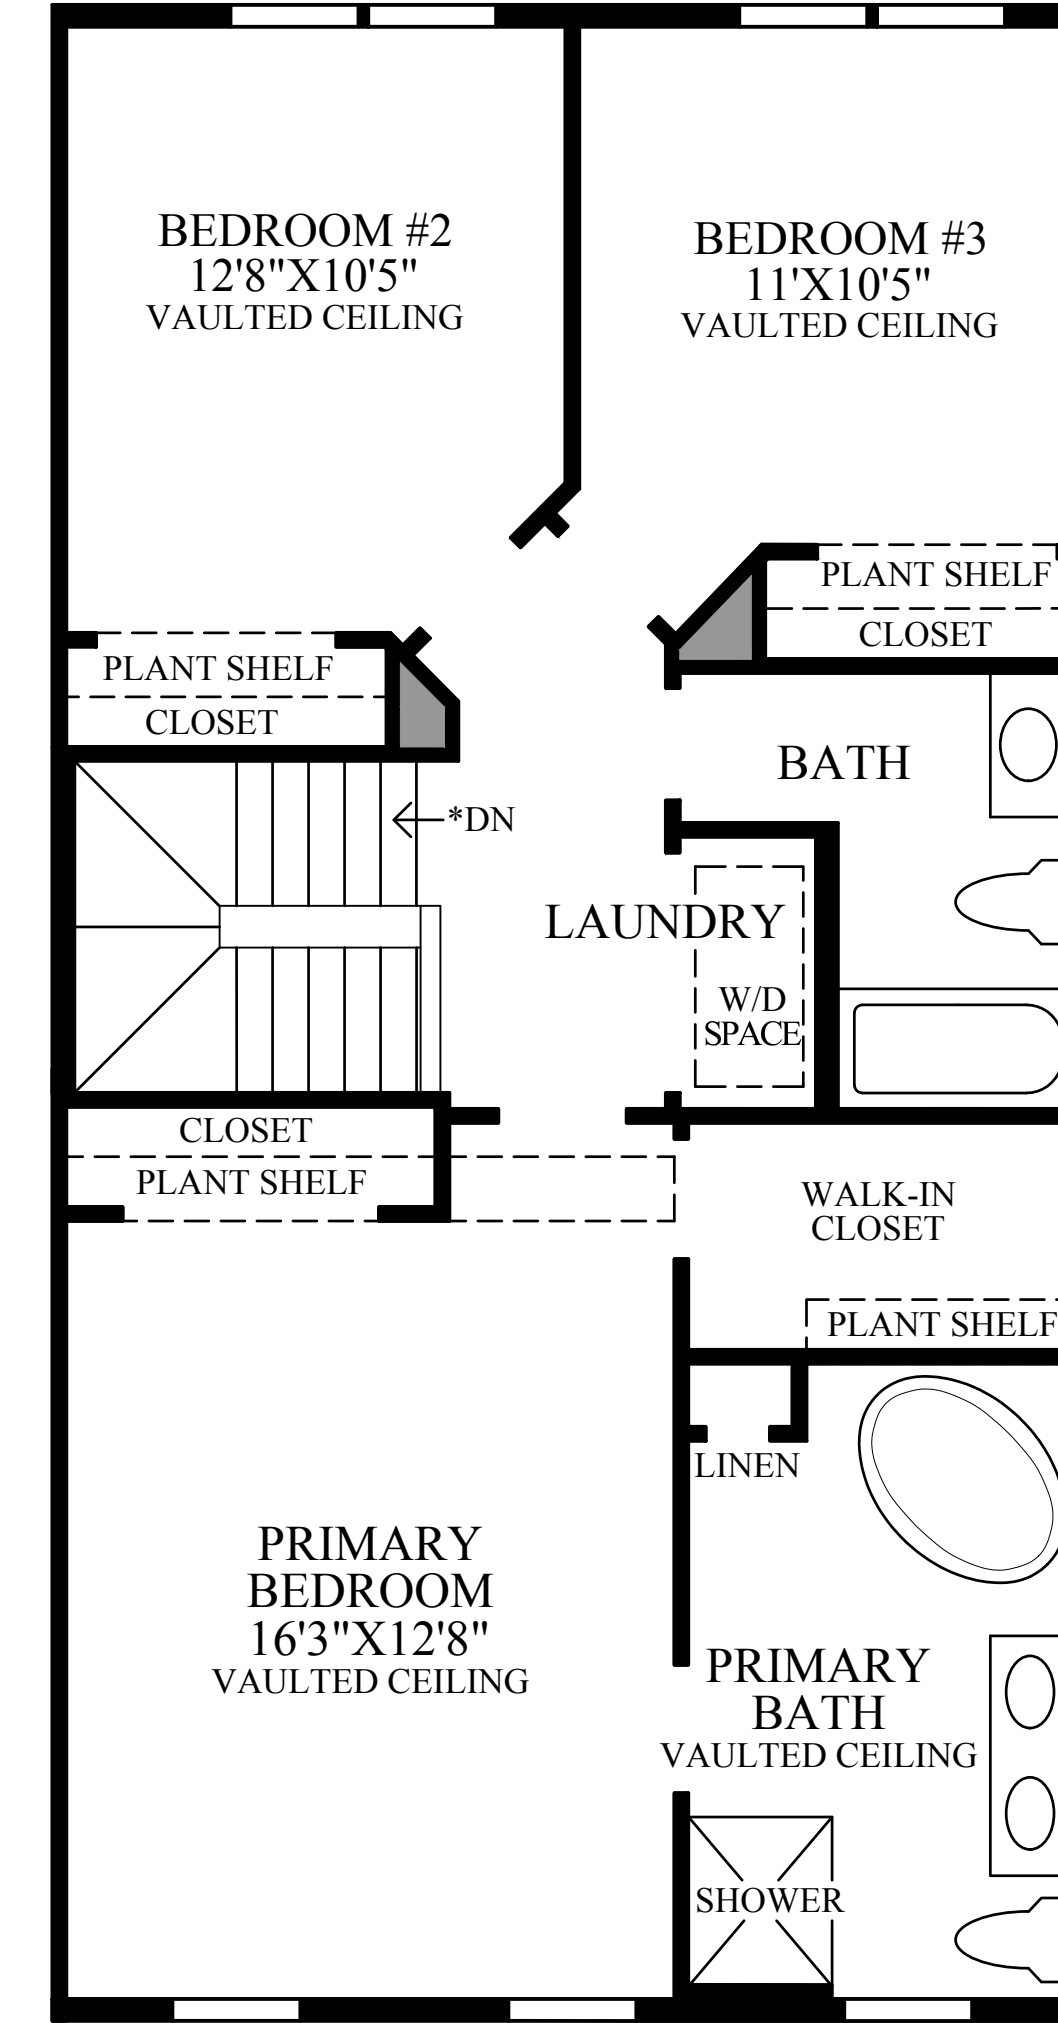

BEDROOM LEVEL - 857 FINISHED SF

TOLLARCHITECTURE

PHILADELPHIA - ORLANDO
DALLAS - LOS ANGELES - SEATTLE
1140 Virginia Drive, Fort Washington, PA 19034
P 215-293-5300 | F 215-293-5314
A Division of Toll Brothers

SHEET REVISION INFO	SET REVISION INFO
PRODUCT LINE	MODEL/PROJECT NAME
	ELEVATION NAME

DRAWN BY - TOLLARCH	CHECKED BY -	SHEET DATE - 12/6/21
---------------------	--------------	----------------------

SHEET DESCRIPTION	SHEET NUMBER
22' X 42' 3 STORY TOWNHOMES	

ALL IDEAS, DESIGNS, ARRANGEMENTS AND PLANS INDICATED OR REPRESENTED BY THIS DRAWING ARE OWNED BY AND THE PROPERTY OF TOLL BROTHERS, INC. AND ARE COPYRIGHTED. THEY WERE CREATED, EVOLVED AND DEVELOPED FOR USE ON, AND IN CONNECTION WITH THE SPECIFIED PROJECT. NONE OF SUCH IDEAS, DESIGNS, ARRANGEMENTS OR PLANS SHALL BE USED BY OR DISCLOSED TO ANY PERSON, FIRM OR CORPORATION FOR ANY PURPOSE WHATSOEVER WITHOUT THE WRITTEN PERMISSION OF TOLL BROTHERS, INC. WRITTEN DIMENSIONS ON THESE DRAWINGS SHALL HAVE PRECEDENCE OVER SCALED DIMENSIONS CONTRACTORS SHALL VERIFY, AND BE RESPONSIBLE FOR ALL DIMENSIONS AND CONDITIONS ON THE JOB AND TOLL BROTHERS OFFICE MUST BE NOTIFIED OF ANY VARIATIONS FROM THE DIMENSIONS AND CONDITIONS SHOWN BY THESE DRAWINGS.



FRONT ELEVATION



SIDE ELEVATION



REAR ELEVATION

SHEET DESCRIPTION

36' x 84'-8" CRAFTSMAN BUNGALOW
SINGLE FAMILY DETACHED

SHEET NUMBER

DRAWN BY - PRESLEY ARCH

CHECKED BY -

SHEET DATE - 12/6/21

PRODUCT LINE

MODEL/PROJECT NAME

ELEVATION NAME

SHEET REVISION INFO


SET REVISION INFO

TOLLARCHITECTURE


PHILADELPHIA • ORLANDO
DALLAS • LOS ANGELES • SEATTLE

1140 Virginia Drive, Fort Washington, PA 19034
P 215-293-5300 | F 215-293-5314
A Division of Toll Brothers

ALL IDEAS, DESIGNS, ARRANGEMENTS AND PLANS INDICATED OR REPRESENTED BY THIS DRAWING ARE OWNED BY AND THE PROPERTY OF TOLL BROTHERS, INC. AND ARE COPYRIGHTED. THEY WERE CREATED, EVOLVED AND DEVELOPED FOR USE ON, AND IN CONNECTION WITH THE SPECIFIED PROJECT. NONE OF SUCH IDEAS, DESIGNS, ARRANGEMENTS OR PLANS SHALL BE USED BY OR DISCLOSED TO ANY PERSON, FIRM OR CORP-ORATION FOR ANY PURPOSE WHATSOEVER WITHOUT THE WRITTEN PERMISSION OF TOLL BROTHERS, INC. WRITTEN DIMENSIONS ON THESE DRAWINGS SHALL HAVE PRECEDENCE OVER SCALED DIMENSIONS CONTRACTORS SHALL VERIFY, AND BE RESPONSIBLE FOR ALL DIMENSIONS AND CONDITIONS ON THE JOB AND TOLL BROTHERS OFFICE MUST BE NOTIFIED OF ANY VARIATIONS FROM THE DIMENSIONS AND CONDITIONS SHOWN BY THESE DRAWINGS.

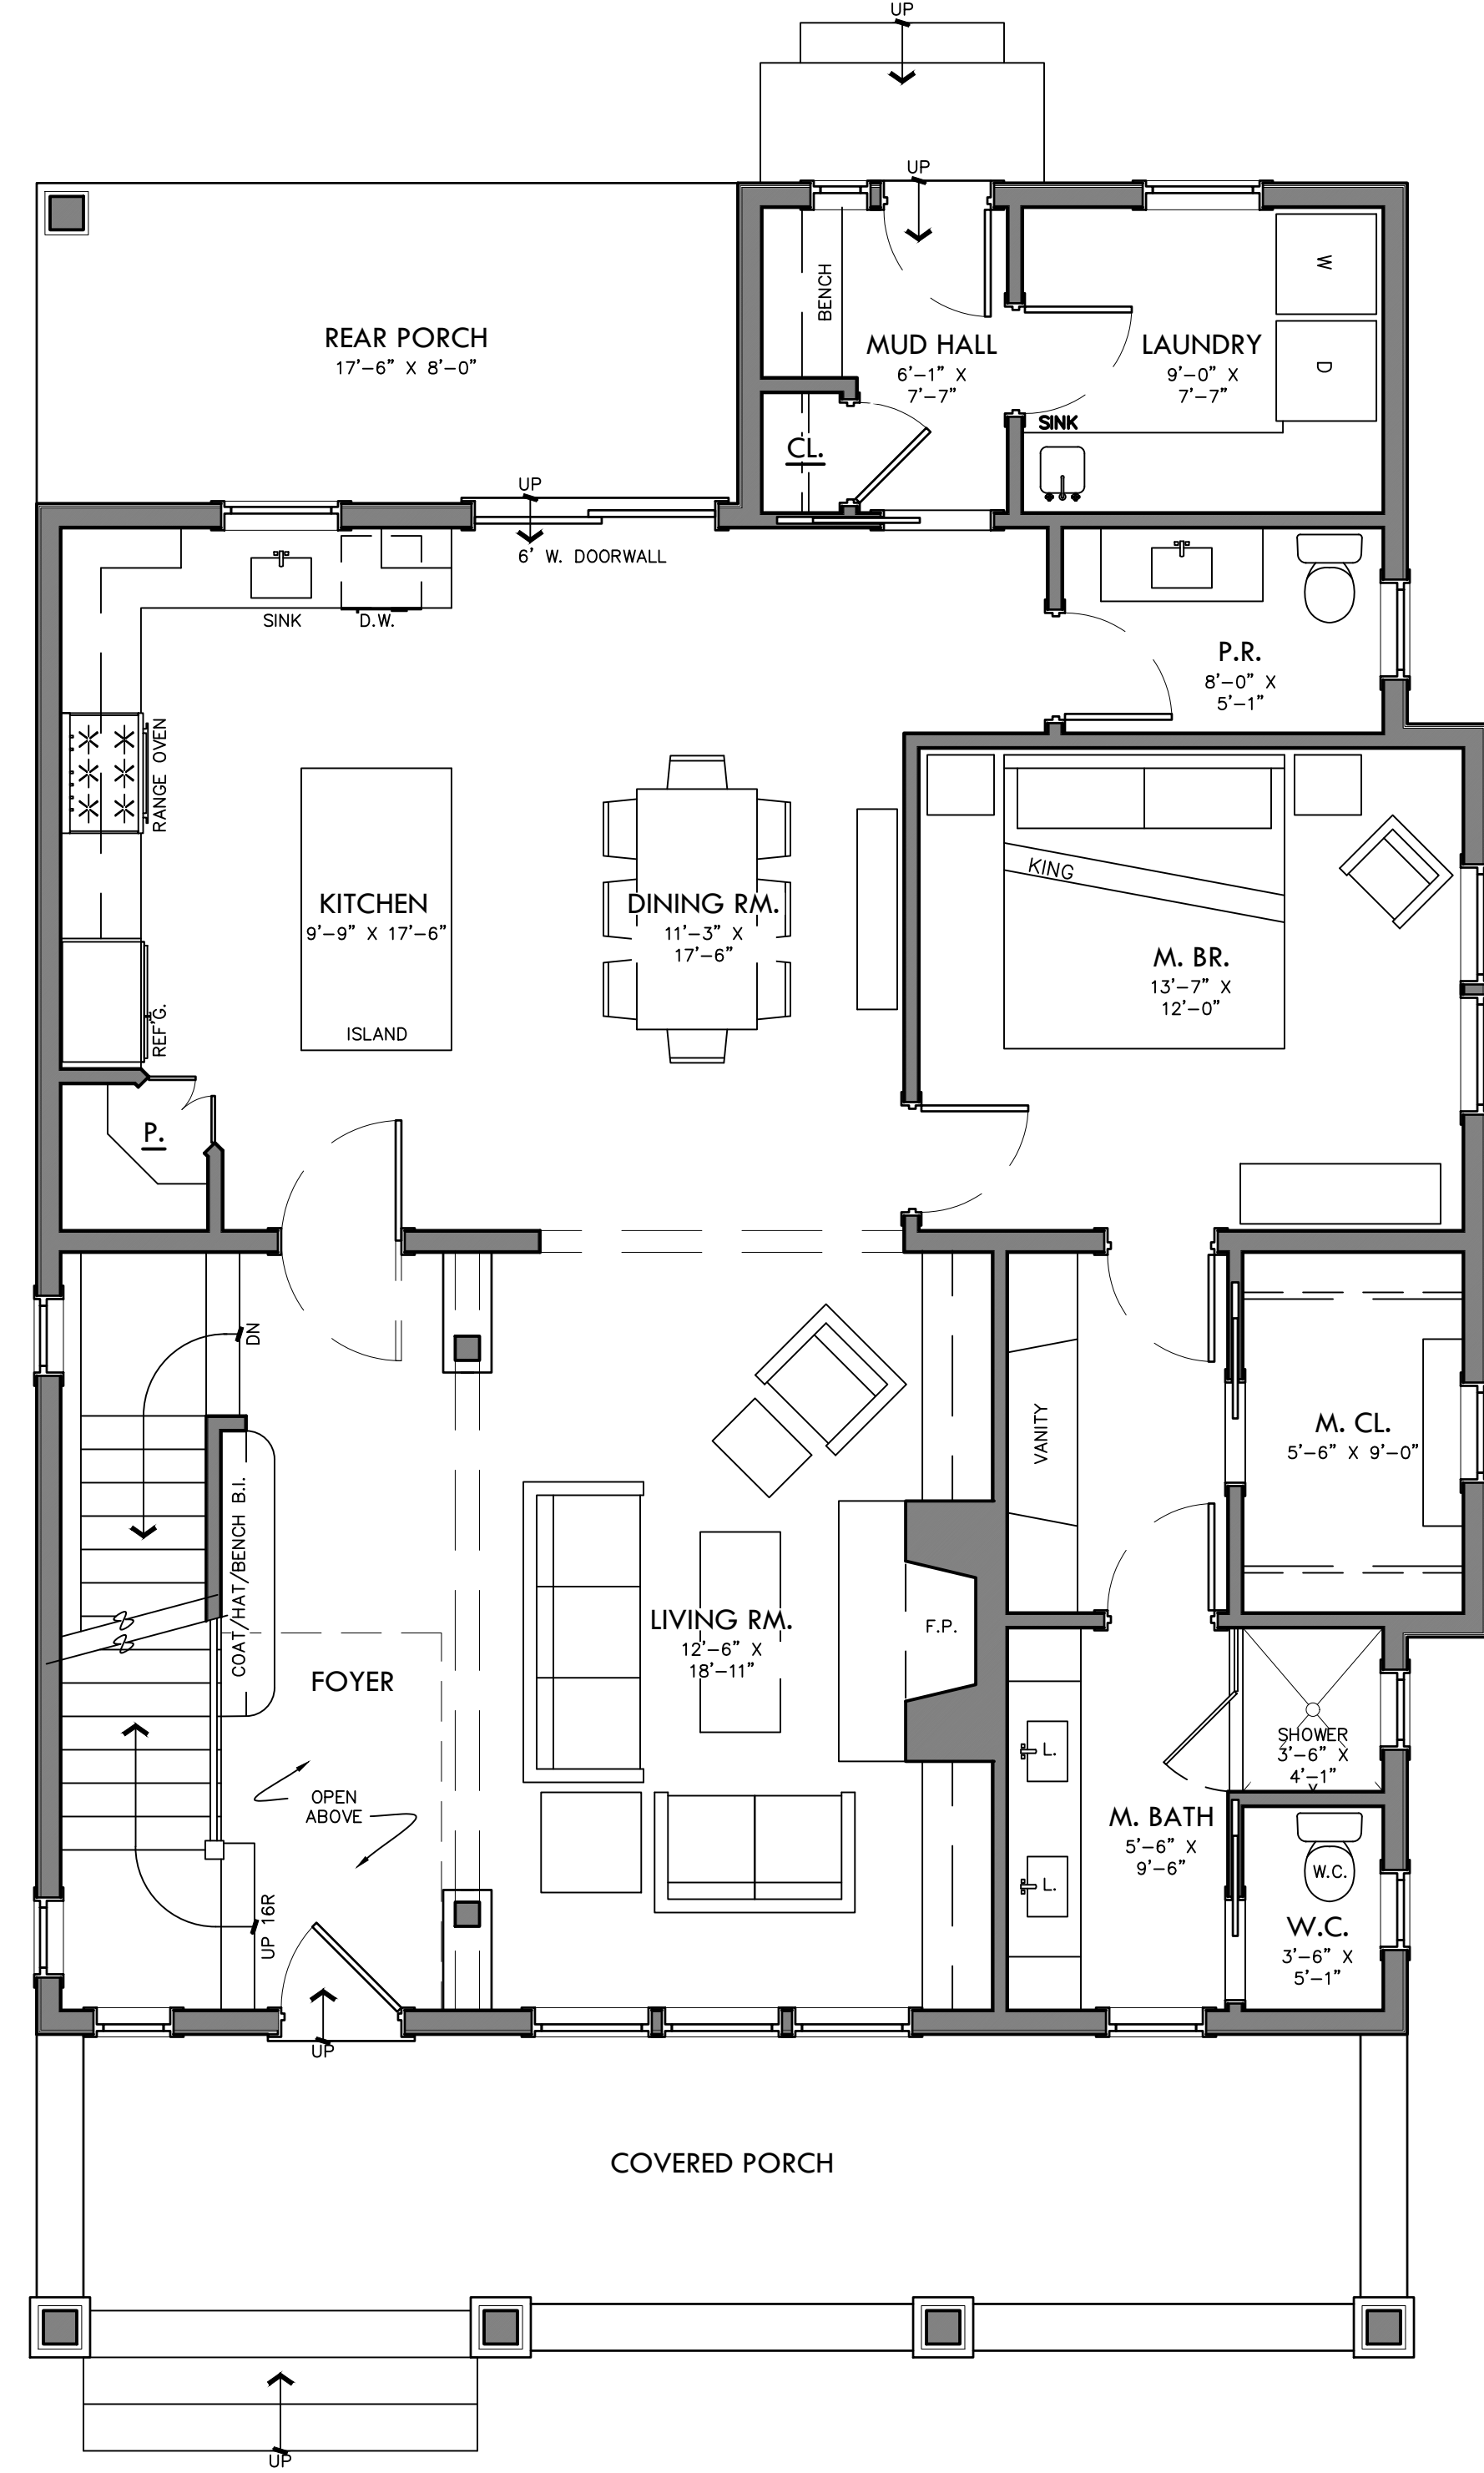

FIRST FLOOR PLAN - 1469 FINISHED SF

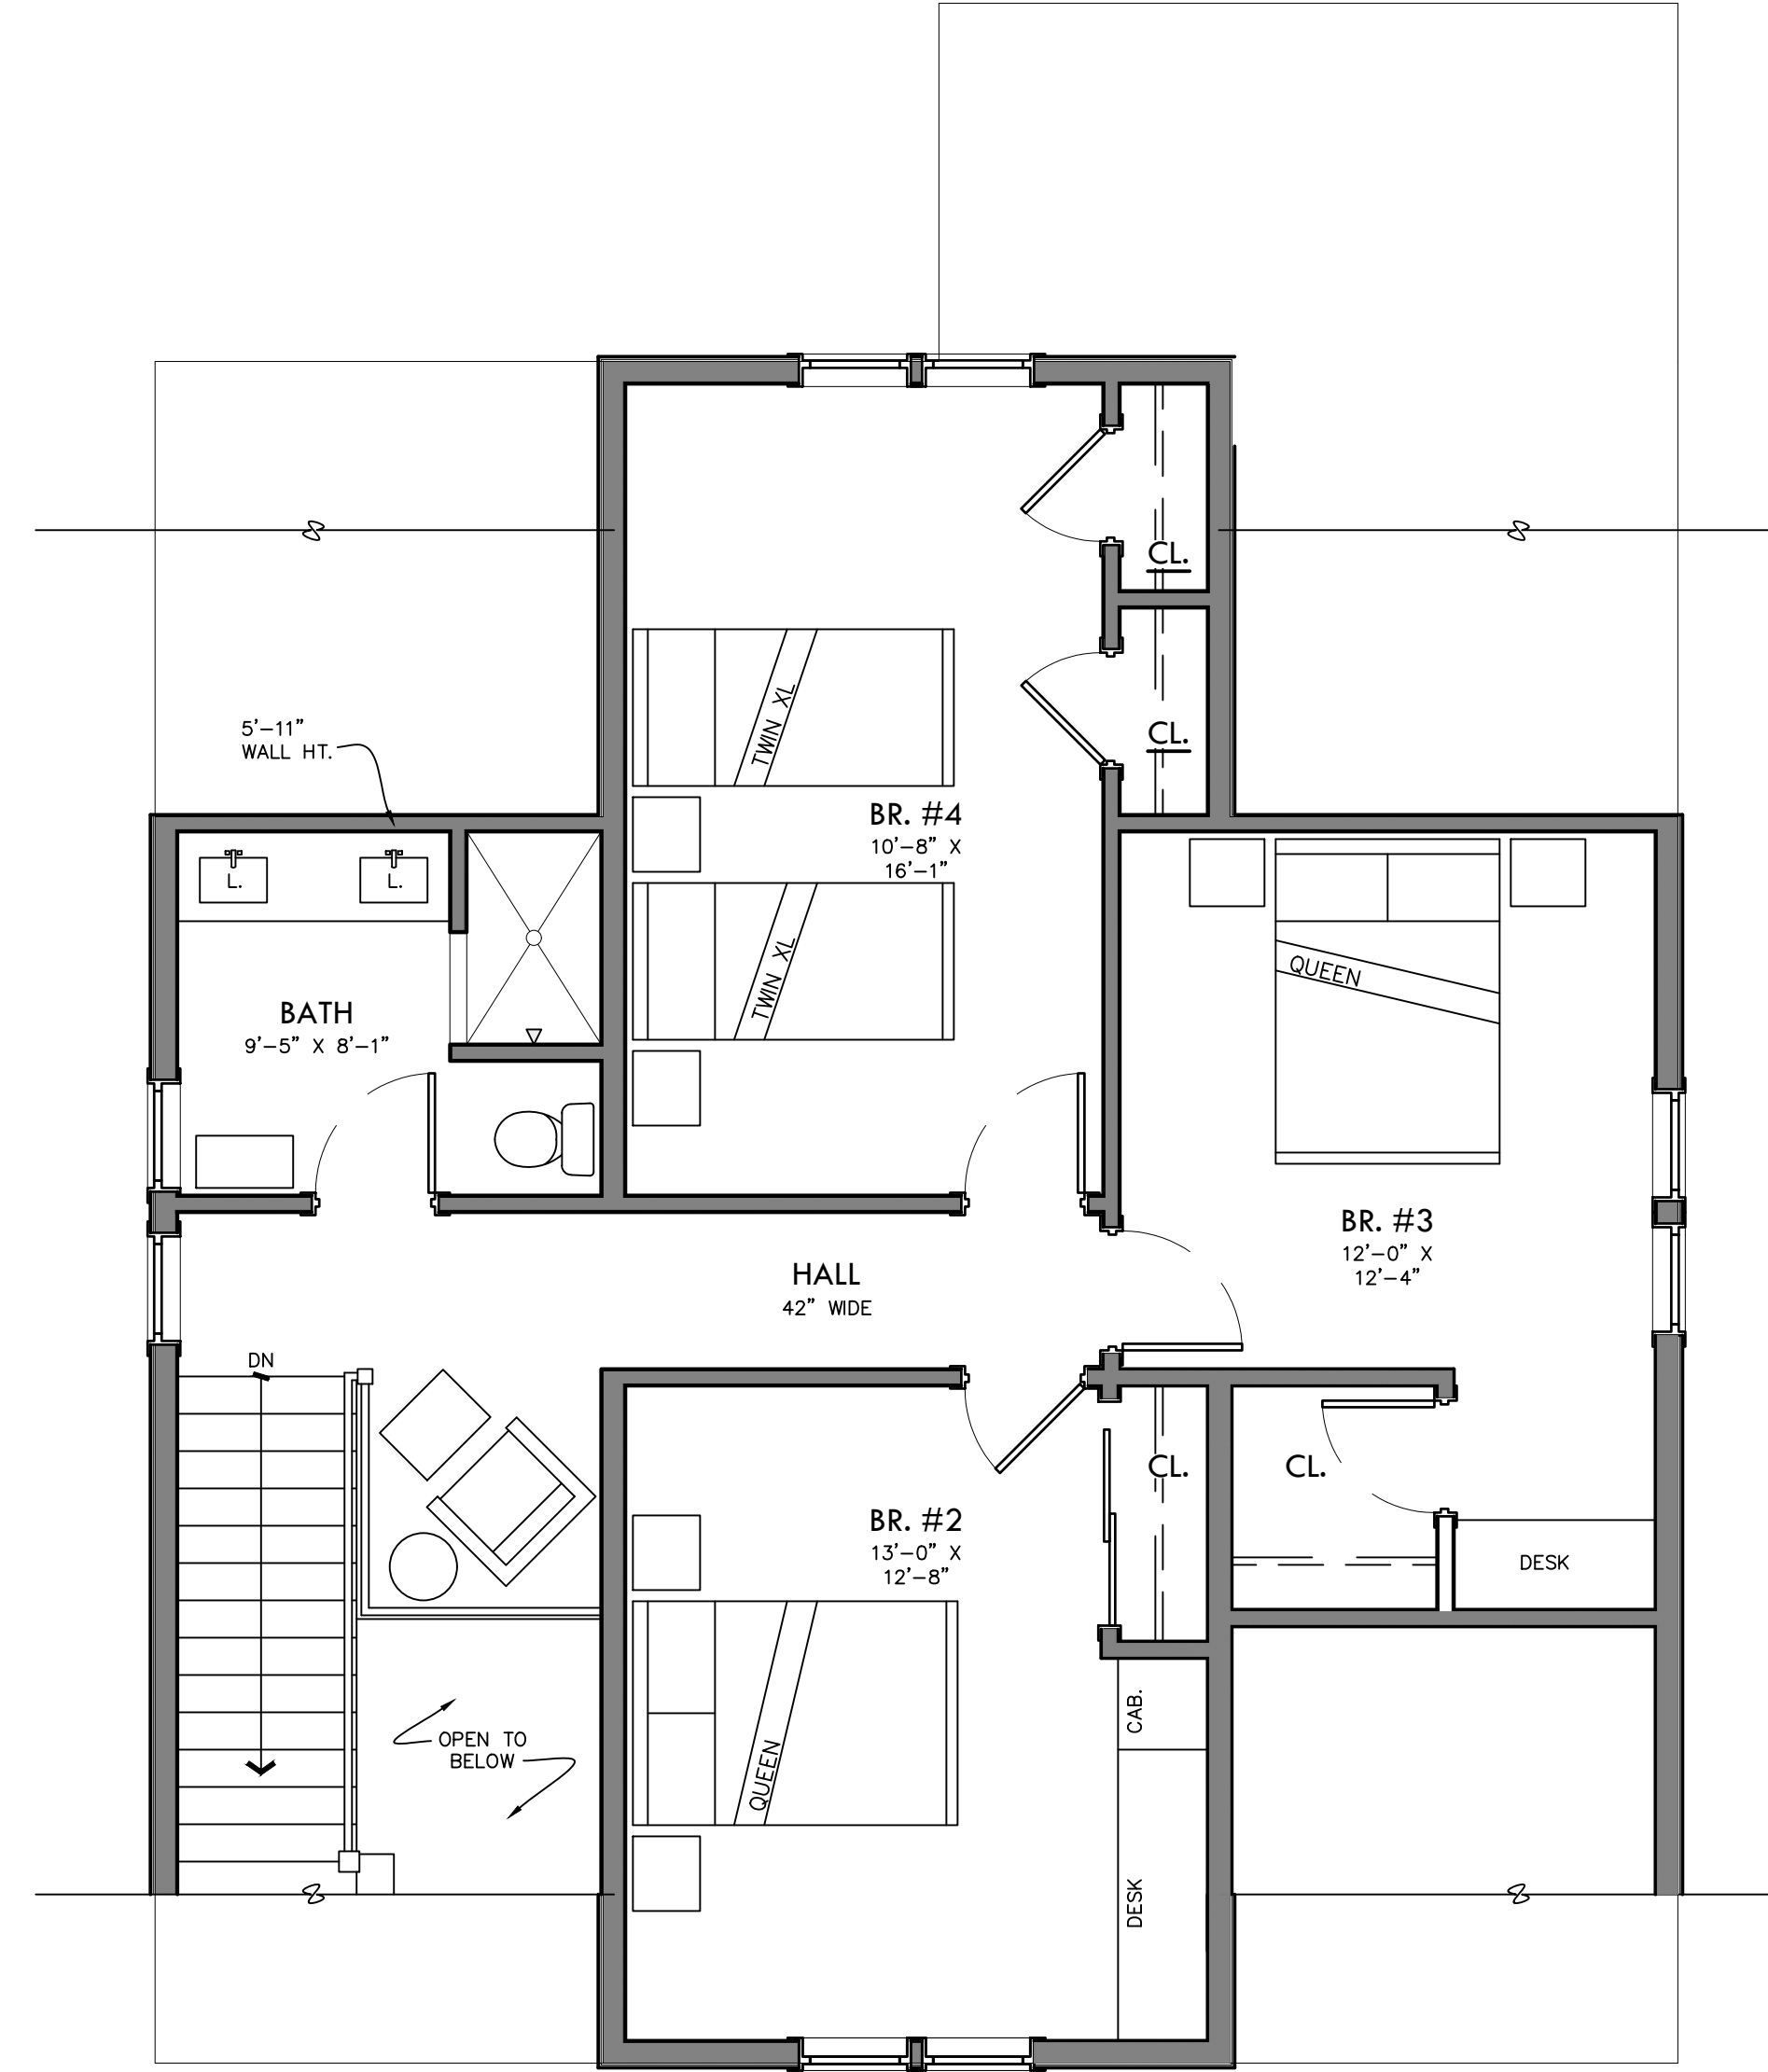

SECOND FLOOR PLAN - 867 FINISHED SF

SHEET DESCRIPTION

36' x 84'-8" CRAFTSMAN BUNGALOW
SINGLE FAMILY DETACHED

SHEET NUMBER

DRAWN BY - PRESLEY ARCH

CHECKED BY -

SHEET DATE - 12/6/21

PRODUCT LINE

MODEL/PROJECT NAME

ELEVATION NAME

SHEET REVISION INFO

SET REVISION INFO

TOLLARCHITECTURE

PHILADELPHIA - ORLANDO
DALLAS - LOS ANGELES - SEATTLE

1140 Virginia Drive, Fort Washington, PA 19034
P 215-293-5300 | F 215-293-5314
A Division of Toll Brothers

ALL IDEAS, DESIGNS, ARRANGEMENTS AND PLANS INDICATED OR REPRESENTED BY THIS DRAWING ARE OWNED BY AND THE PROPERTY OF TOLL BROTHERS, INC. AND ARE COPYRIGHTED. THEY WERE CREATED, EVOLVED AND DEVELOPED FOR USE ON, AND IN CONNECTION WITH THE SPECIFIED PROJECT. NONE OF SUCH IDEAS, DESIGNS, ARRANGEMENTS OR PLANS SHALL BE USED BY OR DISCLOSED TO ANY PERSON, FIRM OR CORPORATION FOR ANY PURPOSE WHATSOEVER WITHOUT THE WRITTEN PERMISSION OF TOLL BROTHERS, INC. WRITTEN PERMISSIONS ON THESE DRAWINGS SHALL HAVE PRECEDENCE OVER SCALED DIMENSIONS CONTRACTORS SHALL VERIFY, AND BE RESPONSIBLE FOR ALL DIMENSIONS AND CONDITIONS ON THE JOB AND TOLL BROTHERS OFFICE MUST BE NOTIFIED OF ANY VARIATIONS FROM THE DIMENSIONS AND CONDITIONS SHOWN BY THESE DRAWINGS.



ARTS & CRAFTS - FRONT ELEVATION



FARMHOUSE - FRONT ELEVATION



SHINGLE STYLE - FRONT ELEVATION



FOURSQUARE - FRONT ELEVATION

TOLLARCHITECTURE

PHILADELPHIA • ORLANDO
DALLAS • LOS ANGELES • SEATTLE
1140 Virginia Drive, Fort Washington, PA 19034
P 215-293-5300 | F 215-293-5314
A Division of Toll Brothers

SHEET REVISION INFO

SET REVISION INFO

PRODUCT LINE

MODEL/PROJECT NAME

ELEVATION NAME

DRAWN BY - PRESLEY ARCH

CHECKED BY -

SHEET DATE - 12/6/21

SHEET DESCRIPTION
41' X 76' SINGLE FAMILY DETACHED

SHEET NUMBER

ALL IDEAS, DESIGNS, ARRANGEMENTS AND PLANS INDICATED OR REPRESENTED BY THIS DRAWING ARE OWNED BY AND THE PROPERTY OF TOLL BROTHERS, INC. AND ARE COPYRIGHTED. THEY WERE CREATED, EVOLVED AND DEVELOPED FOR USE ON, AND IN CONNECTION WITH THE SPECIFIED PROJECT. NONE OF SUCH IDEAS, DESIGNS, ARRANGEMENTS OR PLANS SHALL BE USED BY OR DISCLOSED TO ANY PERSON, FIRM OR CORPORATION FOR ANY PURPOSE WHATSOEVER WITHOUT THE WRITTEN PERMISSION OF TOLL BROTHERS, INC. WRITTEN DIMENSIONS ON THESE DRAWINGS SHALL HAVE PRECEDENCE OVER SCALED DIMENSIONS CONTRACTORS SHALL VERIFY, AND BE RESPONSIBLE FOR ALL DIMENSIONS AND CONDITIONS ON THE JOB AND TOLL BROTHERS OFFICE MUST BE NOTIFIED OF ANY VARIATIONS FROM THE DIMENSIONS AND CONDITIONS SHOWN BY THESE DRAWINGS.



ARTS & CRAFTS - SIDE ELEVATION



ARTS & CRAFTS - REAR ELEVATION

SHEET DESCRIPTION
41' X 76' SINGLE FAMILY DETACHED

DRAWN BY - PRESLEY ARCH

CHECKED BY -

SHEET DATE - 12/6/21

SHEET NUMBER

PRODUCT LINE

MODEL/PROJECT NAME

ELEVATION NAME

SHEET REVISION INFO

SET REVISION INFO


TOLLARCHITECTURE

PHILADELPHIA - ORLANDO
DALLAS - LOS ANGELES - SEATTLE


1140 Virginia Drive, Fort Washington, PA 19034
P 215-293-5300 | F 215-293-5314

A Division of Toll Brothers

ALL IDEAS, DESIGNS, ARRANGEMENTS AND PLANS INDICATED OR REPRESENTED BY THIS DRAWING ARE OWNED BY AND THE PROPERTY OF TOLL BROTHERS, INC. AND ARE COPYRIGHTED. THEY WERE CREATED, EVOLVED AND DEVELOPED FOR USE ON, AND IN CONNECTION WITH THE SPECIFIED PROJECT. NONE OF SUCH IDEAS, DESIGNS, ARRANGEMENTS OR PLANS SHALL BE USED BY OR DISCLOSED TO ANY PERSON, FIRM OR CORPORATION FOR ANY PURPOSE WHATSOEVER WITHOUT THE WRITTEN PERMISSION OF TOLL BROTHERS, INC. WRITTEN DIMENSIONS ON THESE DRAWINGS SHALL HAVE PRECEDENCE OVER SCALED DIMENSIONS CONTRACTORS SHALL VERIFY, AND BE RESPONSIBLE FOR ALL DIMENSIONS AND CONDITIONS ON THE JOB AND TOLL BROTHERS OFFICE MUST BE NOTIFIED OF ANY VARIATIONS FROM THE DIMENSIONS AND CONDITIONS SHOWN BY THESE DRAWINGS.

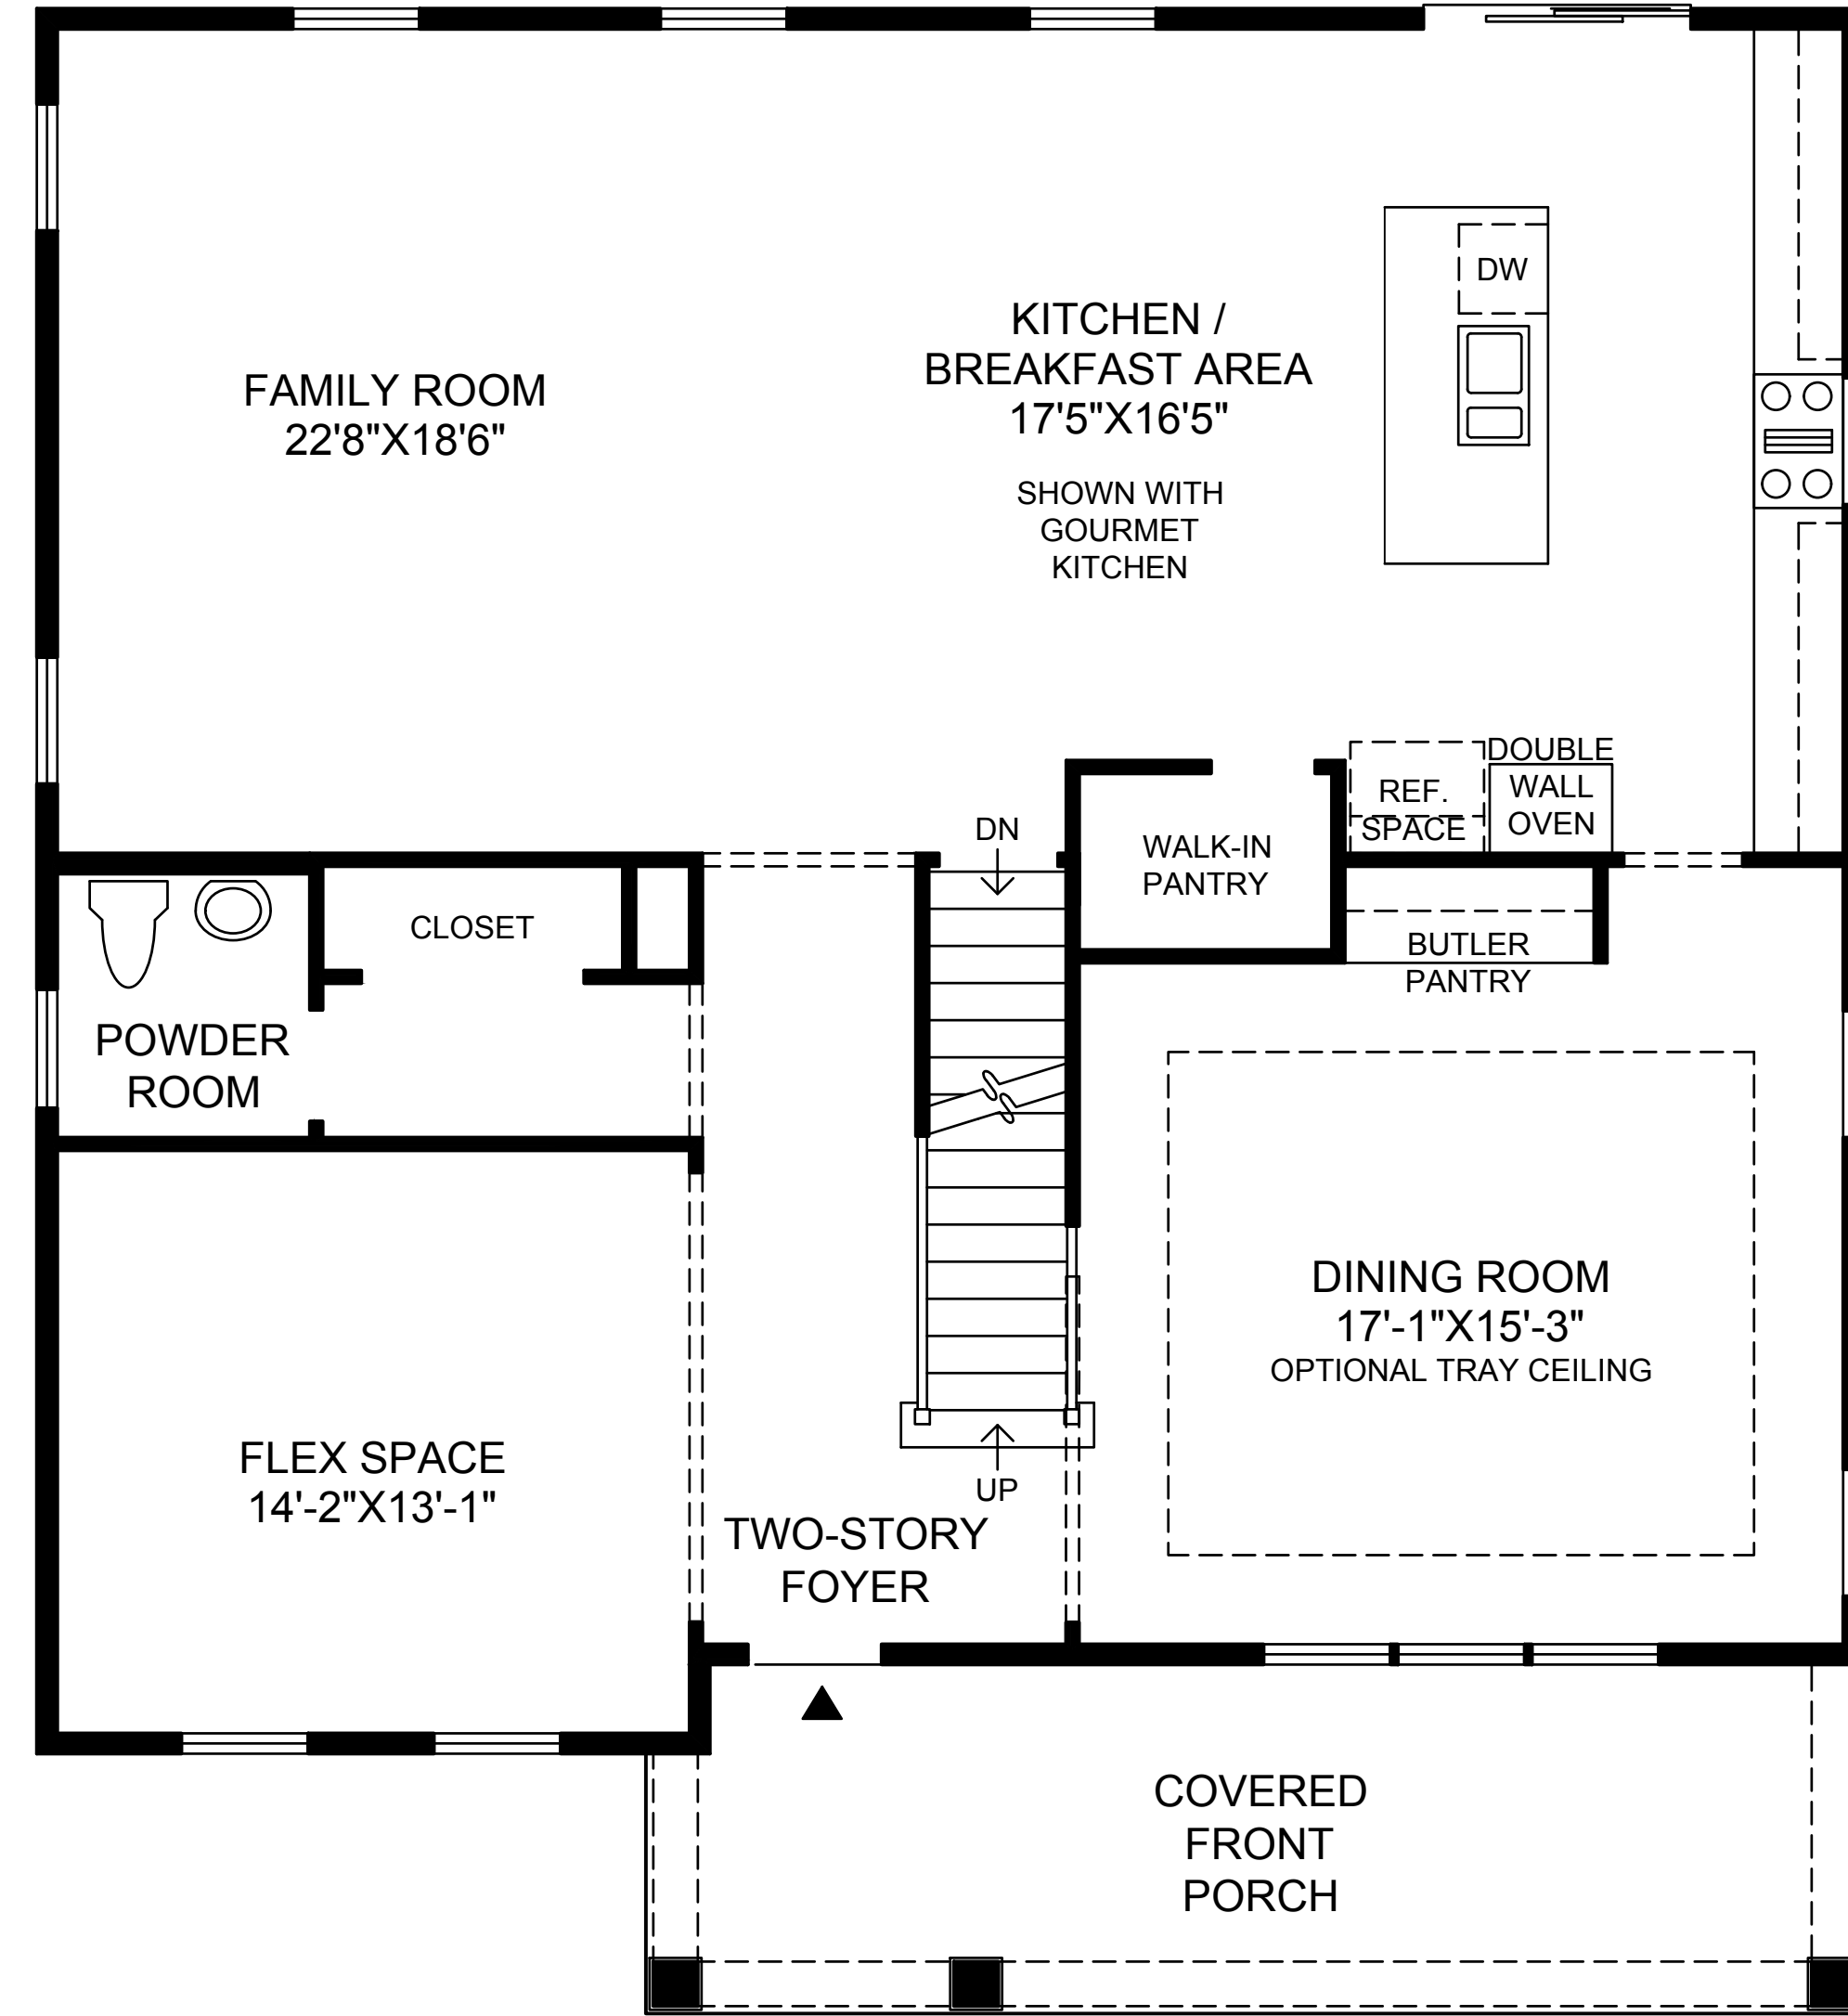

FIRST FLOOR PLAN - 1554 FINISHED SF

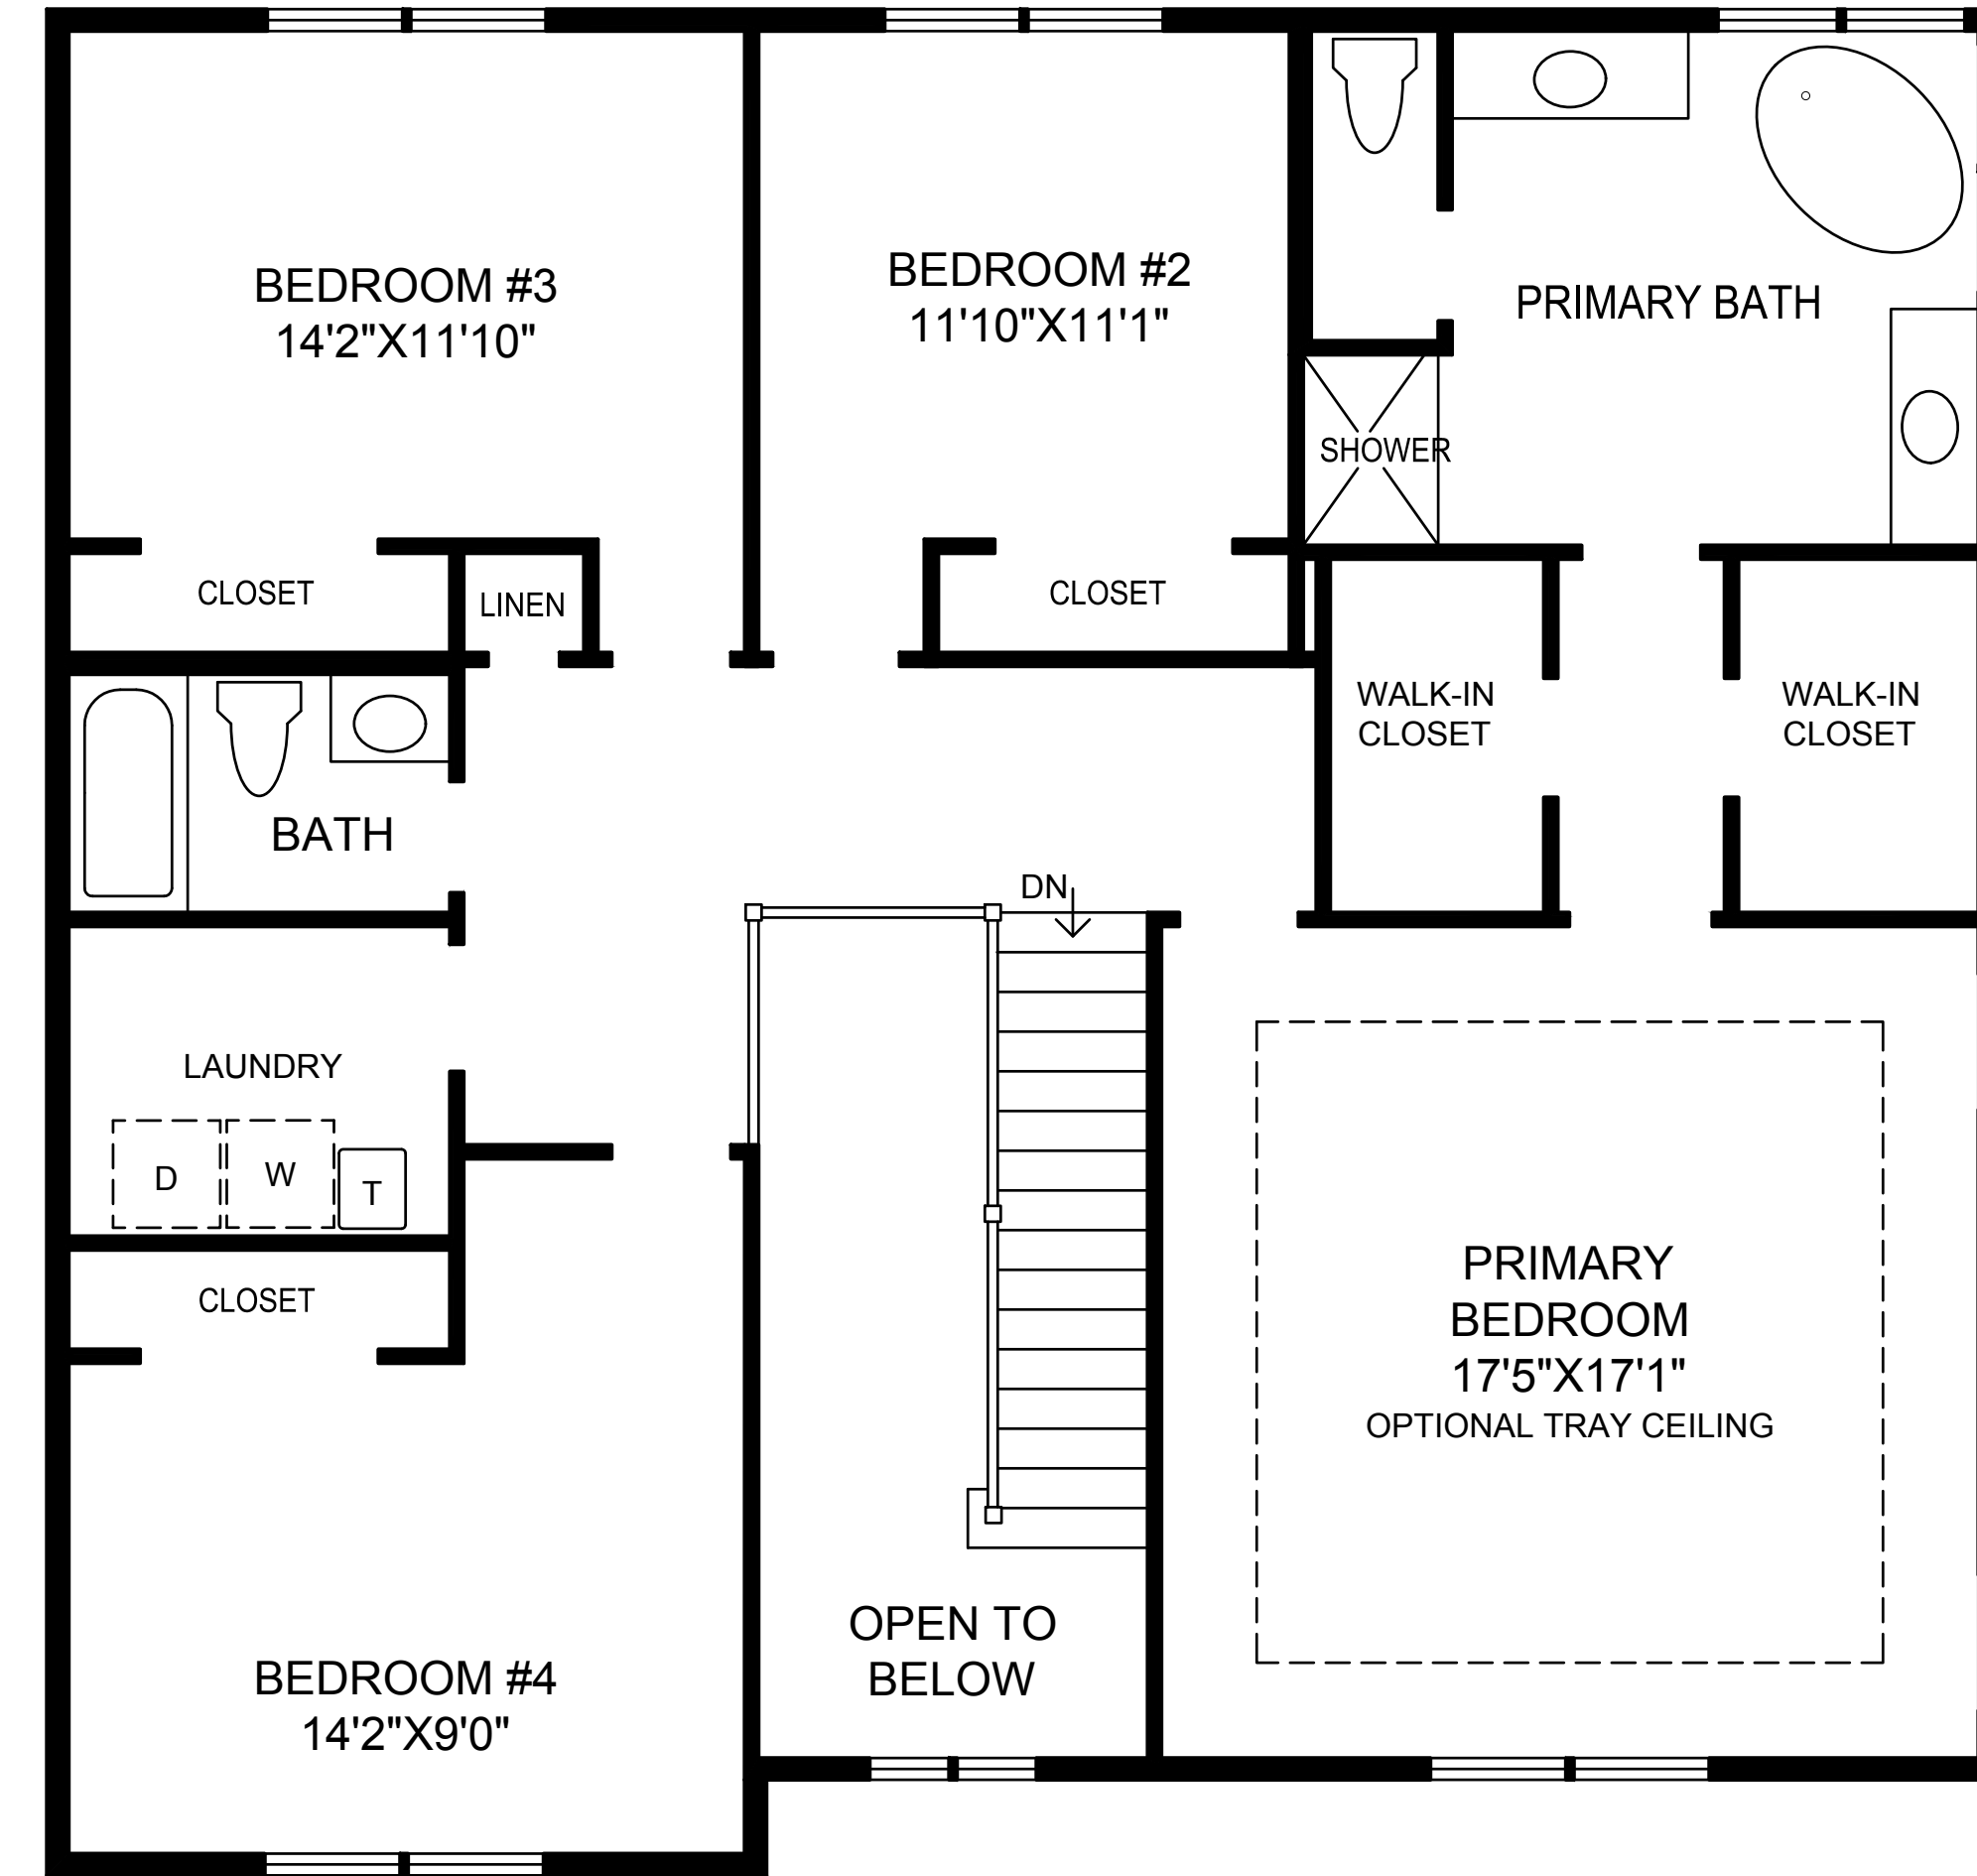

SECOND FLOOR PLAN - 1405 FINISHED SF

TOLLARCHITECTURE

PHILADELPHIA - ORLANDO
DALLAS - LOS ANGELES - SEATTLE
1140 Virginia Drive, Fort Washington, PA 19034
P 215-293-5300 | F 215-293-5314
A Division of Toll Brothers

SHEET REVISION INFO

SET REVISION INFO

PRODUCT LINE

MODEL/PROJECT NAME

ELEVATION NAME

DRAWN BY - TOLL-ARCH

CHECKED BY -

SHEET DATE - 12/6/21

SHEET DESCRIPTION
41' X 76' SINGLE FAMILY DETACHED

SHEET NUMBER