

NOT FOR CONSTRUCTION



M
ARCHITECTS
114 RAYSON STREET SUITE 202
NORTHVILLE, MICHIGAN 48167
PHONE 248.349.0708
marchitects.com

PROJECT
CADY / GRISWOLD
ROWHOUSE DEVELOPMENT

PROJECT ADDRESS
CORNER OF:
East Cady Street and
South Griswold Street
Northville, MI
48167


PROJECT NUMBER
21.15

SHEET NAME
TYPICAL UNIT FLOOR PLANS

SHEET NUMBER
A101

DO NOT SCALE DRAWINGS. USE NOTED DIMENSIONS ONLY.

THIS DRAWING IS THE PROPERTY OF M ARCHITECTS. UNAUTHORIZED USE OF ANY KIND, INCLUDING USE ON OTHER PROJECTS, IS PROHIBITED.

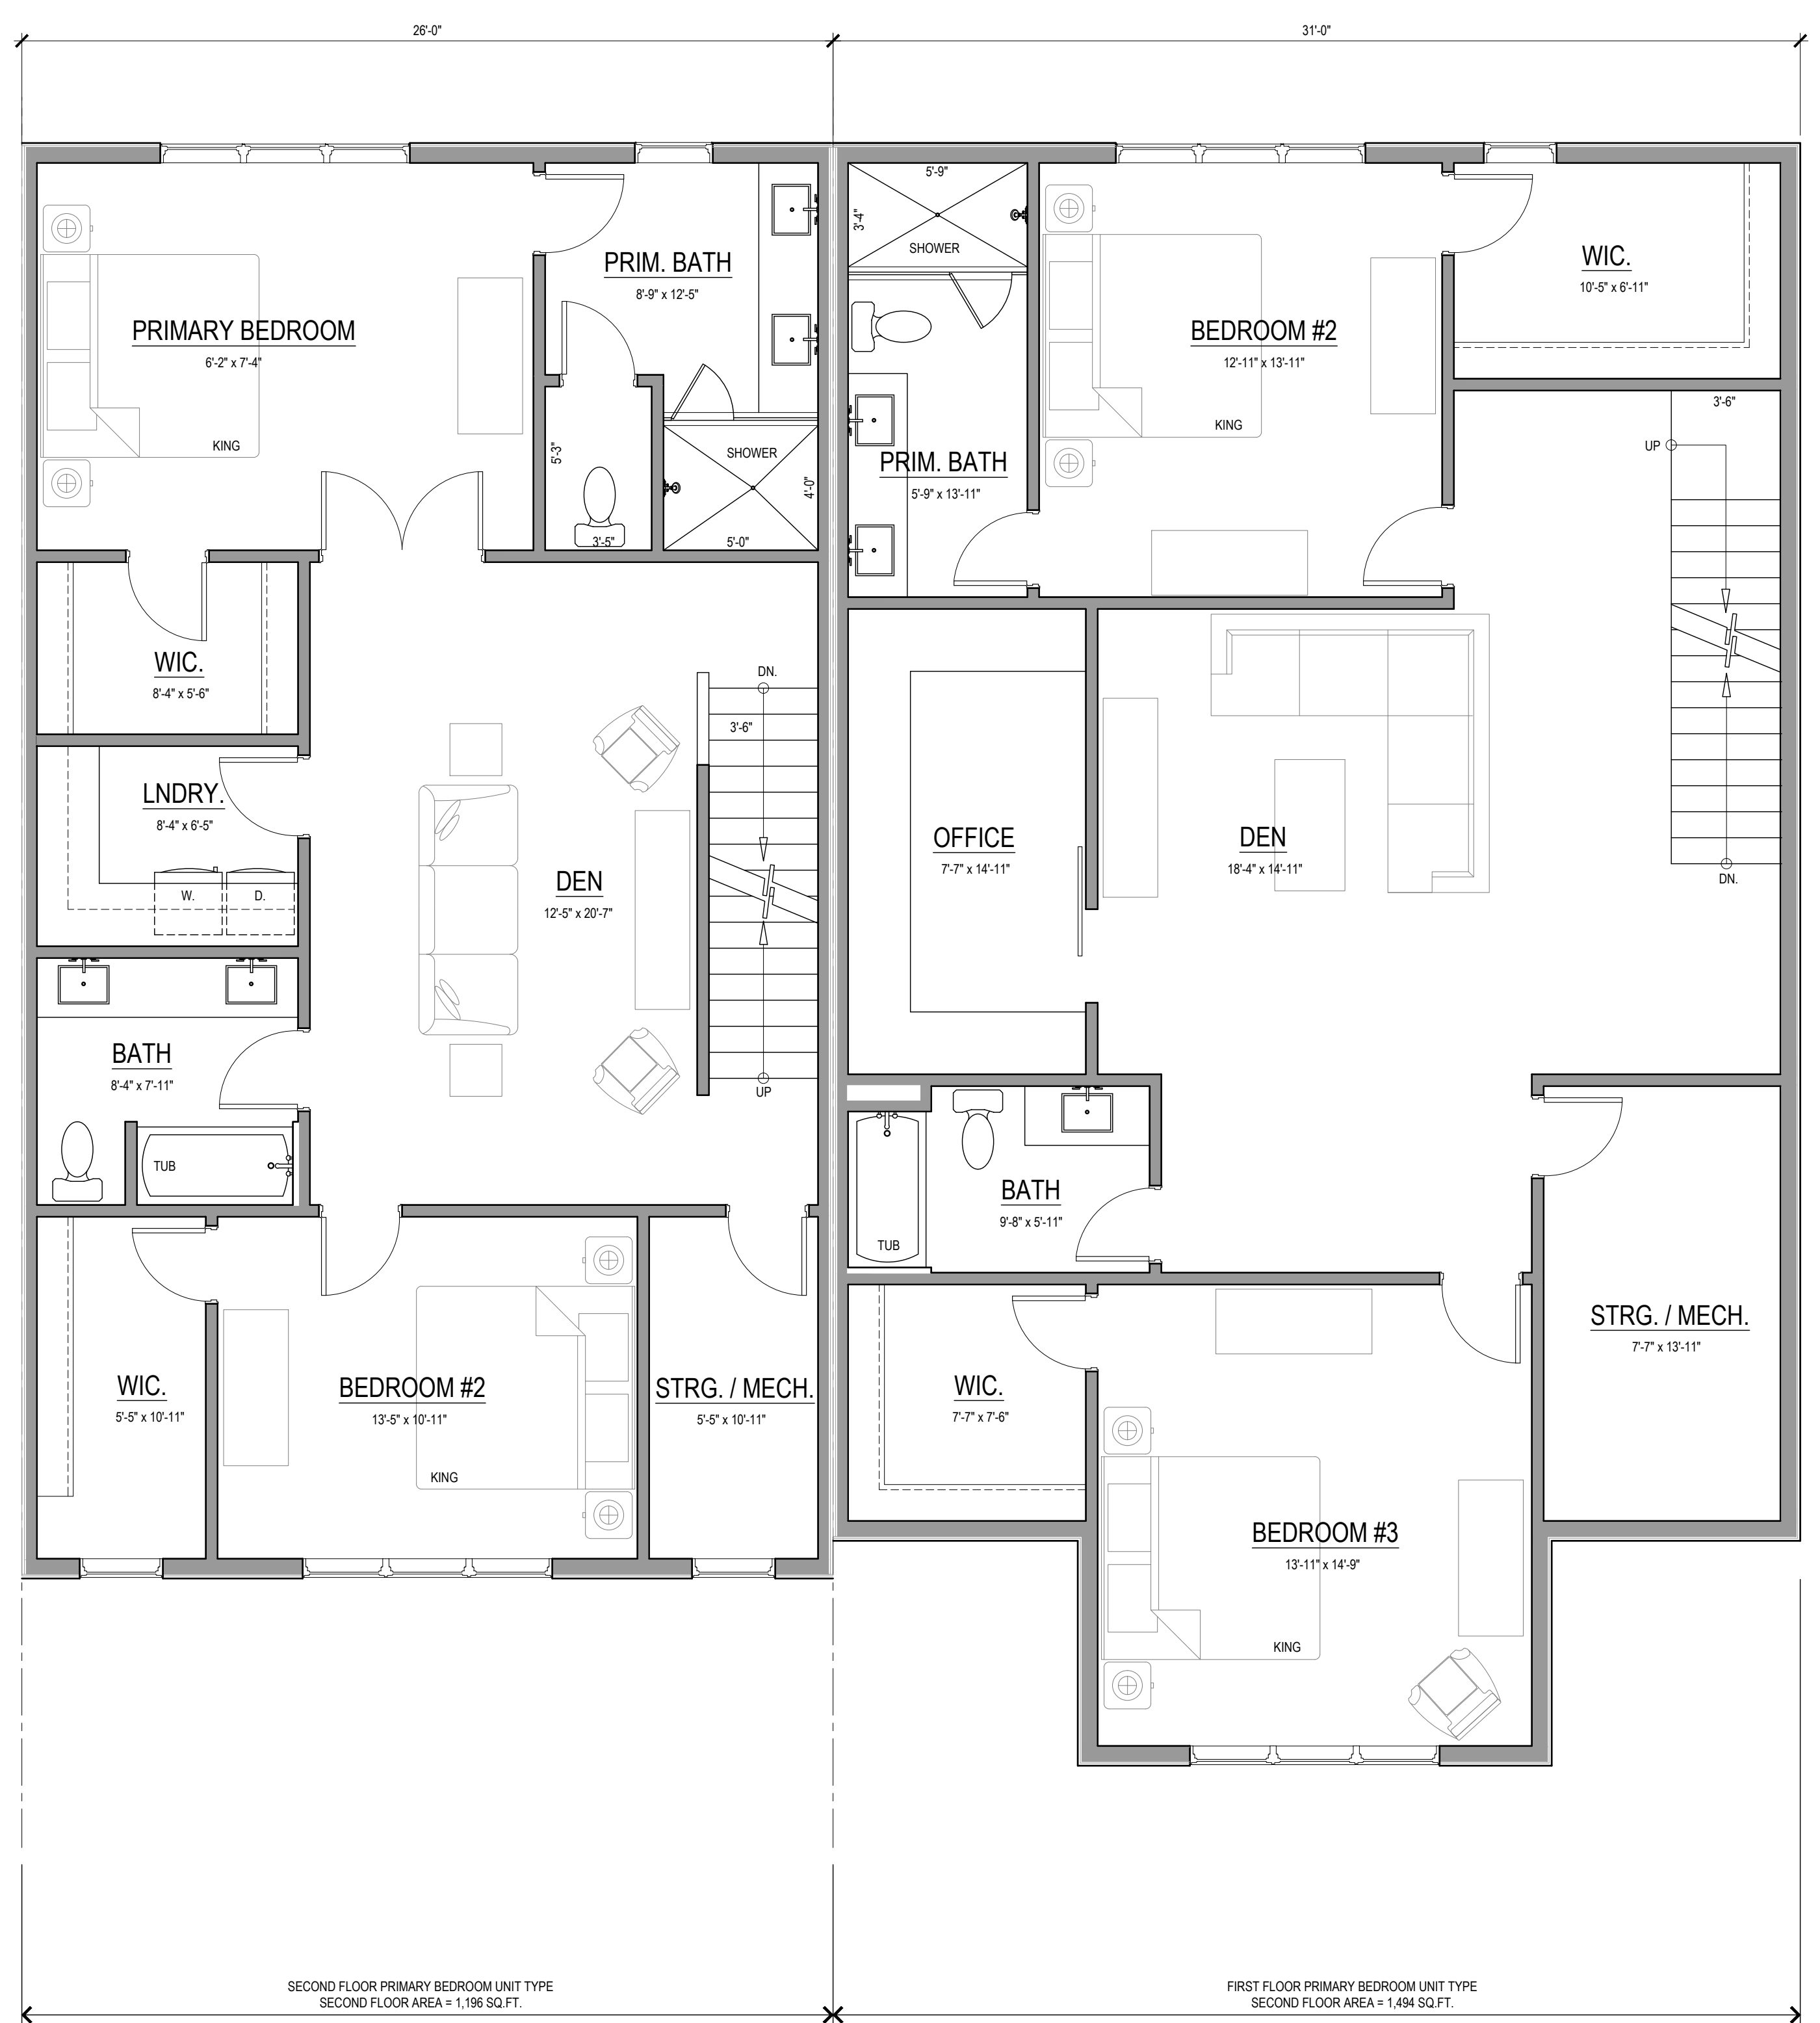

SECOND FLOOR PRIMARY BEDROOM UNIT TYPE
SECOND FLOOR AREA = 1,196 SQ.FT.

FIRST FLOOR PRIMARY BEDROOM UNIT TYPE
SECOND FLOOR AREA = 1,494 SQ.FT.

upper level floor plan
scale: 1/4" = 1'-0"



FIRST FLOOR PRIMARY BEDROOM UNIT TYPE
FIRST FLOOR AREA = 743 SQ.FT.
GARAGE AREA = 537 SQ.FT.
TOTAL UNIT FLOOR AREA = 1,339 (W/O GARAGE)

FIRST FLOOR PRIMARY BEDROOM UNIT TYPE
FIRST FLOOR AREA = 1,153 SQ.FT.
GARAGE AREA = 452 SQ.FT.
TOTAL UNIT AREA = 2,647 (W/O GARAGE)

ground level floor plan
scale: 1/4" = 1'-0"



G

F

E

D

C

B

A

NOT FOR CONSTRUCTION



M ARCHITECTS

114 RAYSON STREET
SUITE 202
NORTHVILLE, MICHIGAN 48167
PHONE 248.349.9708
marchitects.com

PROJECT
CADY / GRISWOLD
ROWHOUSE DEVELOPMENT

PROJECT ADDRESS
CORNER OF:
East Cady Street and
South Griswold Street
Northville, MI
48167

PROJECT NUMBER
21.15

SHEET NAME
EXTERIOR ELEVATIONS

SHEET NUMBER
A301

DO NOT SCALE DRAWINGS. USE NOTED DIMENSIONS ONLY.

THIS DRAWING IS THE PROPERTY OF M ARCHITECTS. UNAUTHORIZED USE OF ANY KIND, INCLUDING USE ON OTHER PROJECTS, IS PROHIBITED.



2 EAST ELEVATION - GRISWOLD STREET
A301 1/4" = 1'-0"



1 EAST ELEVATION - GRISWOLD STREET
A301 1/16" = 1'-0"

NOT FOR CONSTRUCTION



114 RAYSON STREET
SUITE 202
NORTHVILLE, MICHIGAN 48167
PHONE 248.349.9708
marchitects.com

PROJECT
CADY / GRISWOLD
ROWHOUSE DEVELOPMENT

PROJECT ADDRESS
CORNER OF:
East Cady Street and
South Griswold Street
Northville, MI
48167

PROJECT NUMBER
21.15

SHEET NAME
EXTERIOR ELEVATIONS


SHEET NUMBER
A302

DO NOT SCALE DRAWINGS. USE NOTED DIMENSIONS ONLY.

THIS DRAWING IS THE PROPERTY OF M ARCHITECTS. UNAUTHORIZED USE OF ANY KIND, INCLUDING USE ON OTHER PROJECTS, IS PROHIBITED.



2 SOUTH ELEVATION - BEAL STREET
A302 1/4" = 1'-0"

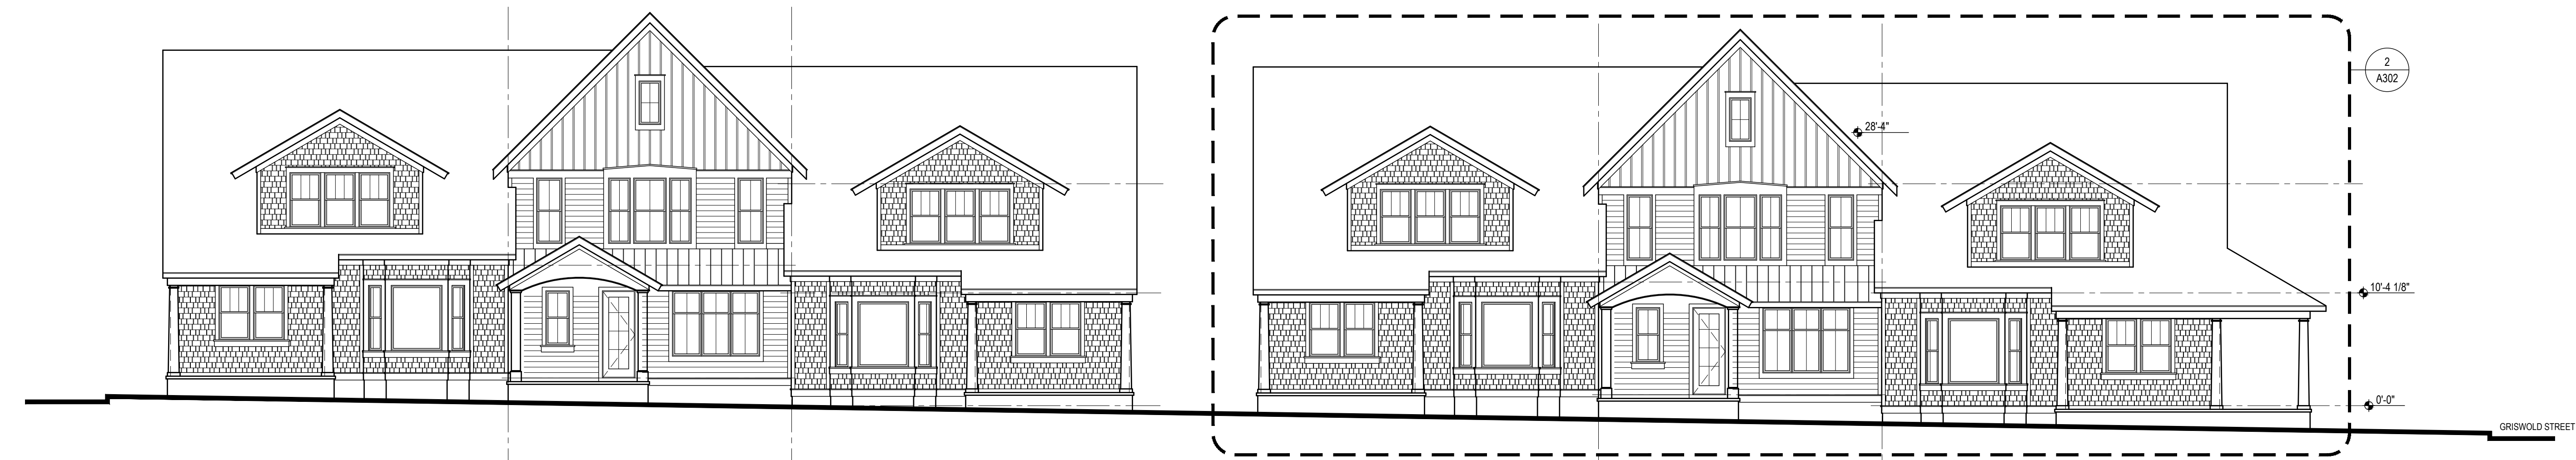

1 SOUTH ELEVATION - BEAL STREET
A302 1/16" = 1'-0"



ARCHITECTS
COPYRIGHT © 2021


DO NOT SCALE DRAWINGS. USE NOTED DIMENSIONS ONLY.

THIS DRAWING IS THE PROPERTY OF M ARCHITECTS. UNAUTHORIZED USE OF ANY KIND, INCLUDING USE ON OTHER PROJECTS, IS PROHIBITED.


ISSUE DATE

06-24-2021 PC PRE-APP
12-14-2021 PRELIM. SITE PLAN

NOT FOR CONSTRUCTION

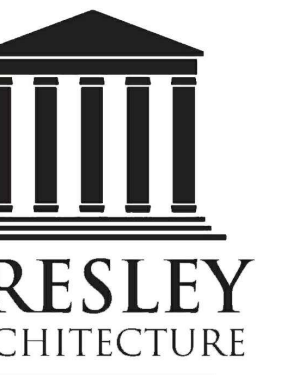

PRESLEY
ARCHITECTURE

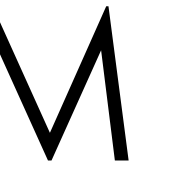

M
ARCHITECTS

114 RAYSON STREET
SUITE 202
NORTHVILLE, MICHIGAN 48167
PHONE 248.349.9708
marchitects.com


PROJECT
CADY / GRISWOLD
ROWHOUSE DEVELOPMENT

PROJECT ADDRESS
CORNER OF:
East Cady Street and
South Griswold Street
Northville, MI
48167

PROJECT NUMBER
21.15

SHEET NAME
EXTERIOR ELEVATIONS

SHEET NUMBER
A303

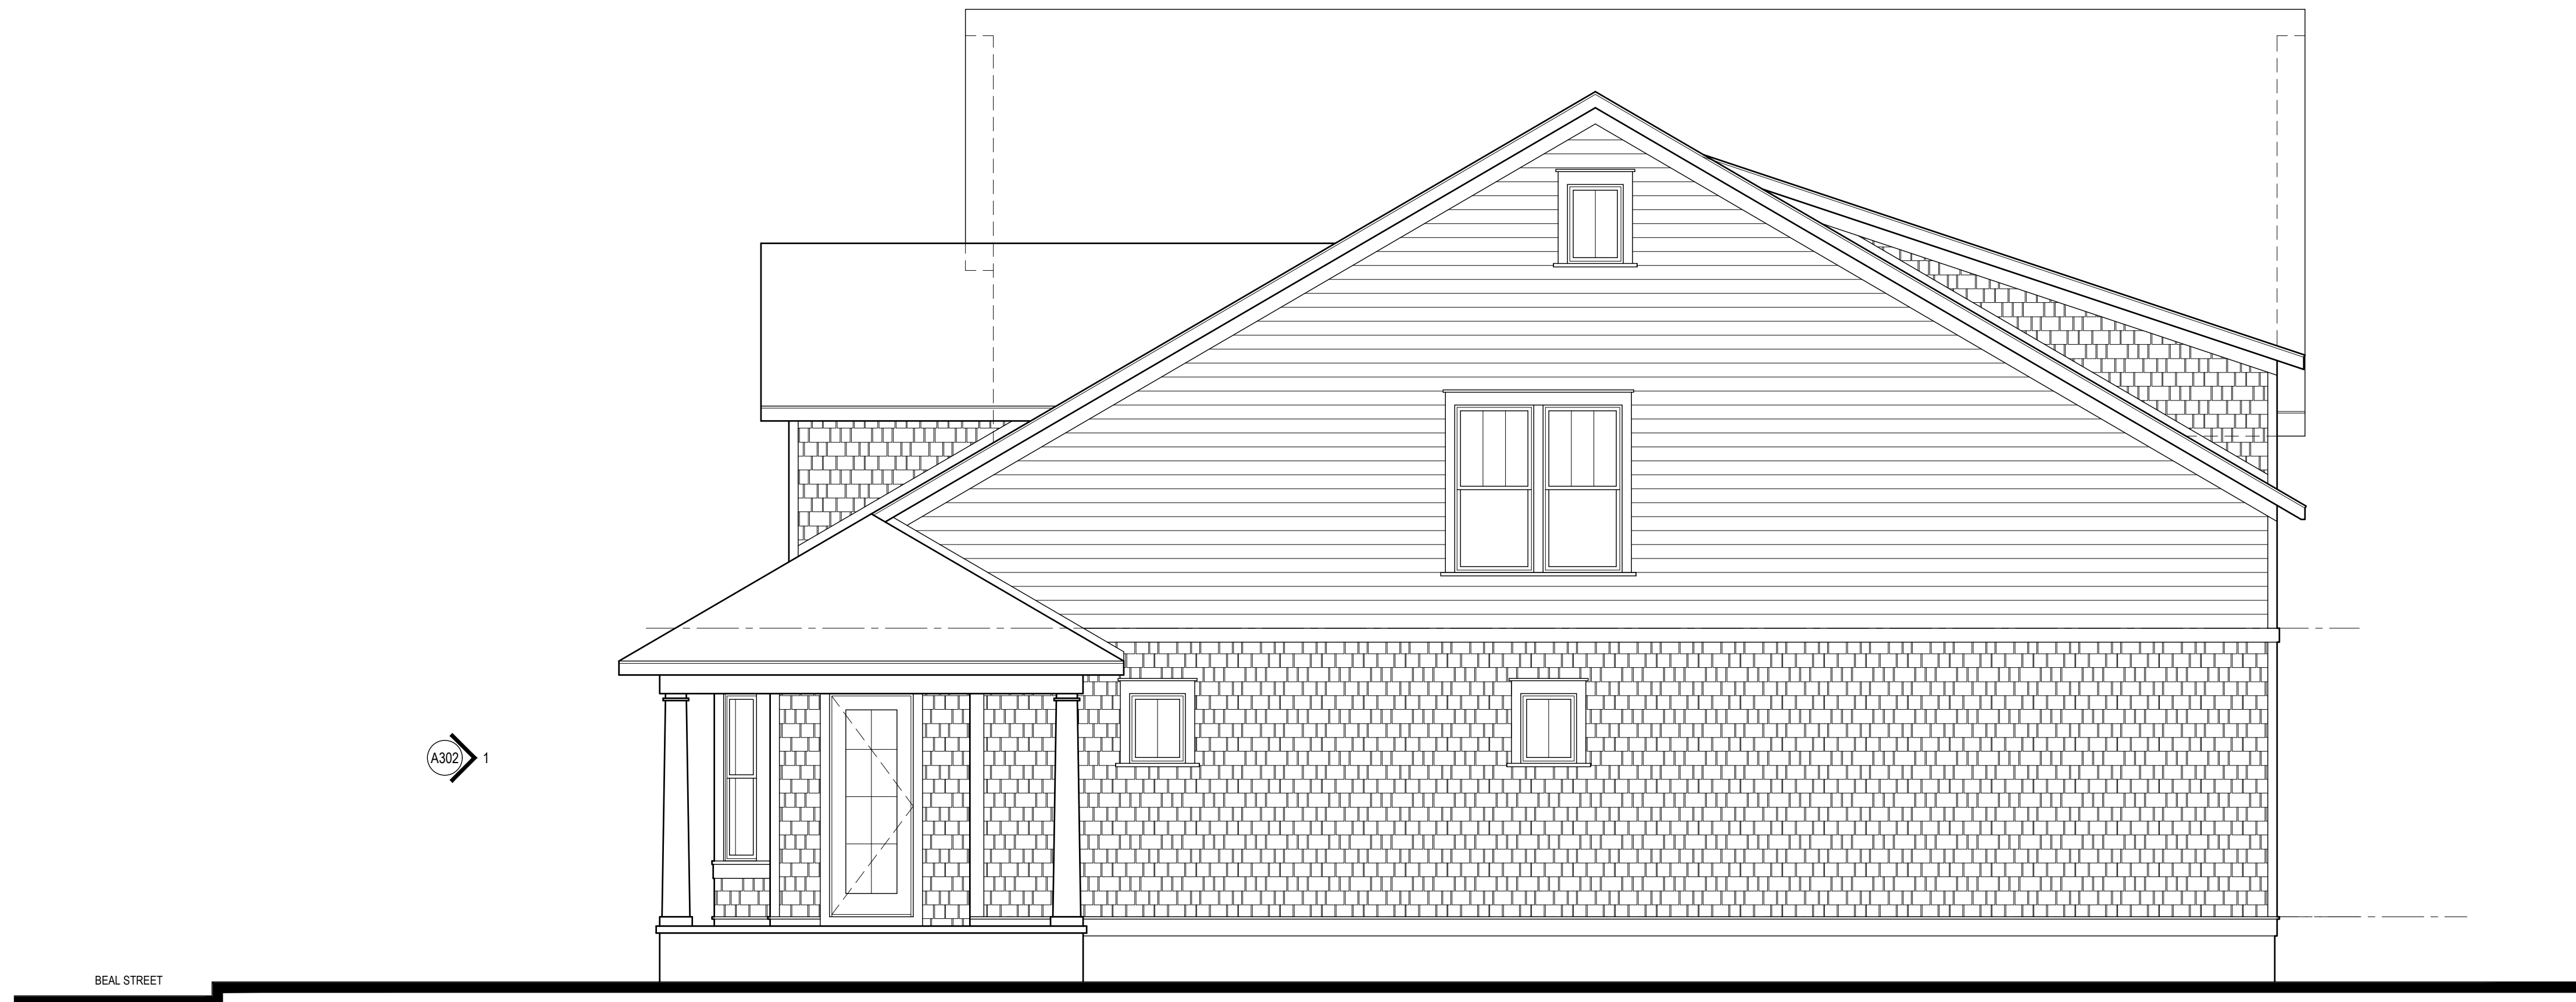

2 EAST ELEVATION - GRISWOLD STREET
A303 1/4" = 1'-0"



1 NORTH ELEVATION - CADY STREET
A303 1/8" = 1'-0"



ARCHITECTS
COPYRIGHT © 2021

DO NOT SCALE DRAWINGS. USE NOTED DIMENSIONS ONLY.

THIS DRAWING IS THE PROPERTY OF M ARCHITECTS. UNAUTHORIZED USE OF ANY KIND, INCLUDING USE ON OTHER PROJECTS, IS PROHIBITED.

ISSUE DATE

06-24-2021 PC PRE-APP
12-14-2021 PRELIM. SITE PLAN

NOT FOR CONSTRUCTION



M
ARCHITECTS
114 RAYSON STREET
SUITE 202
NORTHVILLE, MICHIGAN 48167
PHONE 248.349.9708
marchitects.com



PROJECT
CADY / GRISWOLD
ROWHOUSE DEVELOPMENT

PROJECT ADDRESS
CORNER OF:
East Cady Street and
South Griswold Street
Northville, MI
48167

PROJECT NUMBER
21.15

SHEET NAME
EXTERIOR ELEVATIONS

SHEET NUMBER
A304

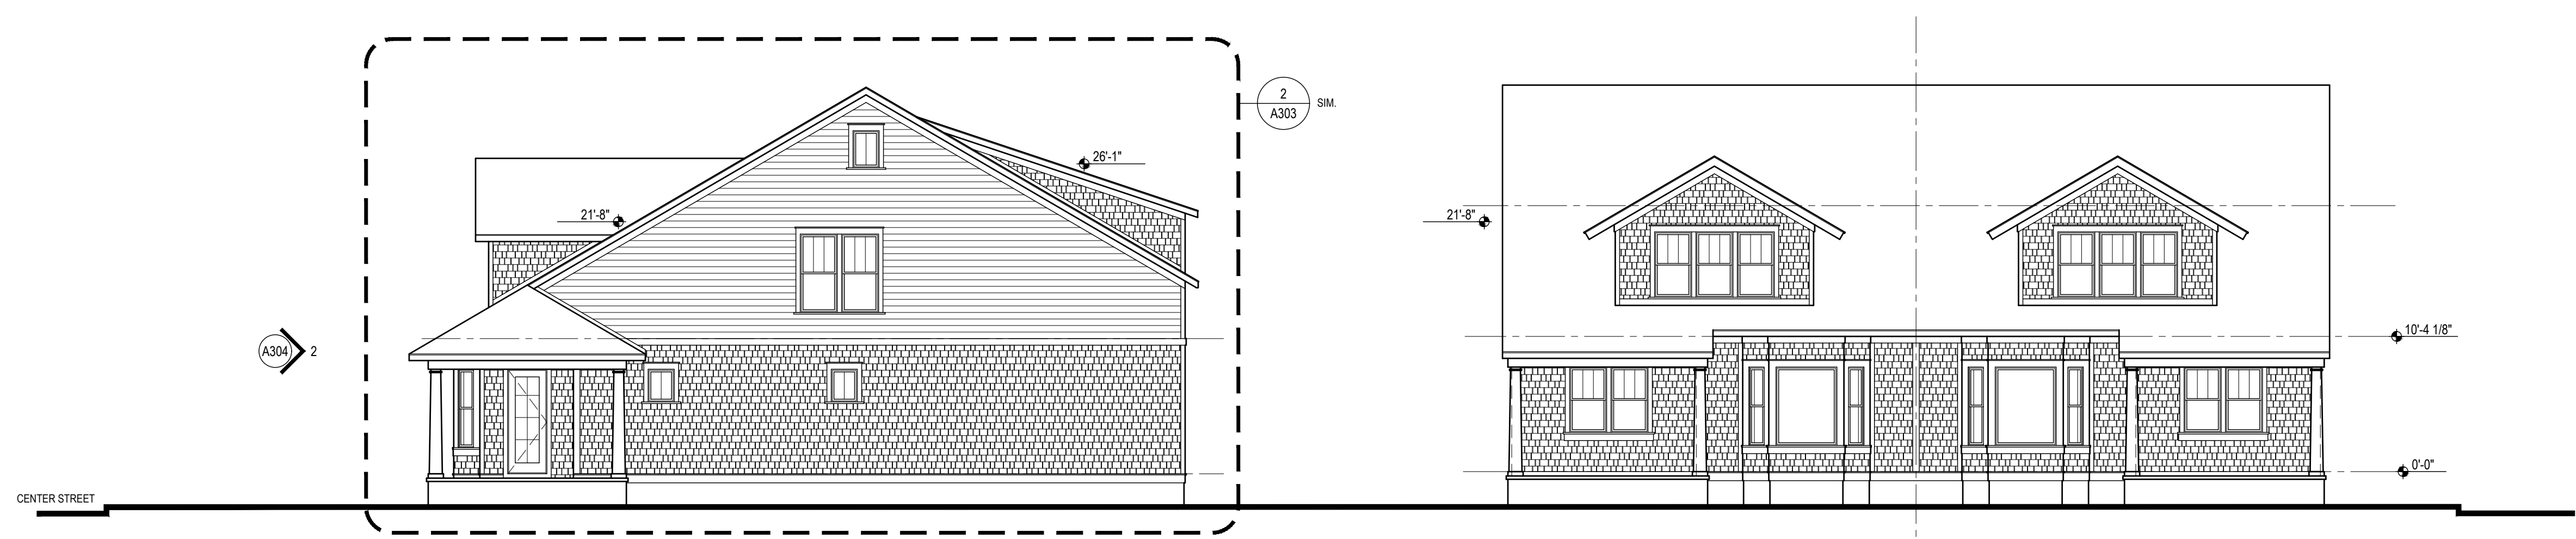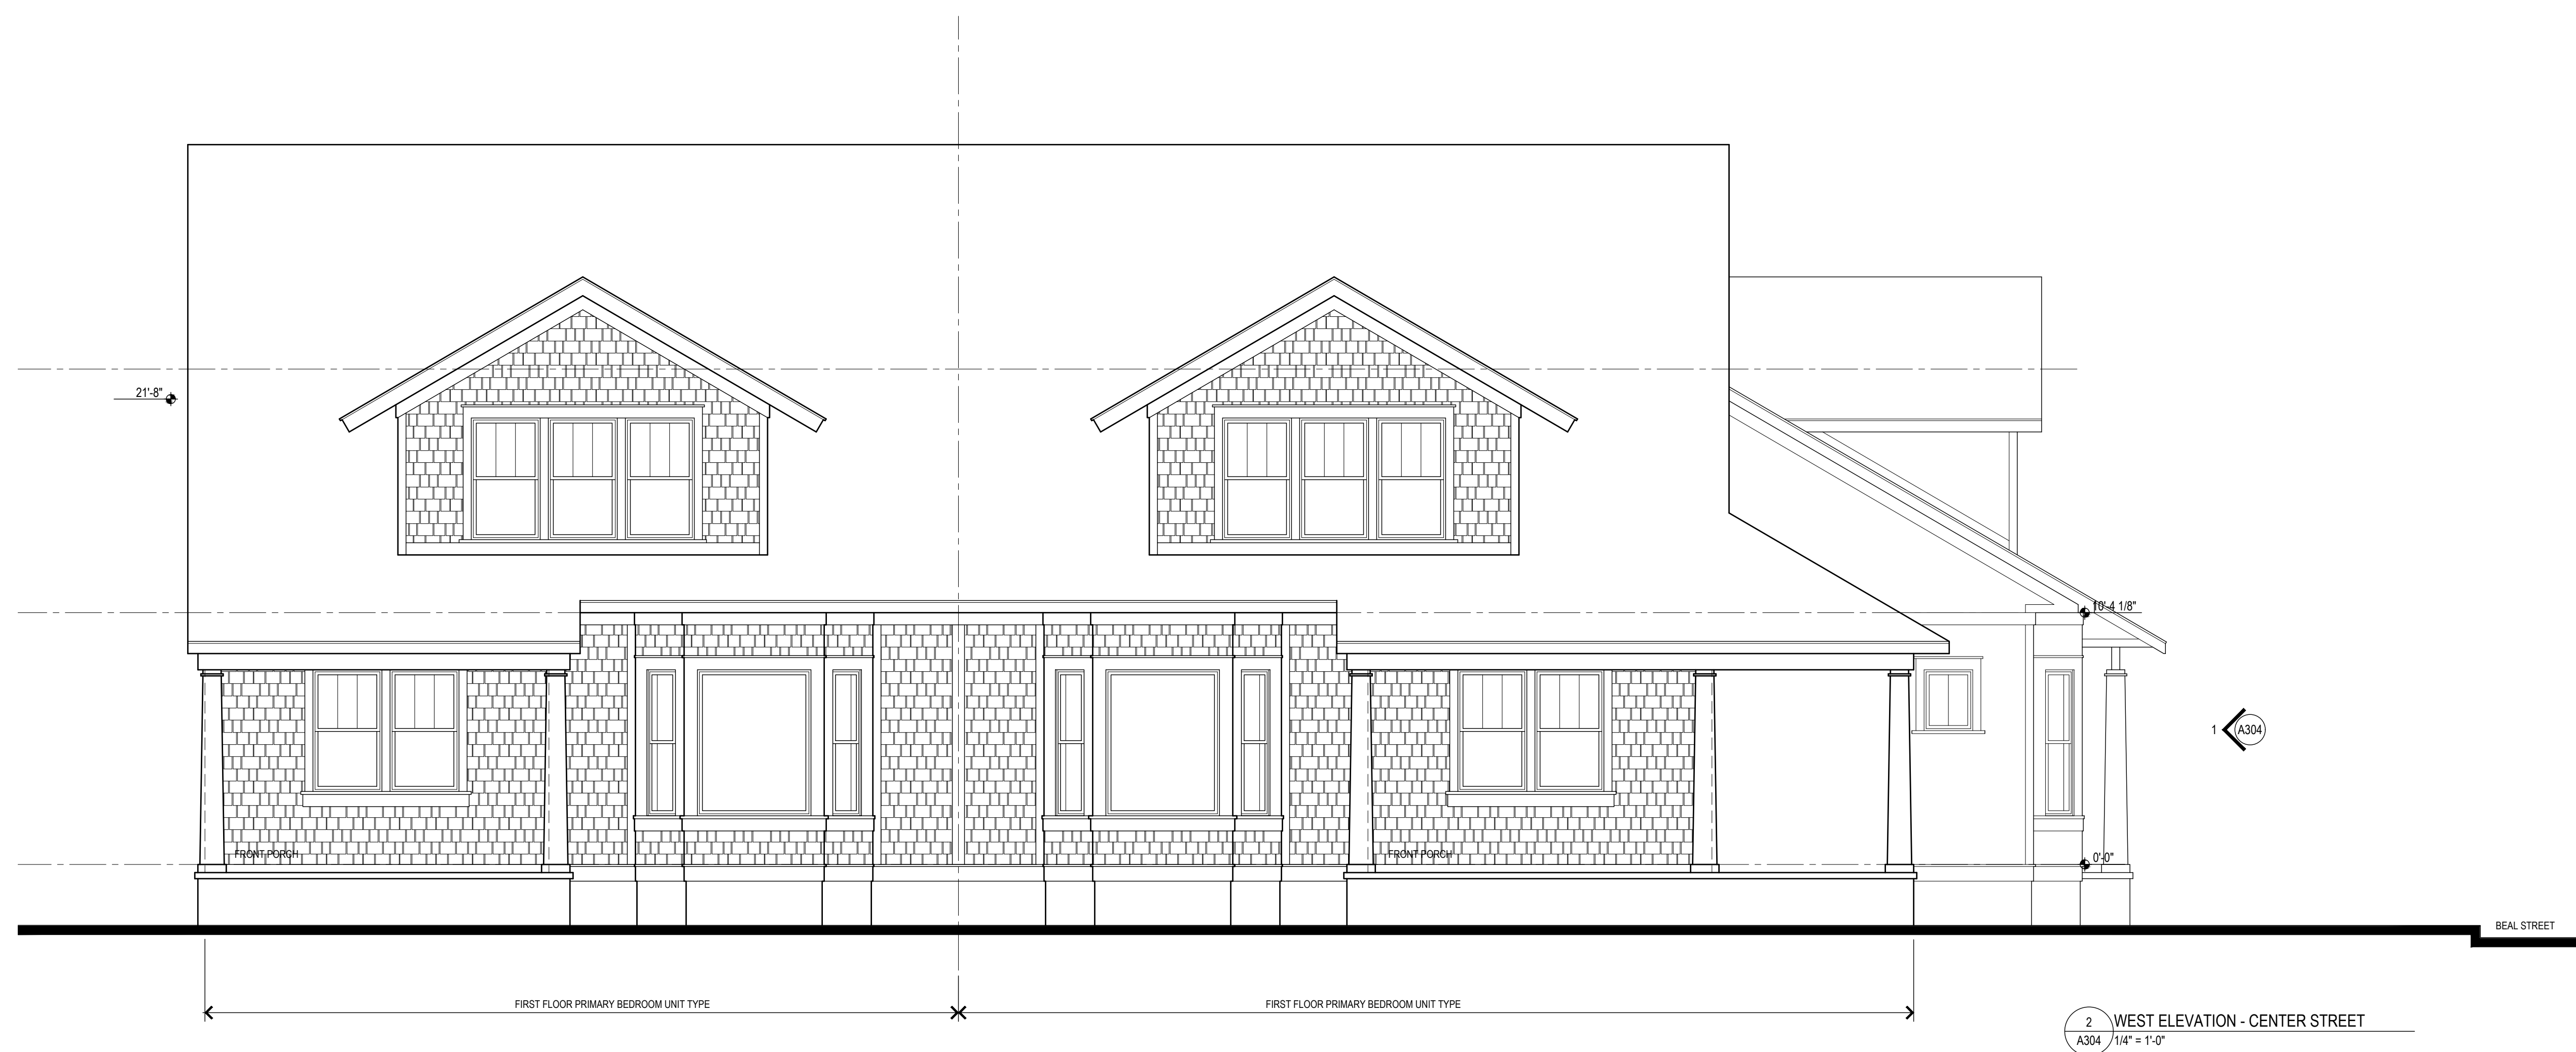

G

F

E

D

C

B

A

G

F

E

D

C

B

A