




SCALE (IN FEET)
Horizontal Scale: 1 inch = 50 ft.

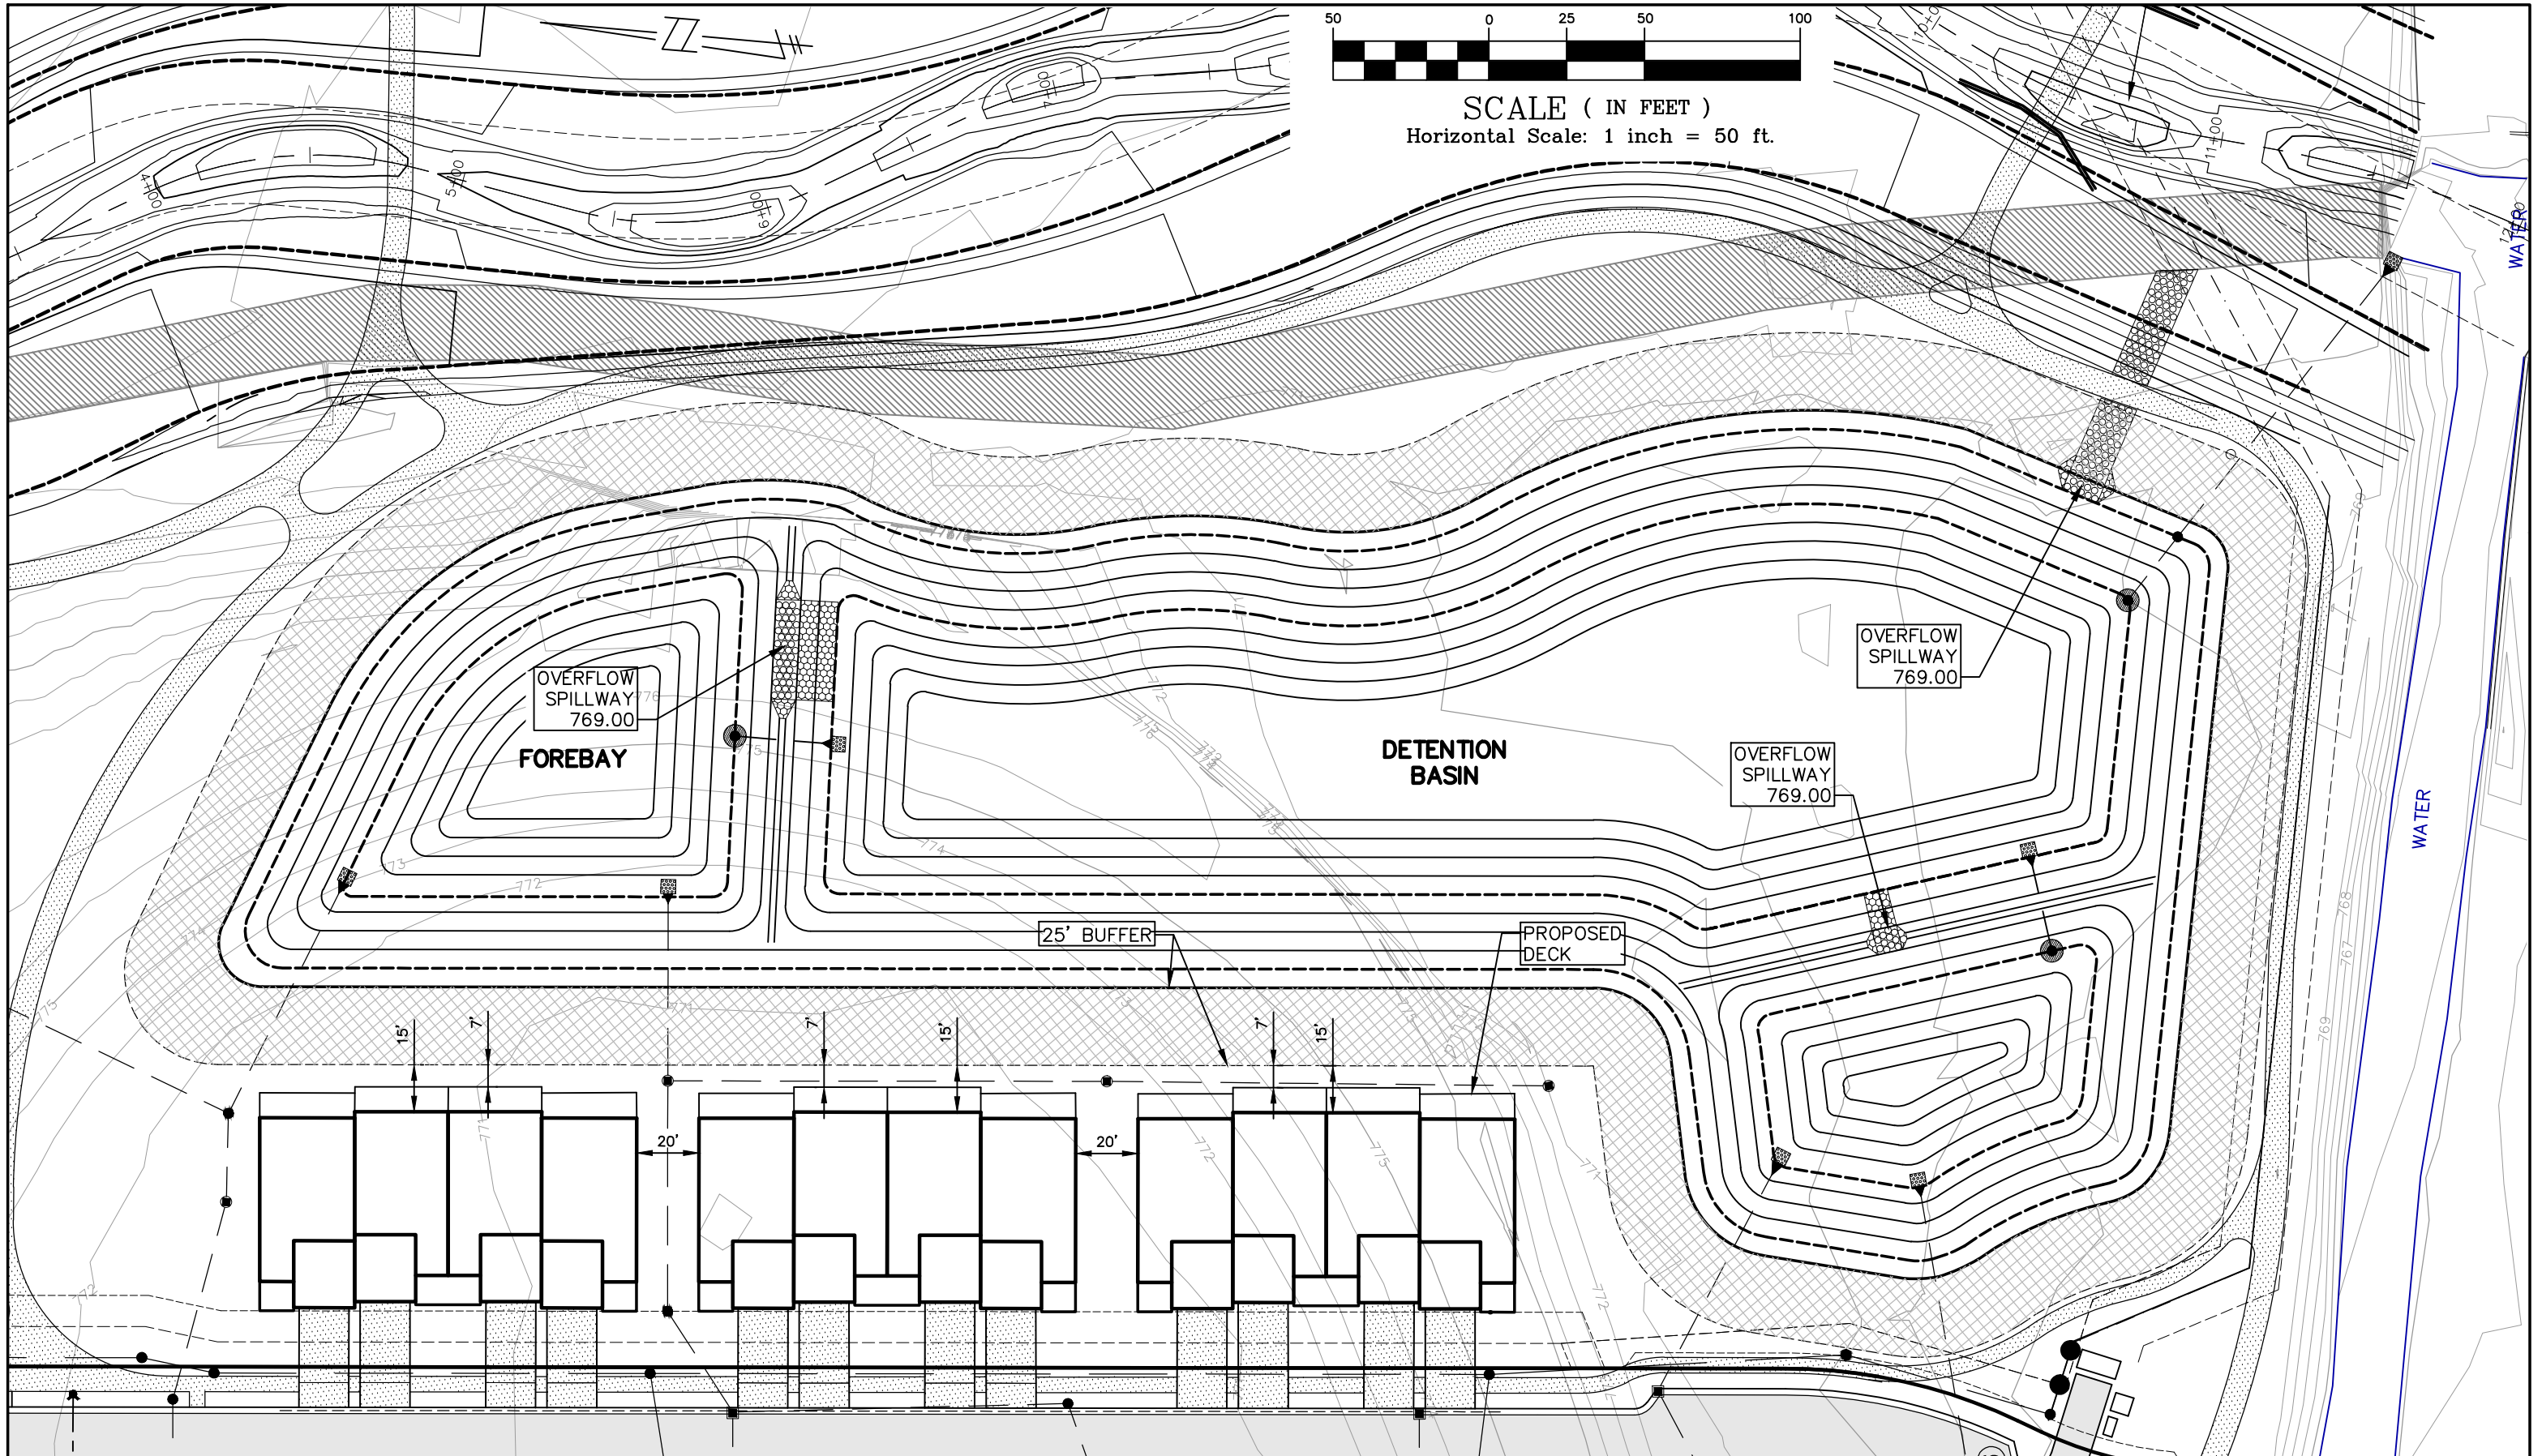

BASIN AND SIDEWALK LAYOUT

REVISIONS					
NO.	ITEM	DATE	NO.	ITEM	DATE

SKL SEIBER KEAST LEHNER ENGINEERING | SURVEYING

CLINTON TOWNSHIP OFFICE
1700 NINETEEN MILE ROAD, SUITE 3
CLINTON TOWNSHIP, MI 48836
586.425.7000

FARMINGTON HILLS OFFICE
3000 COUNTRY CLUB DRIVE, SUITE C6
FARMINGTON HILLS, MI 48331
248.306.3331

THE DOWNS
SEC. 3, T.1S., R.8E., CITY OF NORTHVILLE
WAYNE COUNTY, MICHIGAN

SCALE: 1" = 50'
JOB NO.: 12-001
DATE: 04-04-23
CHECKED BY: R.E.

SHEET
1
OF
1